



1 GARDEN LEVEL IN PROGRESS - 01-18-11  
3/32" = 1'-0"

**SCHENKELSHULTZ**  
 L L P ARCHITECTURE & INTERIOR DESIGN  
 111 S. Wayne St.  
 Suite 505  
 Fort Wayne, IN 46837  
 Phone: 317-424-9990  
 Fax: 317-424-1222  
 schenkelshultz.com  
 SS Lic No. 10001405 B

### 200 East Berry Improvements

200 E Berry St  
 Fort Wayne, Indiana 46802  
 1001405 B - 200 E Berry Improvements  
 City of Fort Wayne  
 Main Street  
 9th Floor  
 Fort Wayne, Indiana 46802

Project: 1001405 B  
 Date: 06.23.2010

### GARDEN LEVEL PLAN

**000**

100% CONSTRUCTION DOCUMENTS



1 FIRST FLOOR IN PROGRESS - 01-18-11  
 3/32" = 1'-0"

**SCHENKELSHULTZ**  
 ARCHITECTURE PLLC  
 111 E Wayne St  
 Fort Wayne, IN 46802  
 Phone: 317.466.4000  
 Fax: 317.466.4000  
 Website: schenkelshultz.com  
 SS Lic No. 1001-405

**200 East Berry Improvements**

200 E. Berry St  
 Fort Wayne, Indiana 46812  
 City of Fort Wayne  
 1 Main Street  
 9th Floor  
 Fort Wayne, Indiana 46802

Project: 000000  
 Date: 01-18-11  
 Drawn By: 1001-405

FIRST FLOOR PLAN

**001**

100 %  
 CONSTRUCTION DOCUMENTS



**1 SECOND FLOOR IN PROGRESS - 01-18-11**  
 3/32" = 1'-0"

**200 East Berry Improvements**

200 E Berry St  
 Fort Wayne, Indiana 46802  
 1001405 B - 200 E Berry Improvements  
 City of Fort Wayne  
 1 Main Street  
 9th Floor  
 Fort Wayne, Indiana 46802

Drawn:  
 checked:  
 title: 01-18-11  
 com# no. 1001405-E

**SECOND FLOOR PLAN**

**002**

100%  
 CONSTRUCTION DOCUMENTS



200 E BERRY  
 THIRD FLOOR

1 THIRD FLOOR IN PROGRESS - 01-18-11  
 3/32" = 1'-0"

**200 East Berry  
 Improvements**

200 E Berry St  
 Fort Wayne, Indiana 46832


City of Fort Wayne  
 1 Main Street  
 9th Floor  
 Fort Wayne, Indiana 46832

checked: \_\_\_\_\_  
 date: 04/21/11  
 com# no. 1301-105

THIRDFLOOR PLAN

**003**

100%  
 CONSTRUCTION DOCUMENTS

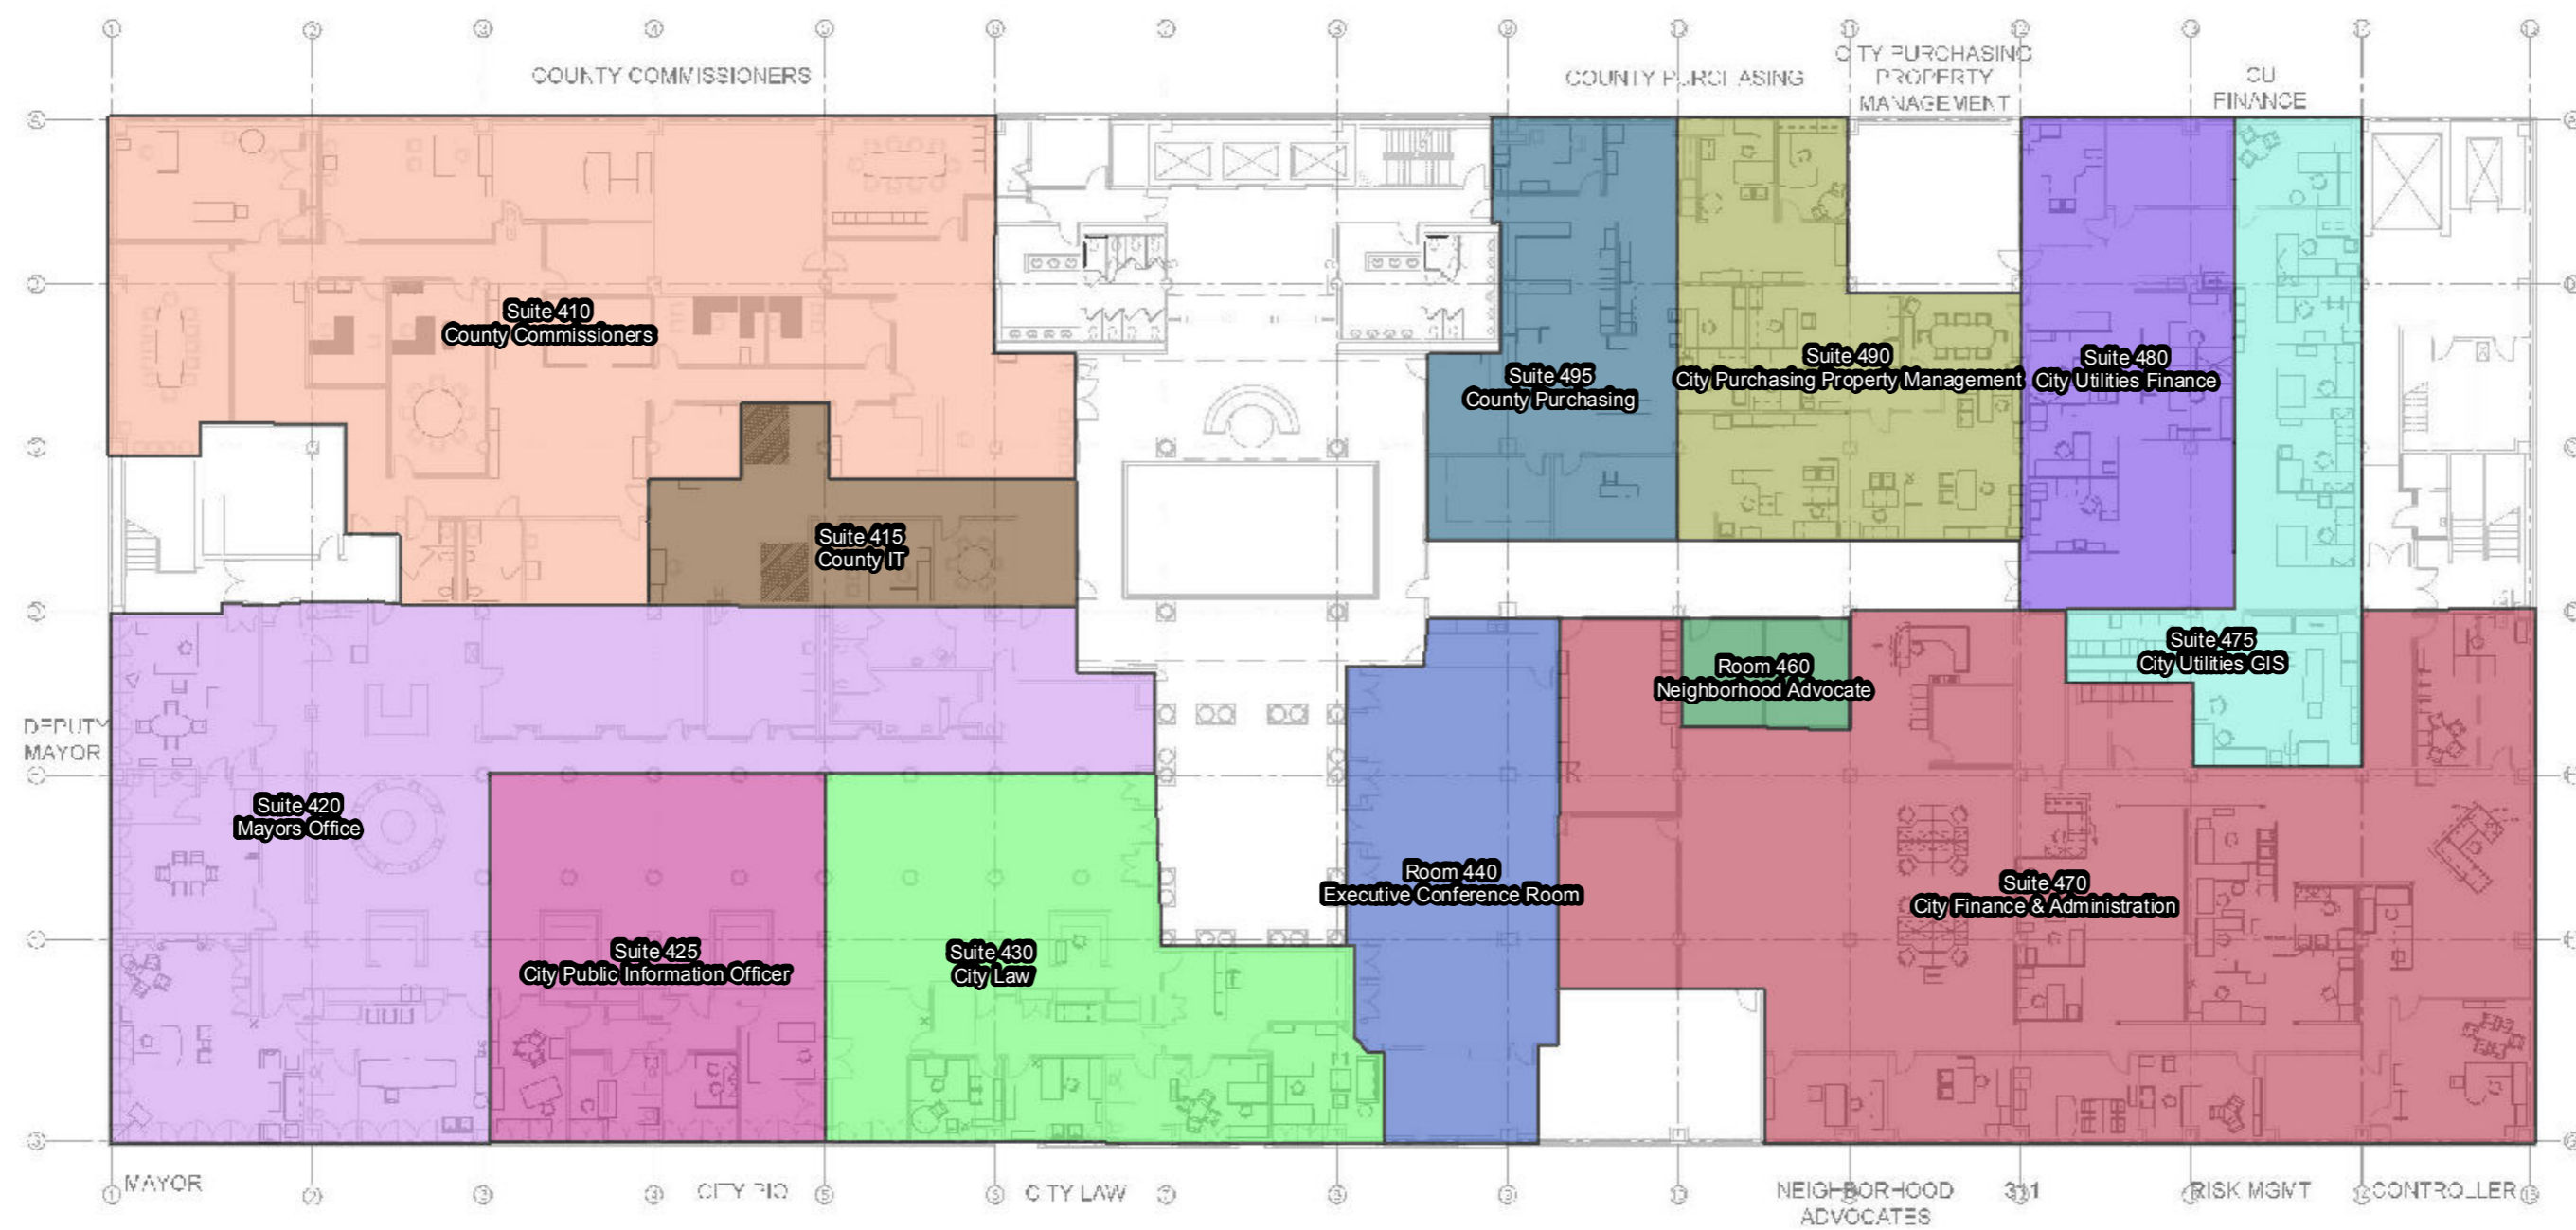

**1** FOURTH FLOOR IN PROGRESS - 01-18-11  
3/32" = 1' 0"

**200 East Berry Improvements**

300 E Tany St  
Fort Wayne, Indiana 46802  
City of Fort Wayne  
1 Main Street  
9th Floor  
Fort Wayne, Indiana 46802


revision:  
A

drawn:  
discussed:  
date: 04/30/11  
company: SCHENKELSHULTZ

**FOURTH FLOOR PLAN**

**004**

100%  
CONSTRUCTION DOCUMENTS

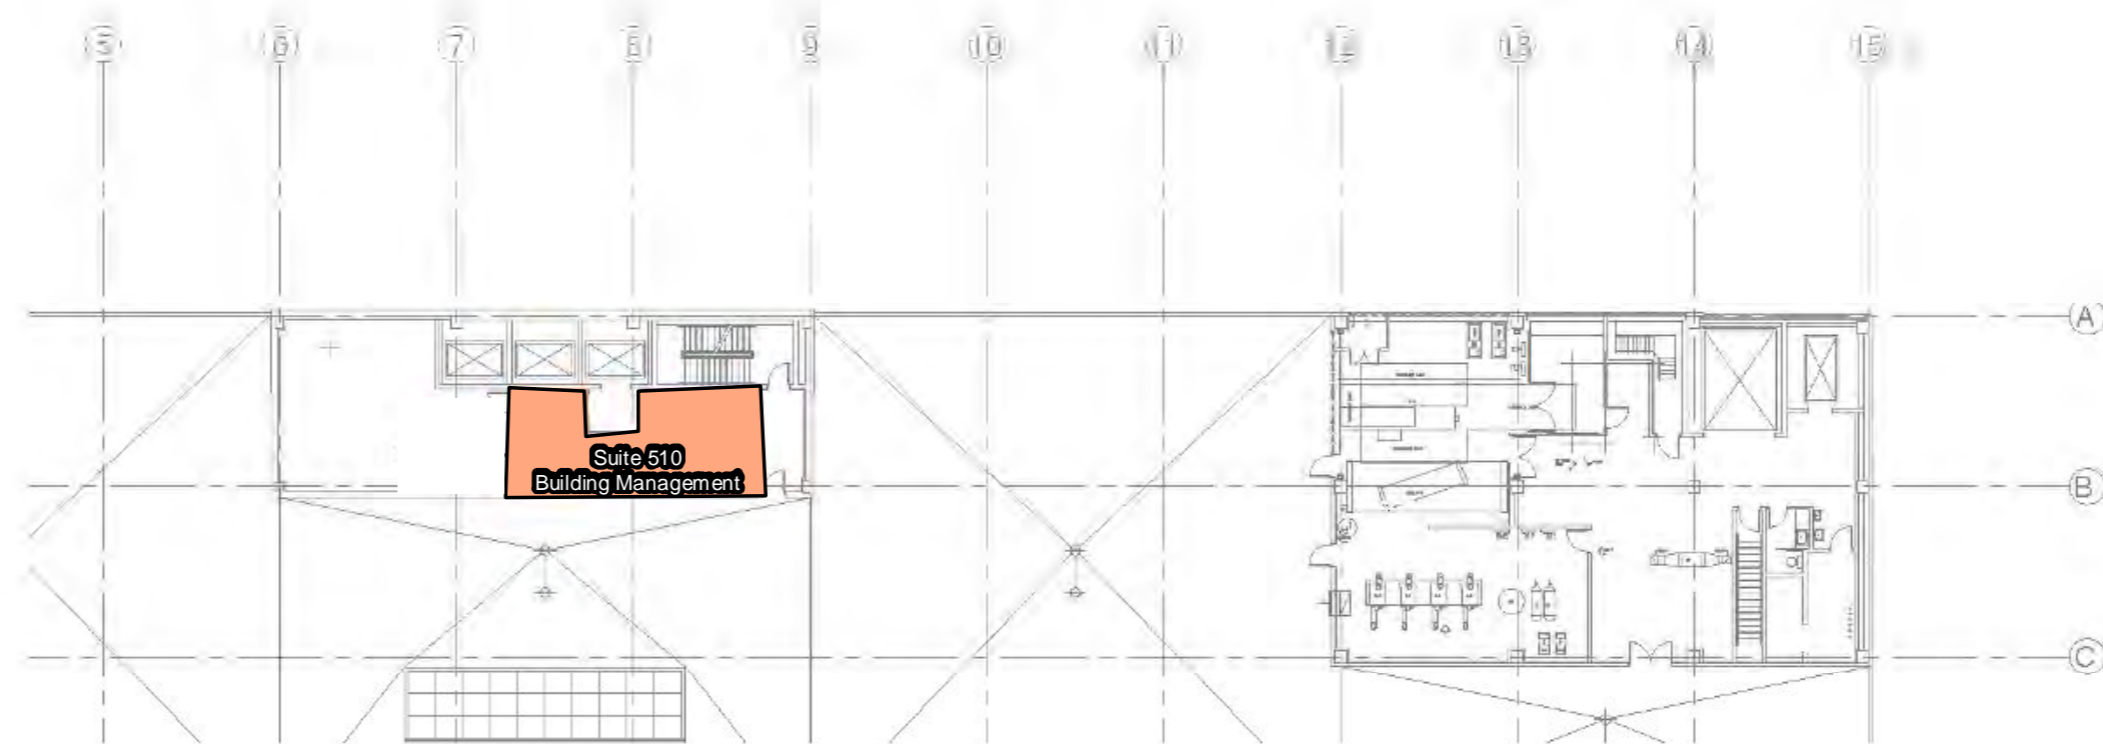

**1 FIFTH FLOOR SUITES AND ROOMS**  
 1/16" = 1'-0"

**200 East Berry Improvements**

200 E Berry St  
 Fort Wayne, Indiana 46802  
**1001405 B - 200 E Berry Improvements**  
 City of Fort Wayne  
 1 Main Street  
 9th Floor  
 Fort Wayne, Indiana 46802

drawn: --  
 checked: --  
 date: 03.10.11  
 comm. no.: 1001405

**FIFTH FLOOR SUITES AND ROOMS**

**R 005**

## 200 East Berry Street - Address Master Table

Floor	Address	Department	Zip Code + 4
Garden Level	Suite 010	Employee Health Clinic	46802-2732
Garden Level	Suite 015	Auditor/DLGF/ISBA	46802-2732
Garden Level	Room 020		Storage
Garden Level	Room 025		Community Room
Garden Level	Room 030		Council Discussion
Garden Level	Room 035		Councils/Courtroom
Garden Level	Suite 040	CO. Sewer District	46802-2732
Garden Level	Room 045		Future Community Room
Garden Level	Room 047		Existing Dining
Garden Level	Suite 050	Kitchen and Serving	46802-2732
Garden Level	Suite 055	Building I.T.	46802-2732
Garden Level	Room 060	I.T. Storage	46802-2732
Garden Level	Room 065		Building Supply
Garden Level	Room 070		Storage
Garden Level	Suite 075	City Surveyor	46802-2732
Garden Level	Suite 080	County Surveyor	46802-2732
Garden Level	Suite 085	ATOS	46802-2732
Garden Level	Room 090		Storage
Garden Level	Suite 095	Credit Union	46802-2732
First Floor	Suite 110	City Clerk	46802-2733
First Floor	Suite 120	City Council	46802-2733
First Floor	Suite 130	City Utilities Customer Service	46802-2733
First Floor	Suite 140	City Utilities DVS	46802-2733
First Floor	Suite 150	Department of Planning Services	46802-2734
First Floor	Room 160		Field Work Storage
First Floor	Suite 165	Mail Room	46802-2734
First Floor	Suite 170	ACCDC	46802-2734
First Floor	Suite 180	County Building Department	46802-2734
First Floor	Room 185		Building Dept Hearing Room
First Floor	Room 190		Storage
Second Floor	Room 205		ATOS
Second Floor	Suite 210	Public Works	46802-2735
Second Floor	Room 215		P.W. Conference Room
Second Floor	Room 220		Flood Conference Room
Second Floor	Suite 230	NIRCC	46802-2735
Second Floor	Suite 240	B.O.W. Barrett Law	46802-2735
Second Floor	Room 245		Conference Room
Second Floor	Suite 250	City Utilities Engineering	46802-2736
Second Floor	Room 255		Conference Room
Second Floor	Room 260		Conference Room
Second Floor	Suite 270	City Utilities Administration	46802-2736
Second Floor	Suite 280	County Highway	46802-2736
Third Floor	Room 310		Conference Room
Third Floor	Room 315		Conference Room
Third Floor	Suite 320	Community Development	46802-2737
Third Floor	Room 335		Conference Room
Third Floor	Room 340		Conference Room
Third Floor	Suite 350	County Surveyor	46802-2737
Third Floor	Suite 360	DOH - Vital Records	46802-2738
Third Floor	Suite 360	Department of Health	46802-2738
Third Floor	Suite 370	City Human Resources/Payroll	46802-2738
Third Floor	Room 375		HR Training Room
Third Floor	Suite 380	County Human Resources	46802-2738
Fourth Floor	Suite 410	County Commissioners	46802-2739
Fourth Floor	Suite 415	County IT	46802-2739
Fourth Floor	Suite 420	Mayors Office	46802-2739
Fourth Floor	Suite 425	City Public Information Officer	46802-2739
Fourth Floor	Suite 430	City Law	46802-2739
Fourth Floor	Room 440		Executive Conference Room
Fourth Floor	Room 460	Neighborhood Advocate	46802-2740
Fourth Floor	Suite 470	City Finance & Administration	46802-2740
Fourth Floor	Suite 475	City Utilities GIS	46802-2740
Fourth Floor	Suite 480	City Utilities Finance	46802-2740
Fourth Floor	Suite 490	City Purchasing Property Management	46802-2740
Fourth Floor	Suite 495	County Purchasing	46802-2740
Fifth Floor	Suite 510	Building Management	46802-2741