



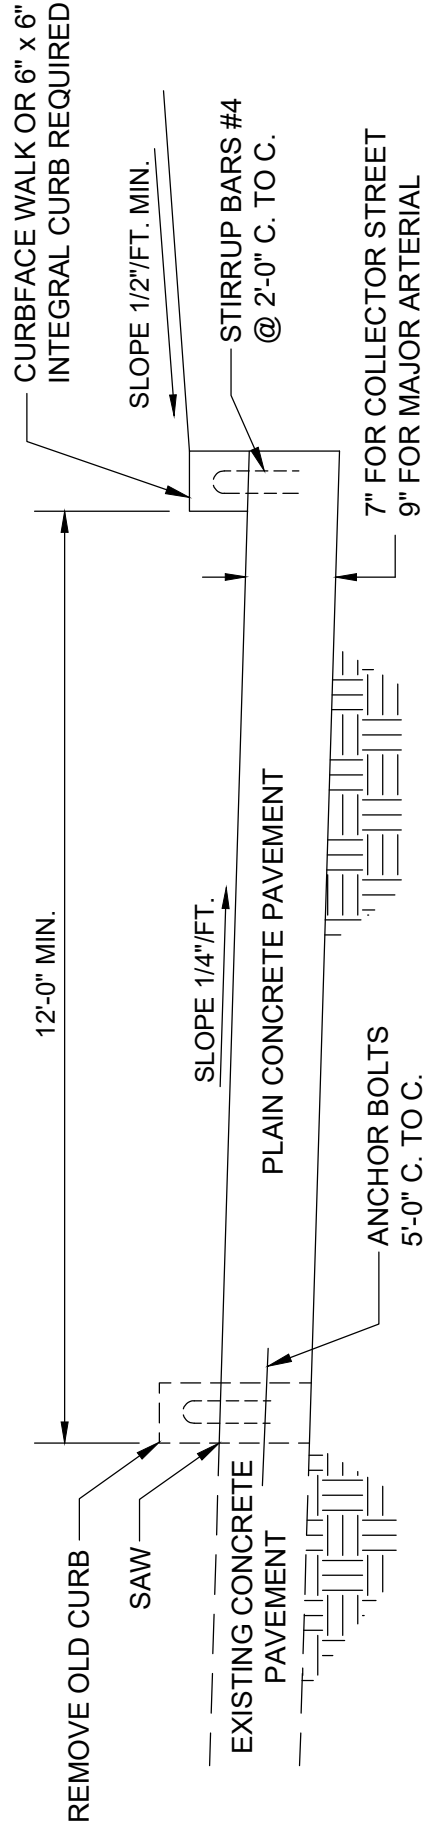

TRANSPORTATION
ENGINEERING
STANDARD DETAILS

TYPICAL DECELERATION - ACCELERATION LANE ADJACENT TO AN EXISTING CONCRETE PAVEMENT

TYPICAL DECELERATION - ACCELERATION LANE ADJACENT TO AN EXISTING CONCRETE PAVEMENT

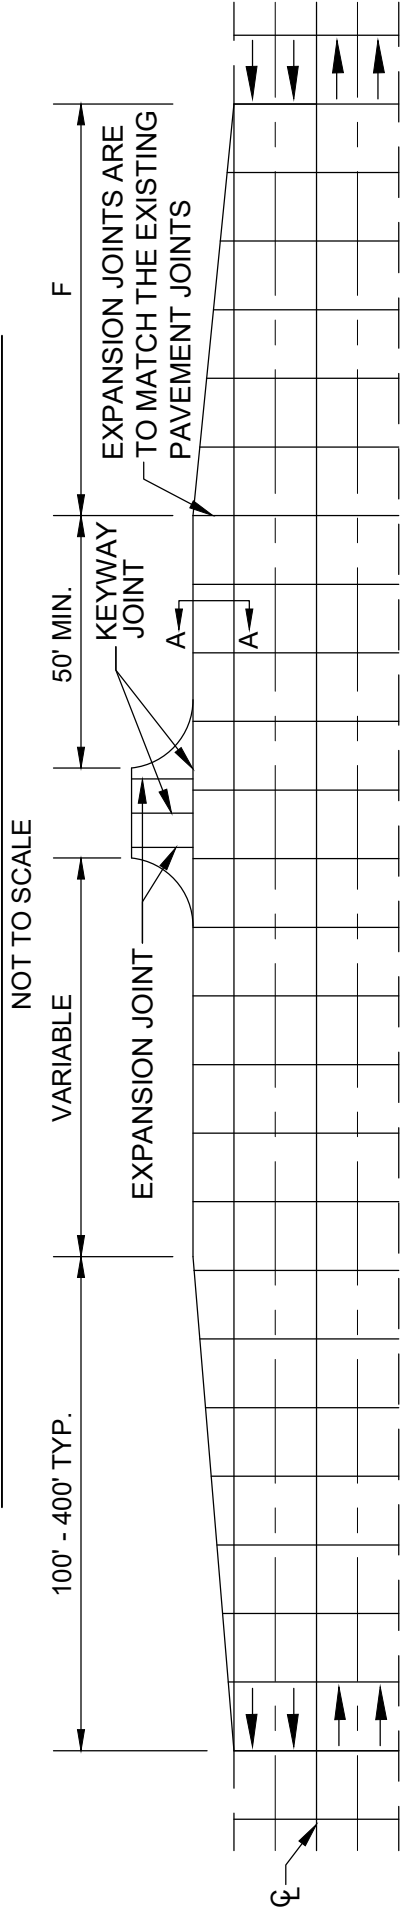

CONTROLLING DIMENSIONS (FT.)					
POSTED SPEED LIMIT (M.P.H.)					
	30	35	40	45	50
F	100	150	250	300	400

SECTION A-A

NOT TO SCALE