


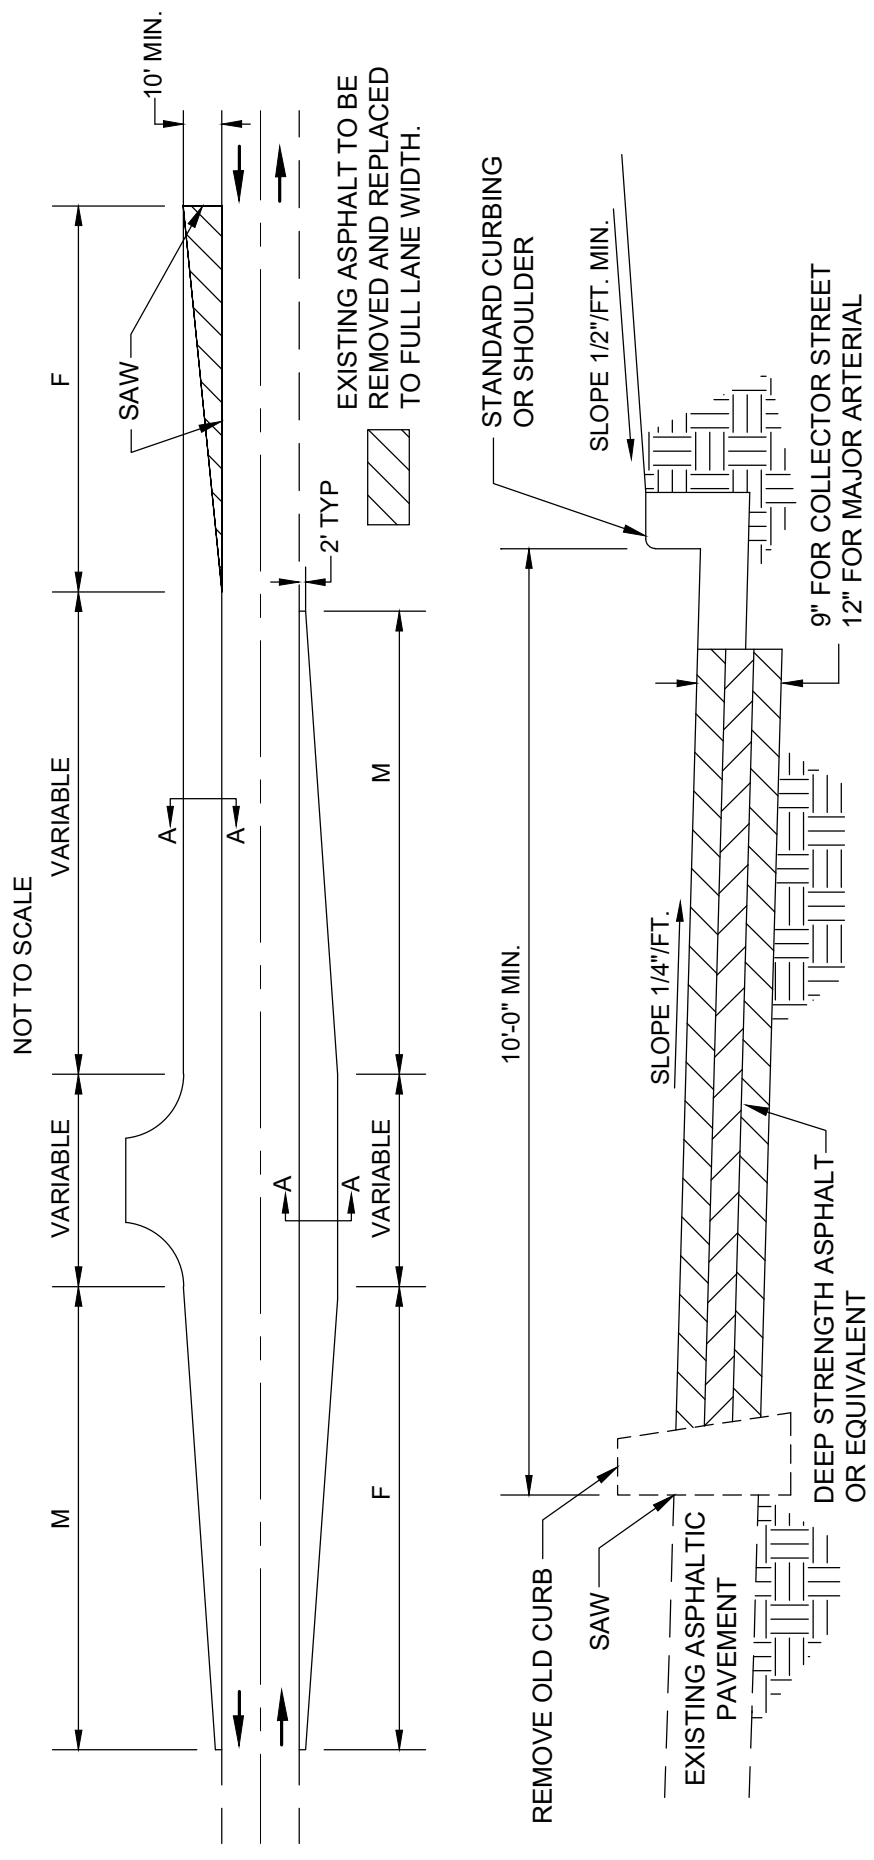

TRANSPORTATION
ENGINEERING
STANDARD DETAILS

TYPICAL DECELERATION - ACCELERATION LANE EXTENDING FROM EXISTING ASPHALT PAVEMENT



SECTION A-A

NOT TO SCALE

CONTROLLING DIMENSIONS (FT.)			
POSTED SPEED LIMIT (MPH)			
	30	35	40
F	100	150	250
M	100	150	250
		45	50
		300	400
		300	400