

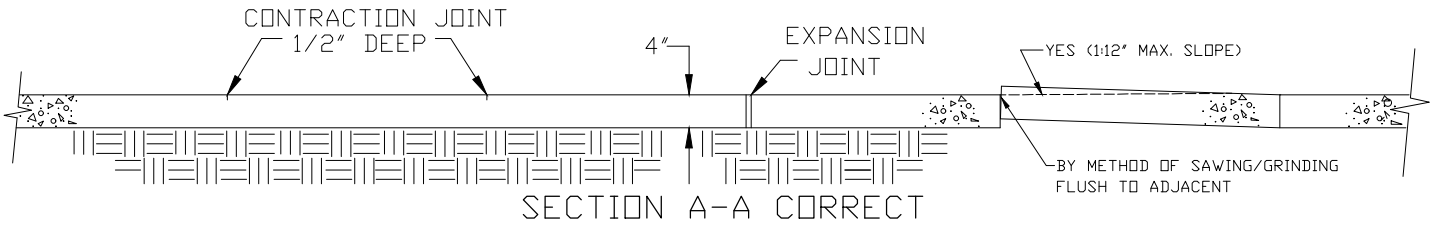


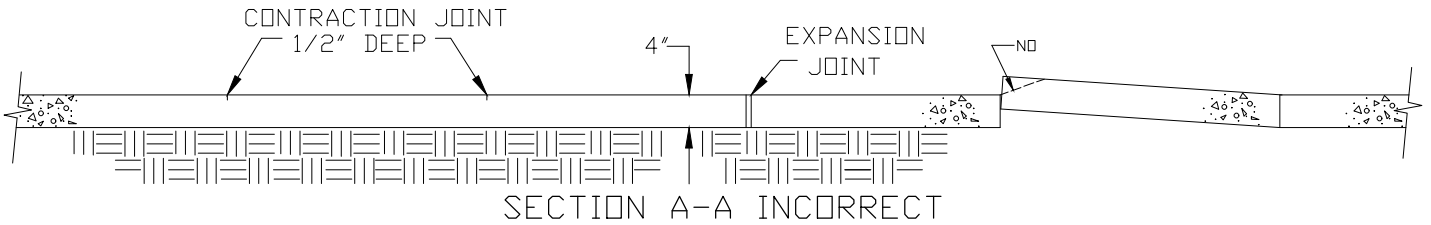

TYPICAL CONCRETE SIDEWALK

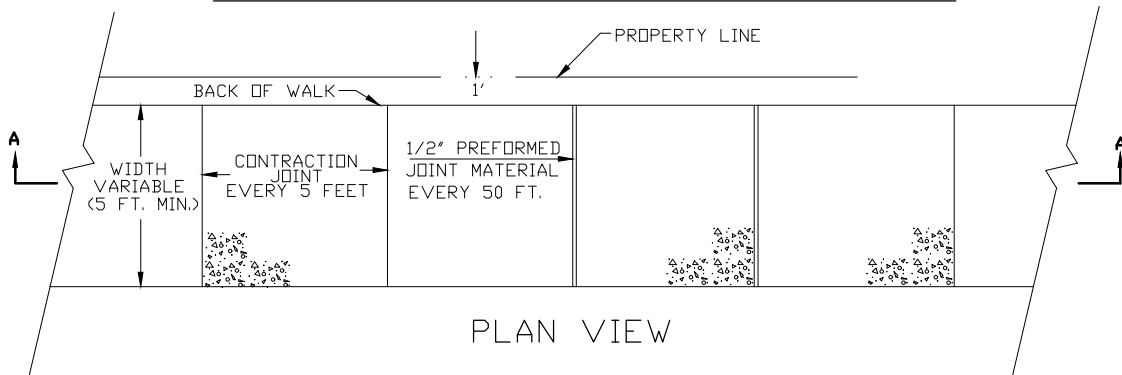

TYPICAL RESIDENTIAL DRIVE APPROACH DETAIL

NOT TO SCALE

