


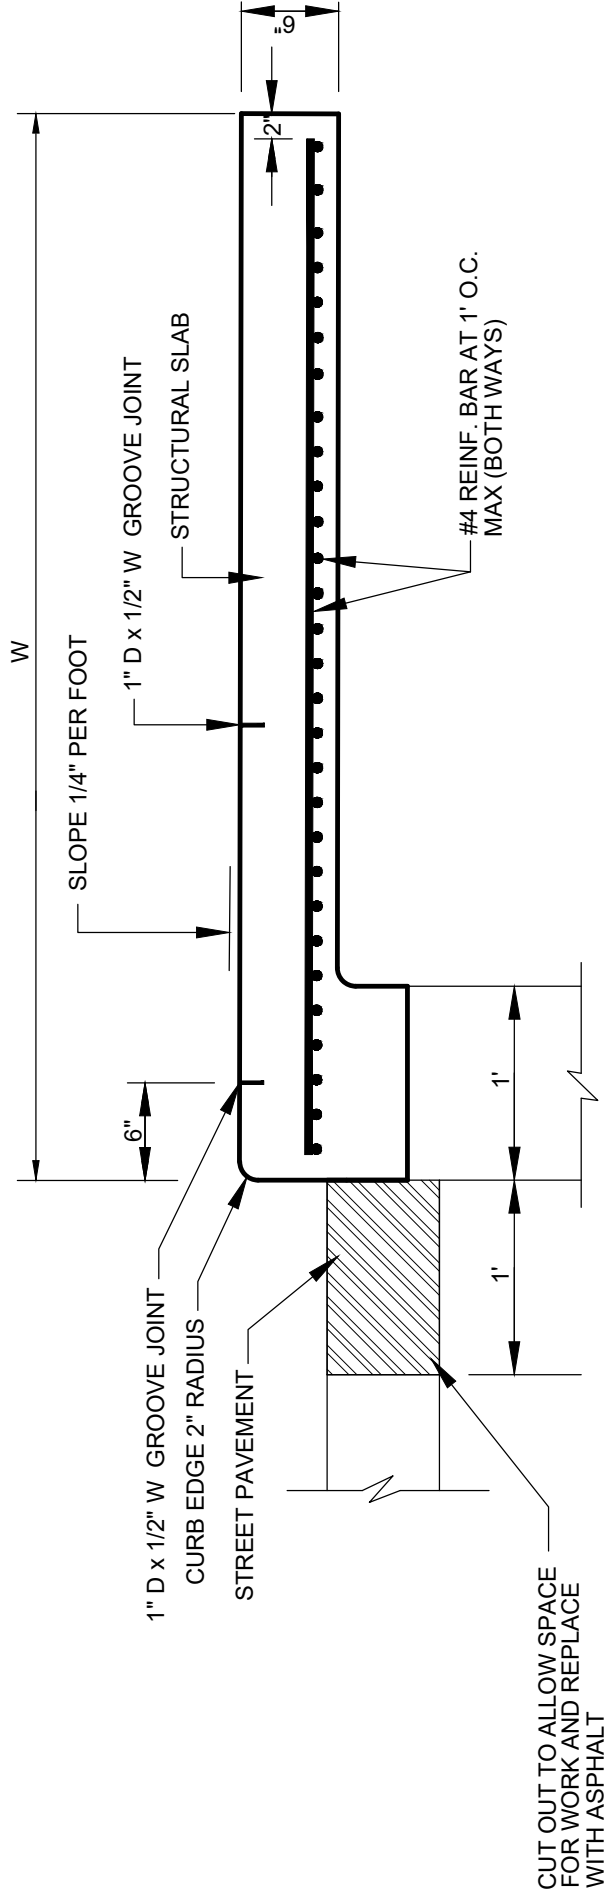

STRUCTURAL SLAB

STRUCTURAL SLAB

NOT TO SCALE



SECTION 1 TO CURB

LENGTH & WIDTH VARY

NUMBER AND LENGTH OF REINFORCING

FOR #4 LENGTH = (W - 4") FOR #4 LENGTH = (L - 4")
 NO. OF REINF. = (L + 1) NO. OF REINF. = (W x 1.33)

EXAMPLE

FOR W = 10' & L = 8'
 9 - #4 x 9' - 8"
 14 - #4 x 7' - 8"