


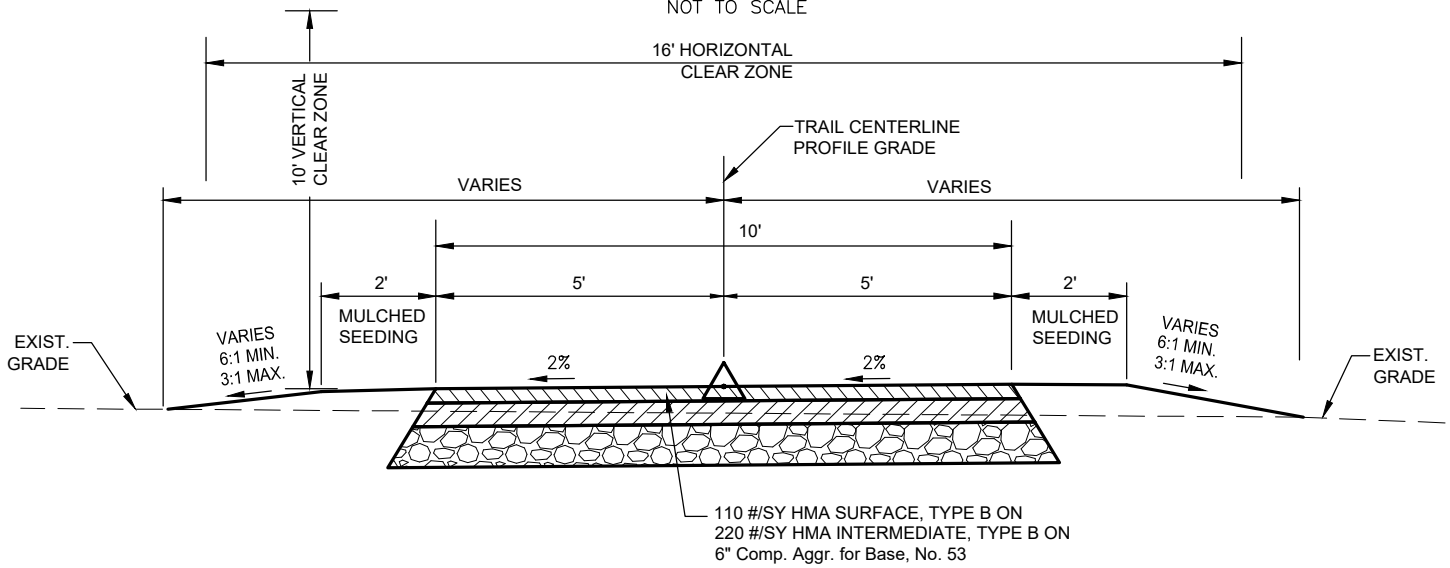

TYPICAL TRAIL SECTION #1

NOT TO SCALE



TYPICAL TRAIL SECTION #2

NOT TO SCALE

