


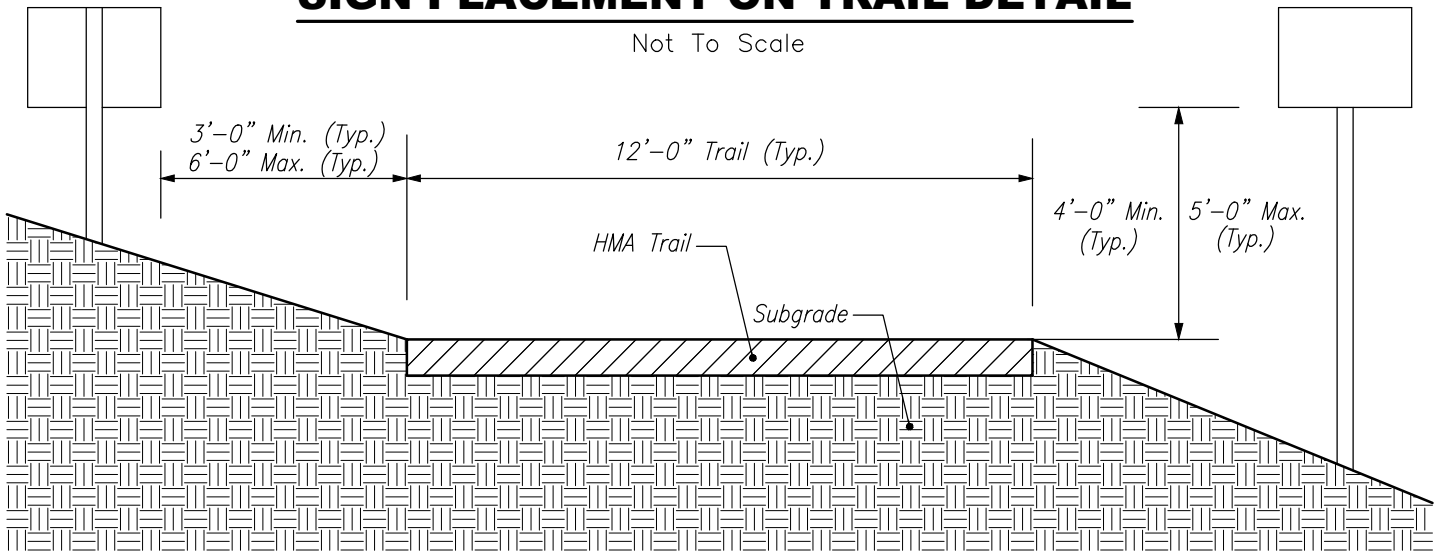

SIGN PLACEMENT ON TRAIL DETAIL

Not To Scale



SECTION/ELEVATION