




# DRIVEWAY PAVEMENT RESTORATION

Created: June 6, 2012


Revised: October 20, 2015

Scale: N.T.S.


## STONE DRIVE RESTORATION

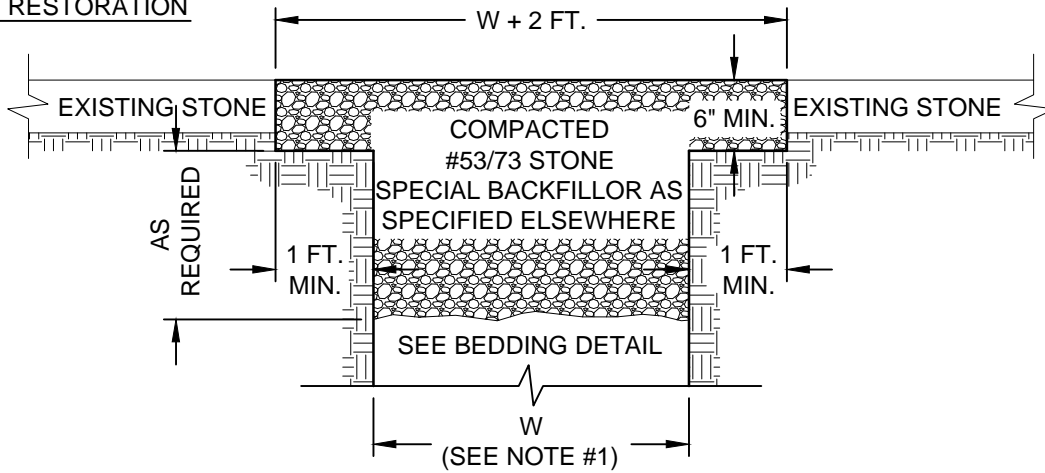

## CONCRETE DRIVE RESTORATION

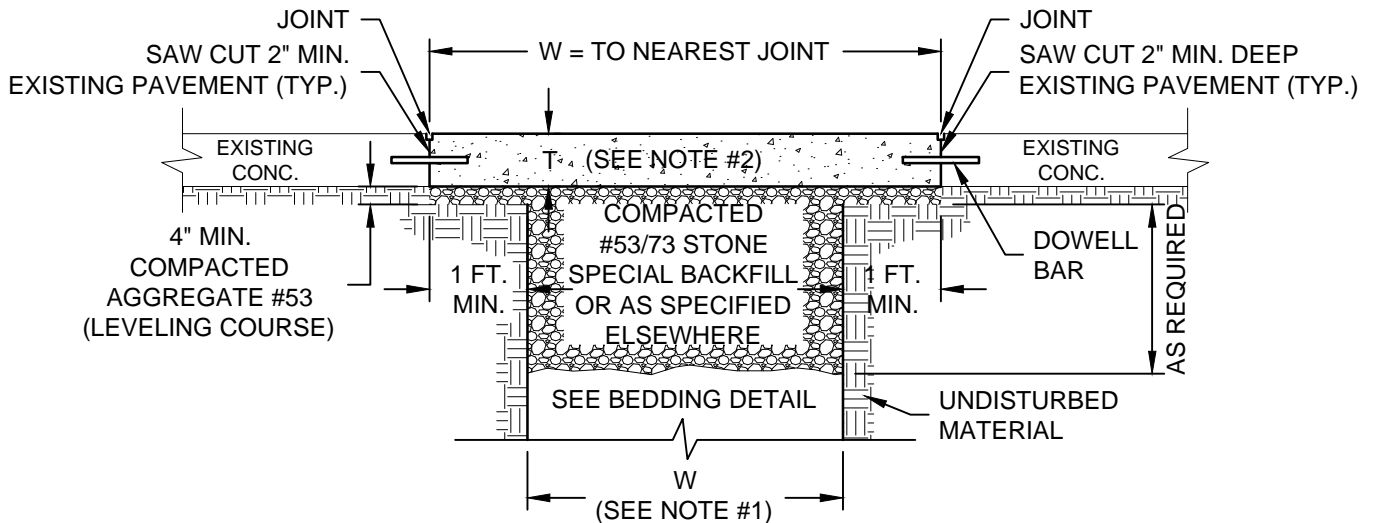

## ASPHALT DRIVE RESTORATION

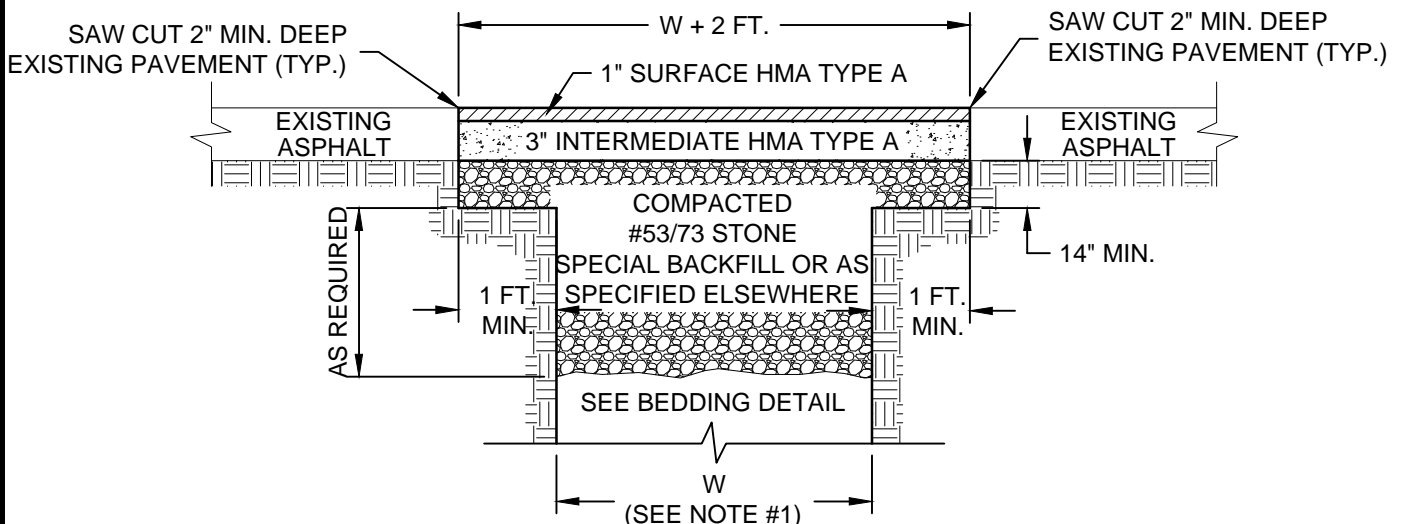

### NOTES:

1. WIDTH OF TRENCH ( $W$ ) SHALL EQUAL OUTSIDE DIAMETER OF PIPE + 30 INCHES.
2. COMMERCIAL DRIVEWAY  $T=8$ " AND RESIDENTIAL DRIVEWAY  $T=6$ ".
3. NEW SURFACE SHALL BE SLOPED TO MATCH EXISTING PAVEMENT.