




RECOMMENDED UTILITY PLACEMENT IN PUBLIC RIGHT-OF-WAY

Created: January 1, 2002

Revised: January 24, 2017

Scale: N.T.S.

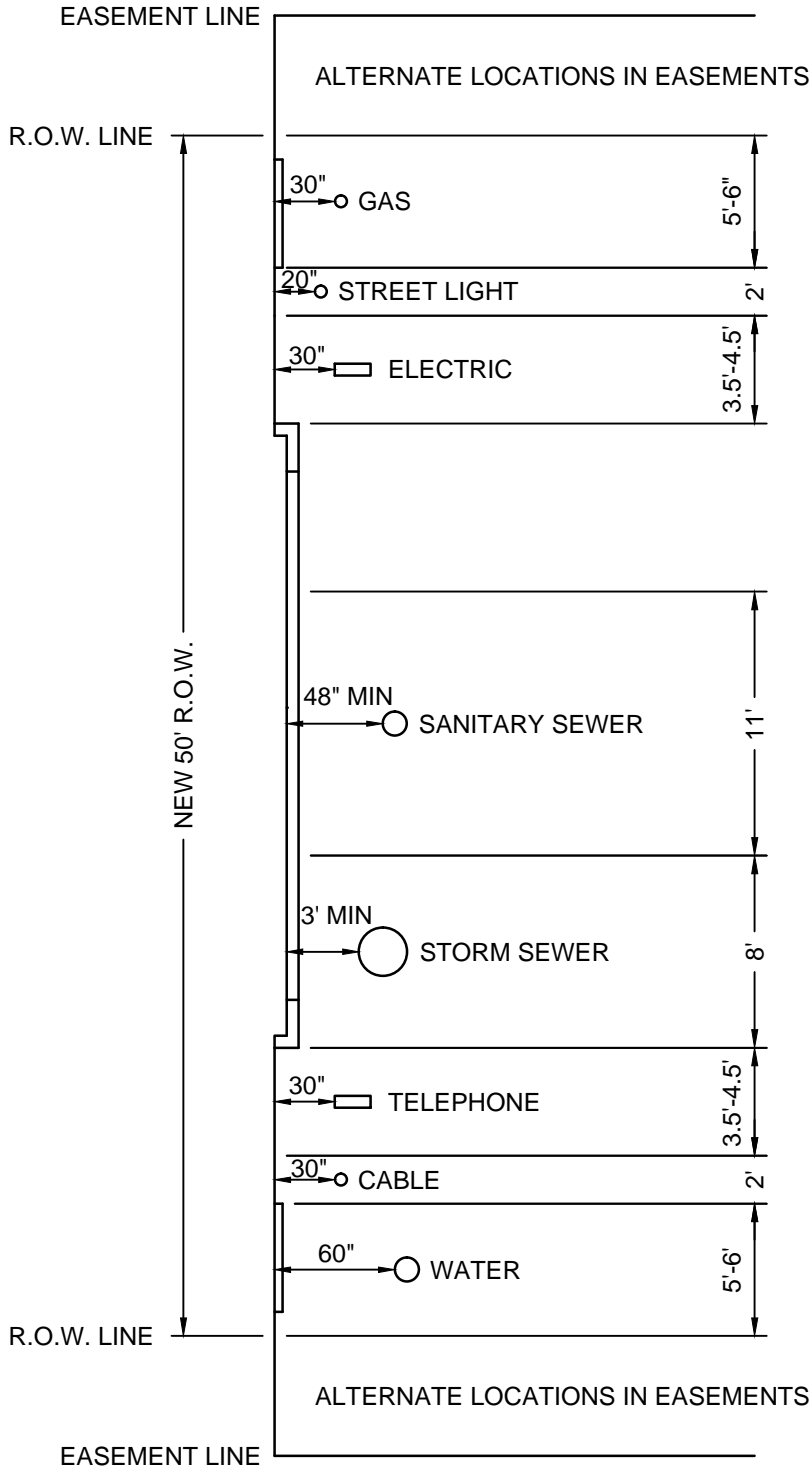

UTILITIES SHOWN ON NORTH ARE ALSO ON WEST
UTILITIES SHOWN ON SOUTH ARE ALSO ON EAST