



DEEP SERVICE CONNECTION

Created: January 1, 2002


Revised: January 19, 2017

Scale: N.T.S.


15' Deep and Over

Notes:

1. Minimum Lateral Slope: 1/4" Per Foot

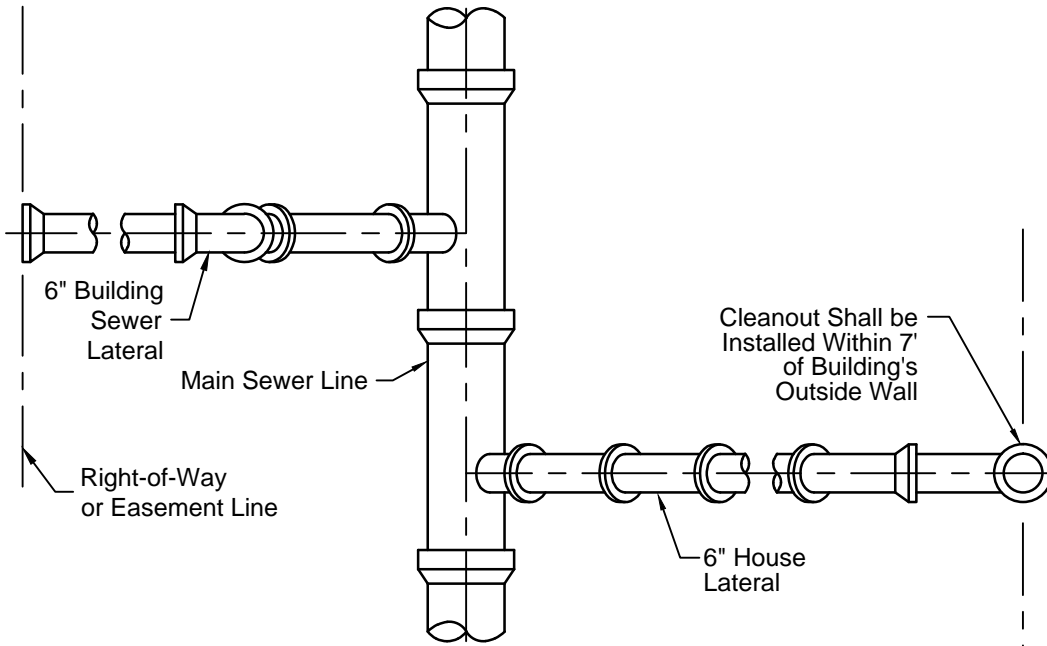

Plan View

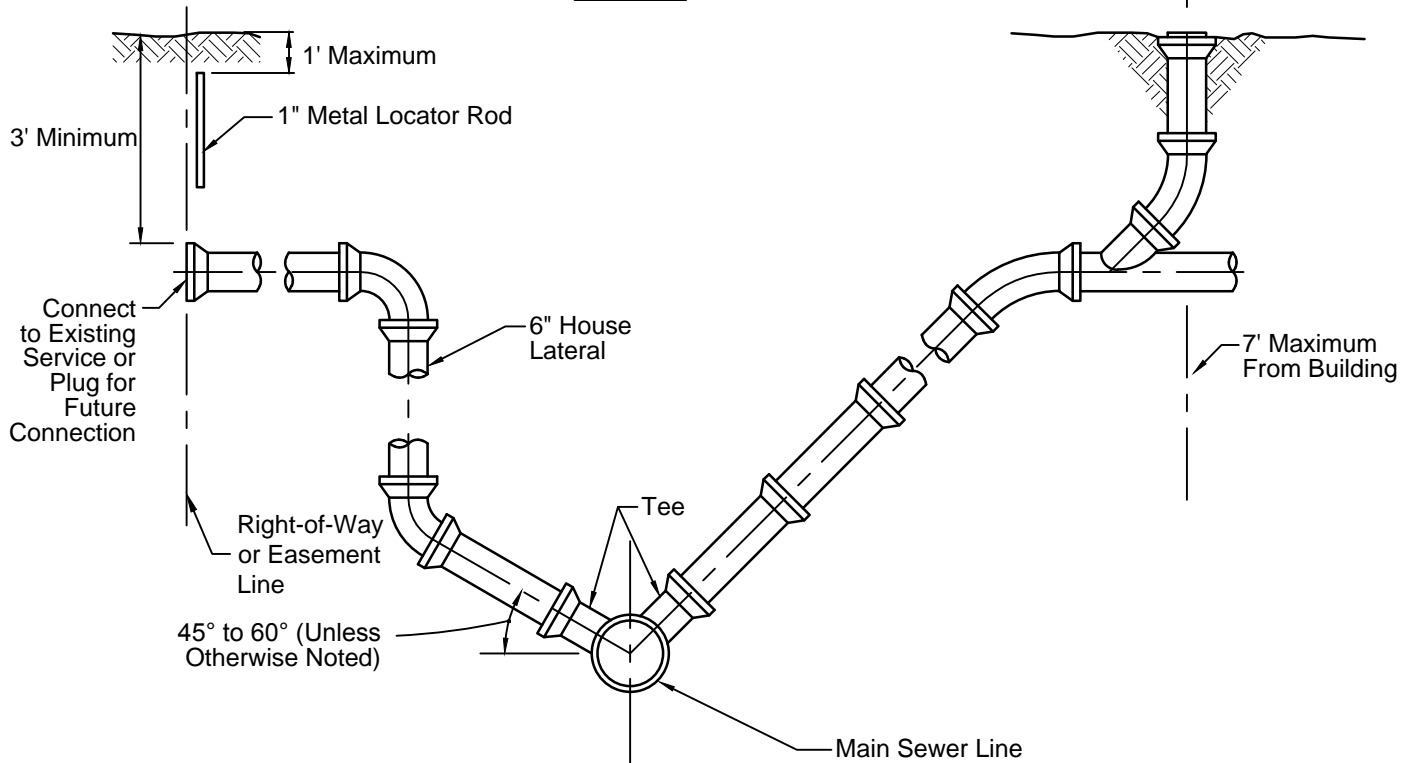

Elevation