




TRACING WIRE DETAIL - WATER SERVICES HDPE SERVICE LINE

Created: January 1, 2002

Revised: February 23, 2018

Scale: N.T.S.

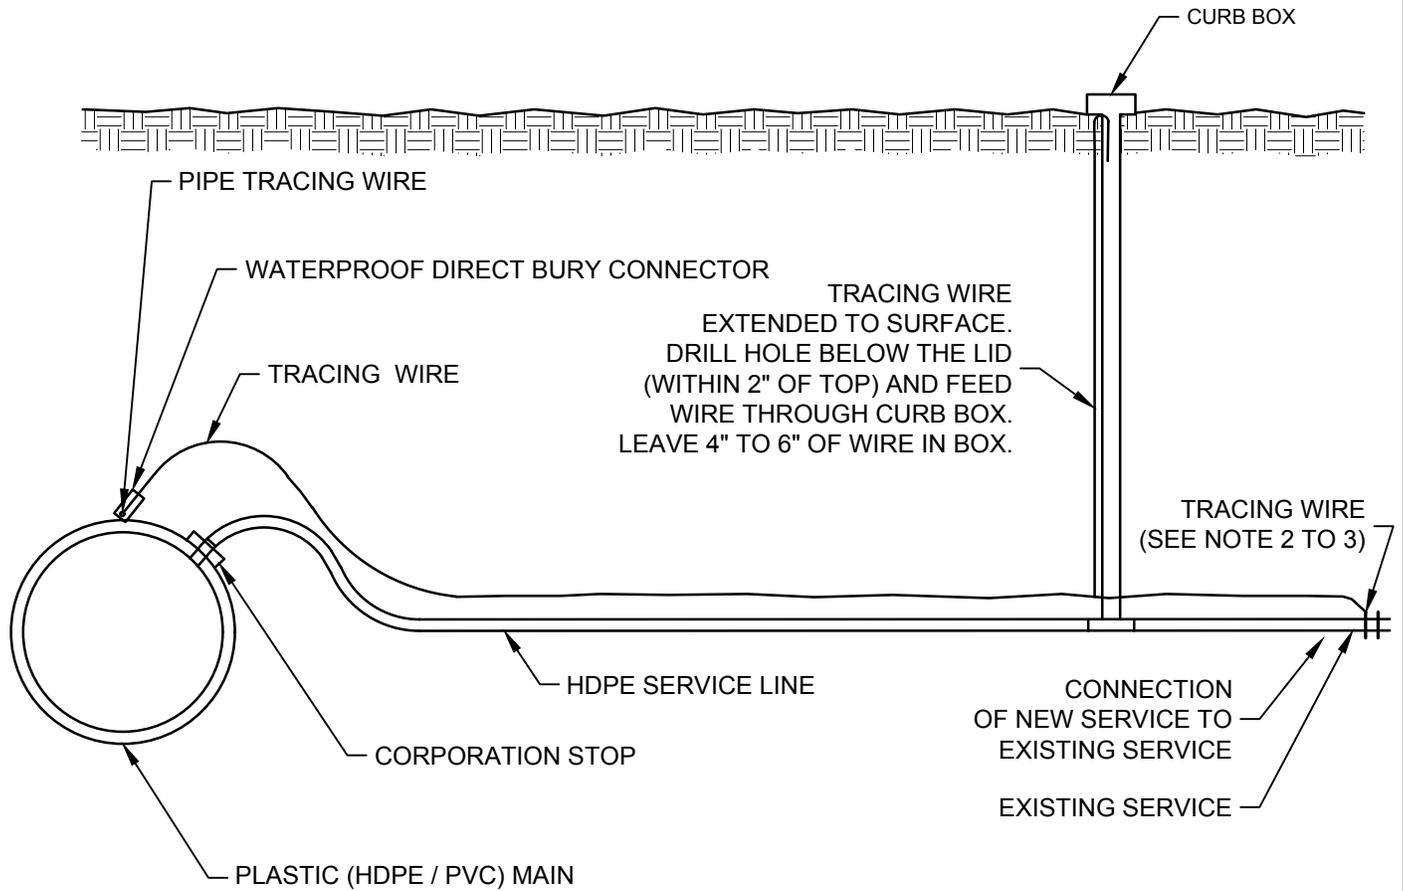

SMALL SERVICE - TRACING WIRE CONNECTION
(1" THRU 2" HDPE)

INTENDED USE: FOR NEW DEVELOPMENT AND MAIN EXTENSIONS.

NOTES:

1. ALL TRACING WIRE SPLICES AND CONNECTIONS SHALL BE MADE USING A DIRECT BURY (EX. COPPERHEAD) WATERPROOF CONNECTION DEVICE DESIGNED FOR USE WITH LOW VOLTAGE TRACING WIRE.
2. TRACING WIRE SHALL BE EXTENDED TO WATER METER FOR CONNECTION TO NEW OR EXISTING HDPE SERVICE.
3. FOR PROPERTIES THAT DO NOT HAVE AN EXISTING SERVICE, EXTEND TRACING WIRE FROM THE NEW WATER MAIN INTO THE CURB BOX AT AN APPROPRIATE LENGTH TO ALLOW FOR FUTURE SERVICE CONNECTION.