
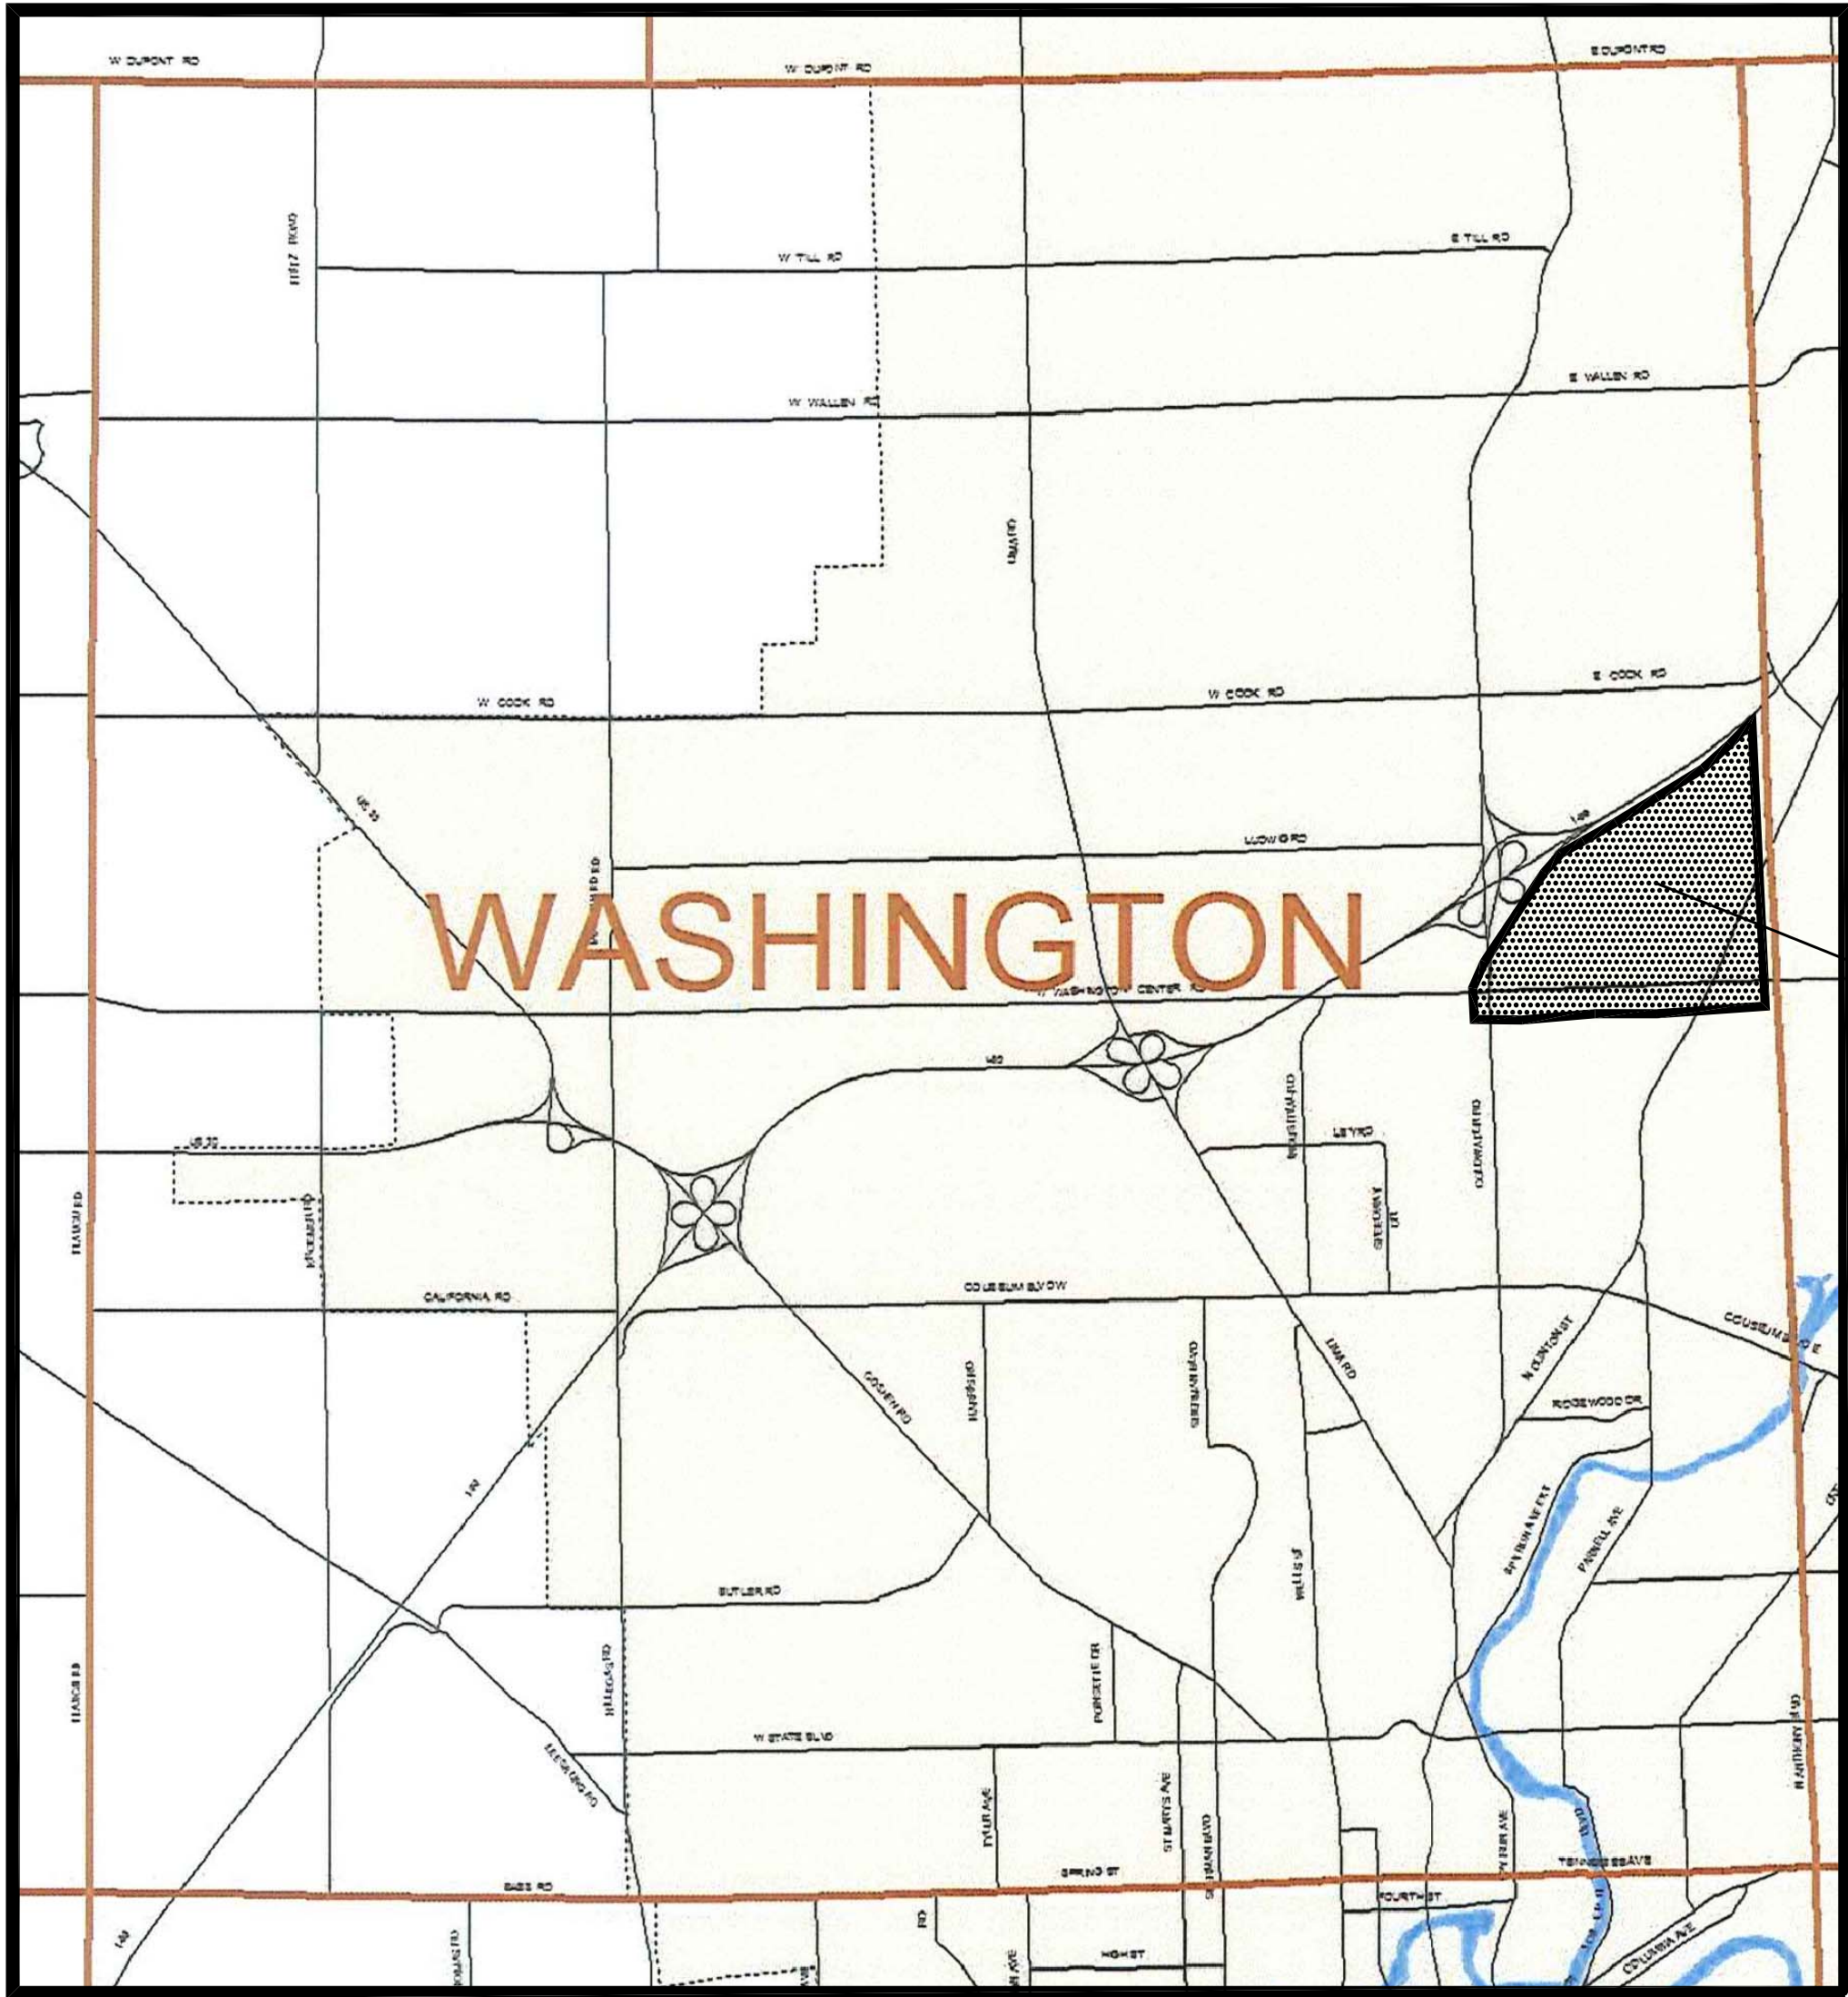


CRESTWOOD COLONY / NORTH SHERWOOD TERRACE AND SILVER MAPLES / SUMMERFIELD

CONCRETE STREET AND SIDEWALK REPAIRS

WASHINGTON TOWNSHIP

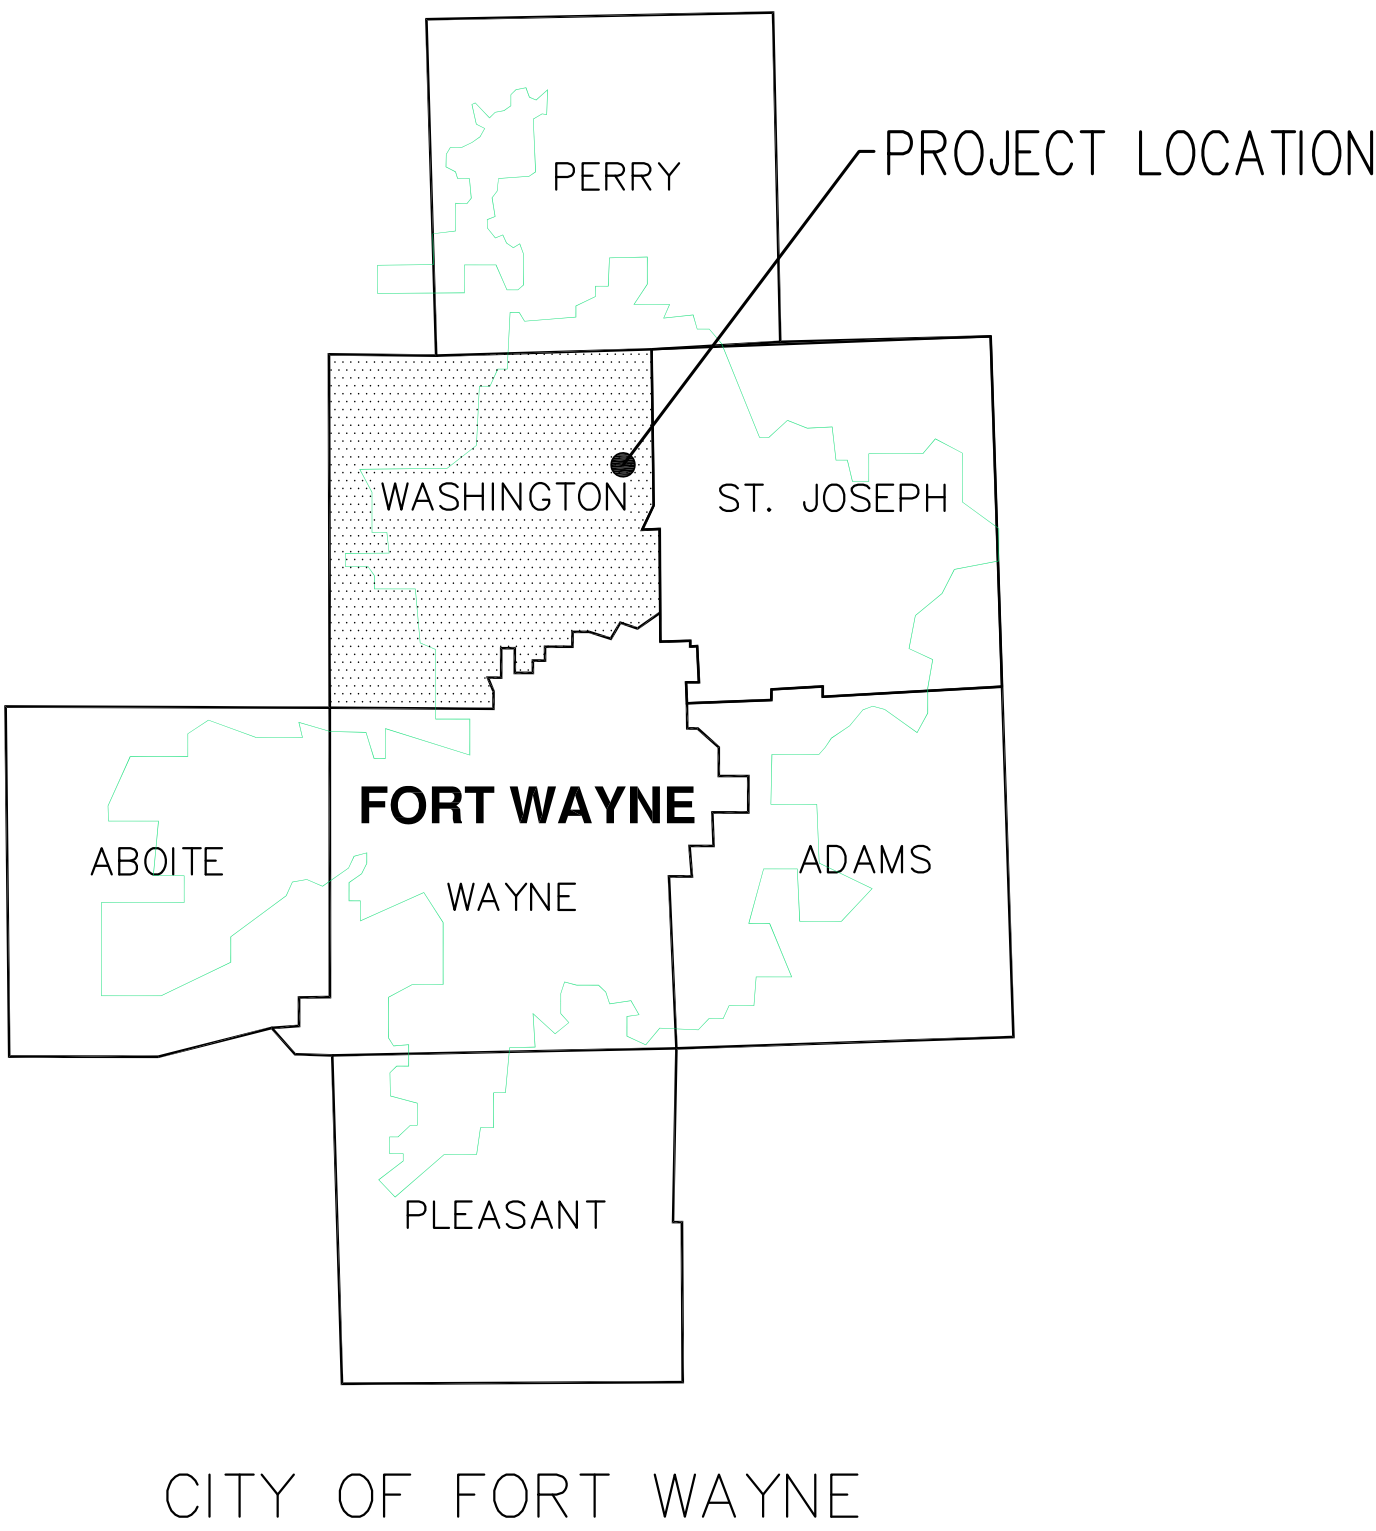

PROJECT LOCATION

MAYOR
HONORABLE THOMAS C. HENRY
THE BOARD OF PUBLIC WORKS
ROBERT P. KENNEDY
CHAIR
JOHN URBANUS
MEMBER
KUMAR MENON
MEMBER
COMMON COUNCIL REPRESENTATIVE
TOM DIDIER
DISTRICT 3

PREPARED BY:



3939 Millersville Road
Indianapolis, IN 46205


PHONE: 317-546-1599 ** FAX: 317-546-2599
E-MAIL: CERTIFIED@CERTIFIEDENGINEERING.COM

INDEX OF DRAWINGS		SHEET NO.
TITLE SHEET		1
PROJECT AREA & STREET INDEX		2
VARIOUS STREET DETAILS		3-21
GENERAL DETAILS		22

PLANS CERTIFIED BY:

JASON R. HESLER, P.E., L.S.

This 25th Day Of April 2014

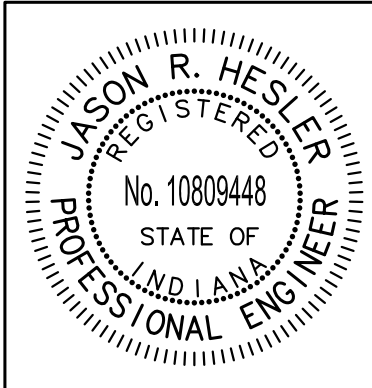


**CRESTWOOD COLONY / NORTH SHERWOOD TERRACE
AND SILVER MAPLES / SUMMERFIELD
CONCRETE STREET AND SIDEWALK REPAIRS**

Designed by: JRH	RES. W.O. S.T.	Sheet 1 of 24
Drawn by: FG	12383	
Checked by: JRH		

13307.dwg\PLANS\13307 CRESTWOOD COLONY Proj Area\1:1\04-16-2014




3939 Millersville Road
Indianapolis, IN 46205

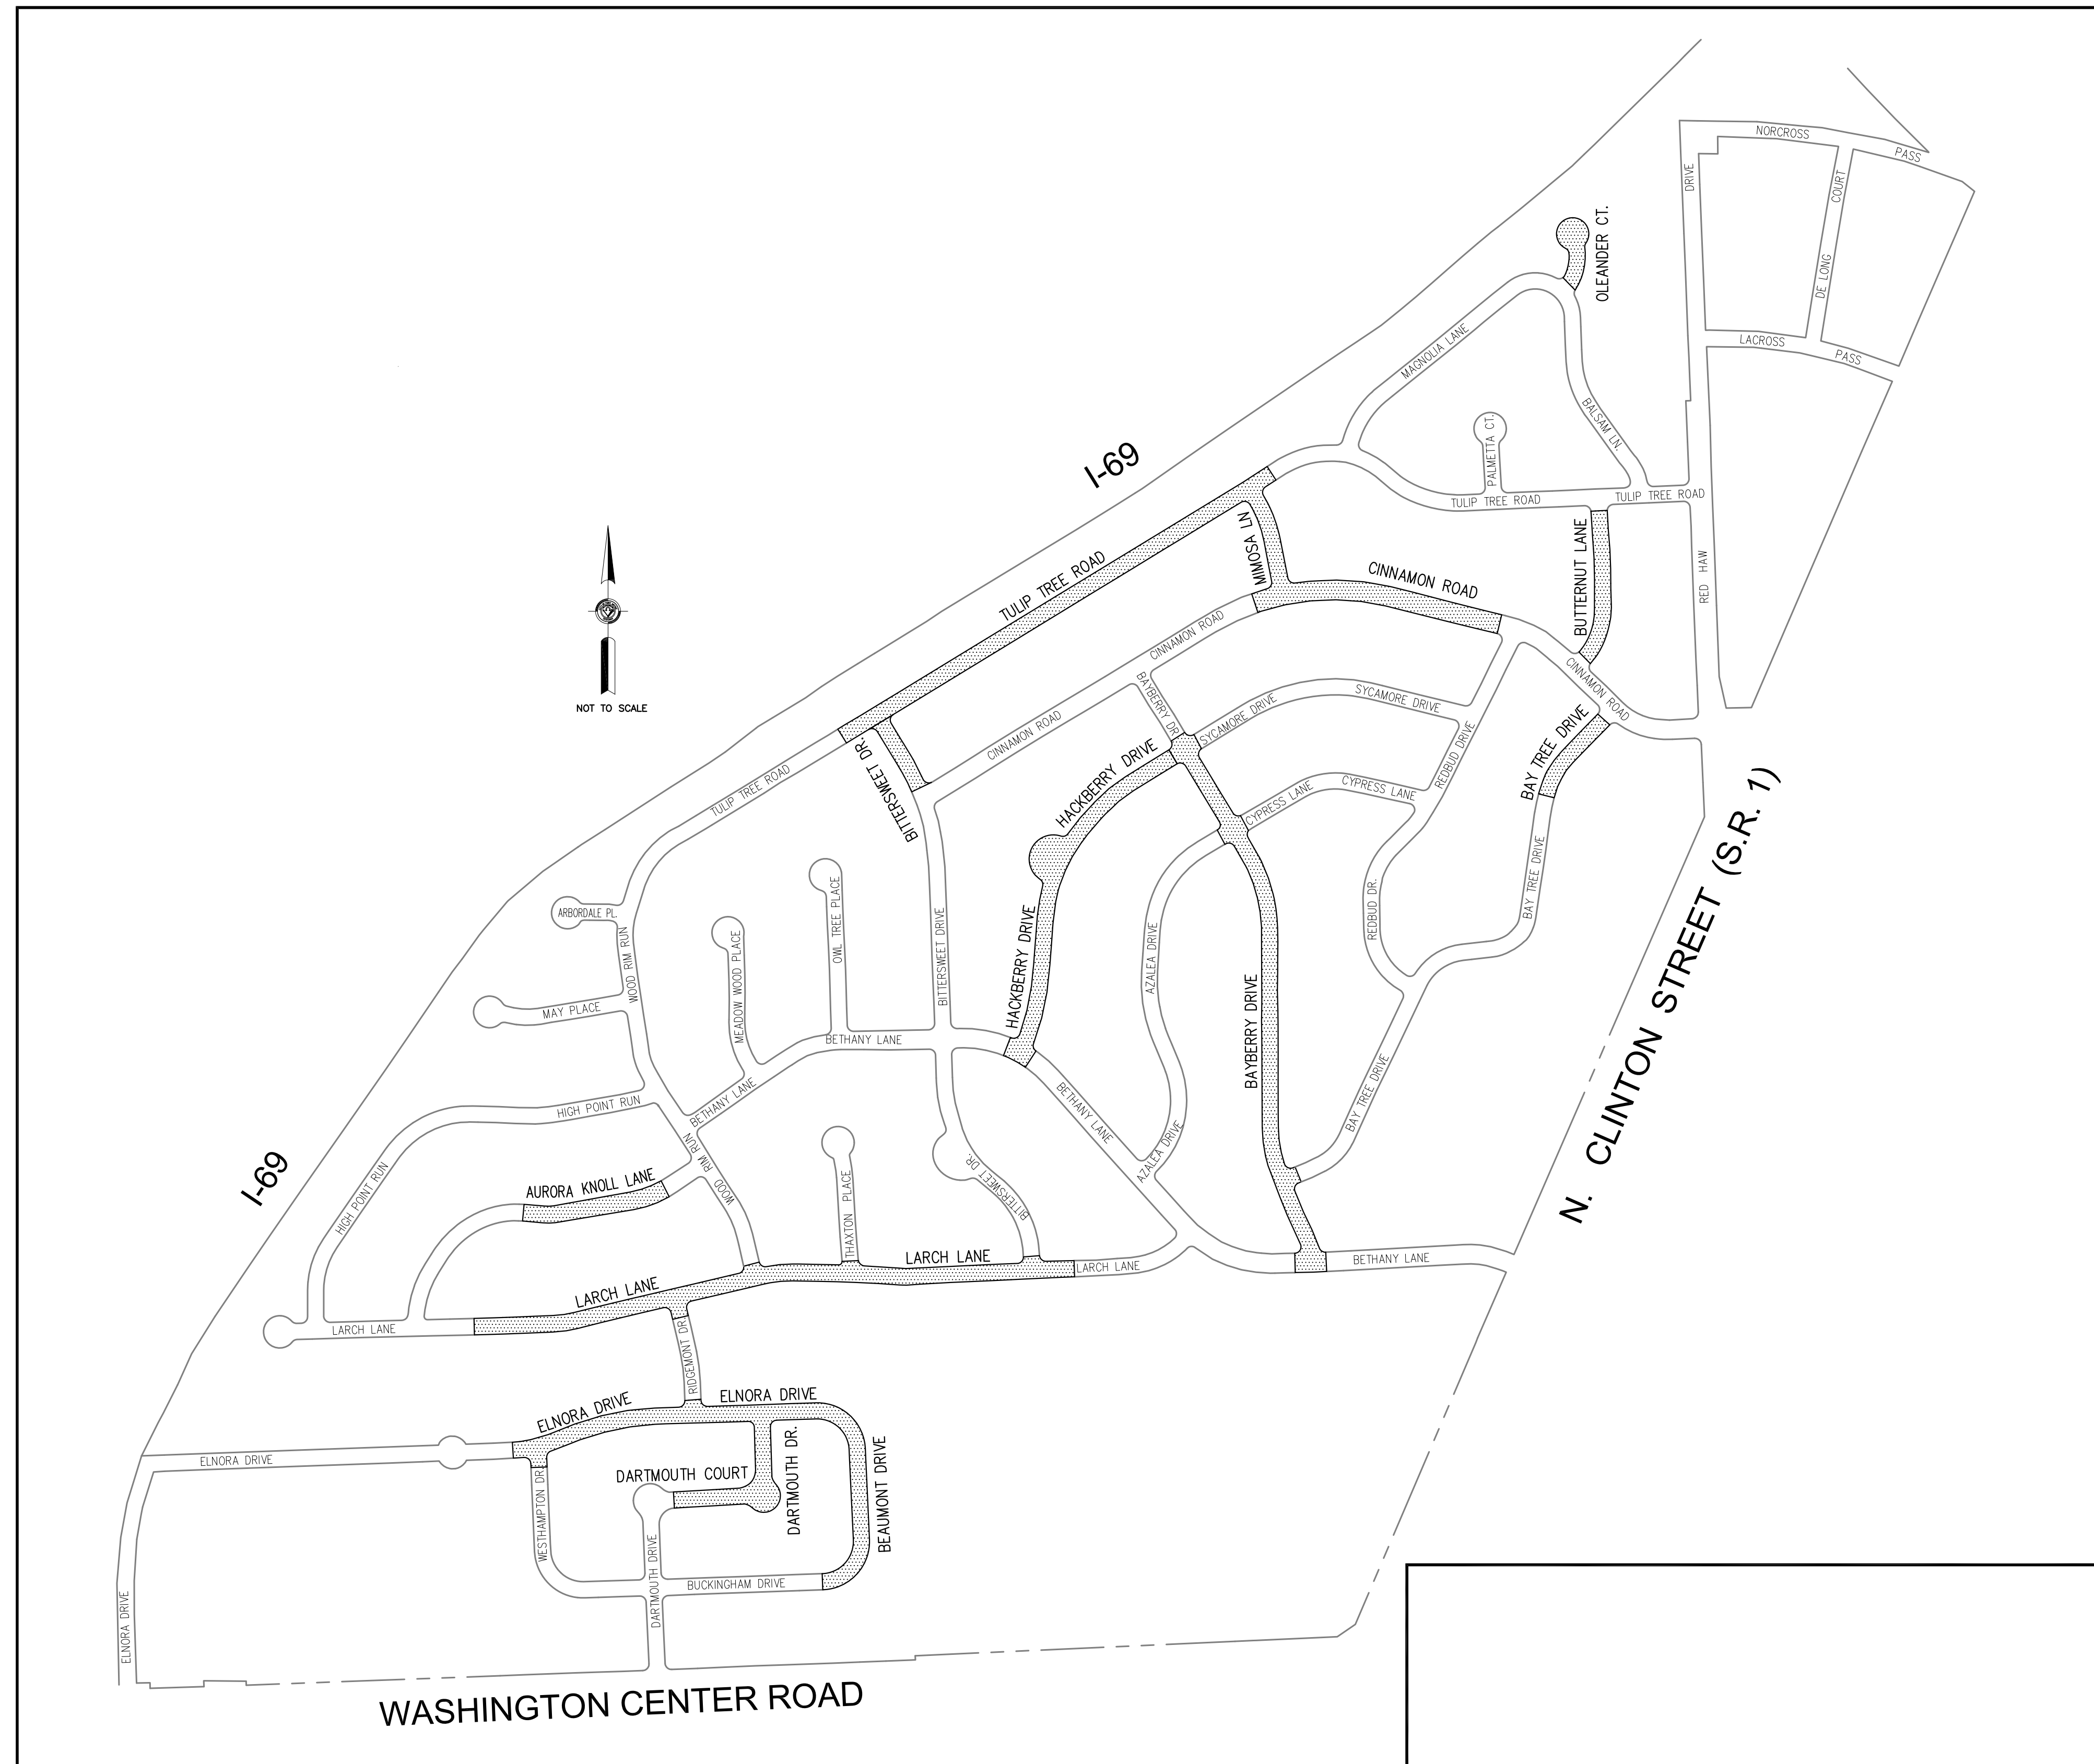

PROJECT AREA – WASHINGTON TOWNSHIP

STREET INDEX		SHEET NO.
Elnora Drive/Westhampton Drive to Dartmouth Drive/Dartmouth Court/Beaumont Drive		3-5
Larch Lane/Aurora Knoll Lane to Bethany Lane		6-8
Aurora Knoll Lane/Larch Lane to Wood Rim Run		9
Bittersweet Drive/Cinnamon Road to Tulip Tree Road		10
Cinnamon Road/Mimosa Lane to Redbud Drive		11
Hackberry Drive/Bethany Lane to Bayberry Drive		12
Tulip Tree Road/Bittersweet Drive to Mimosa Lane		13-14
Bayberry Drive/Bethany Lane to Cinnamon Road		15-17
Bay Tree Drive to Cinnamon Road		18
Mimosa Lane/Cinnamon Road to Tulip Tree Road		19
Butternut Lane/Cinnamon Road to Tulip Tree Road		20
Oleander Court/Magnolia Lane		21

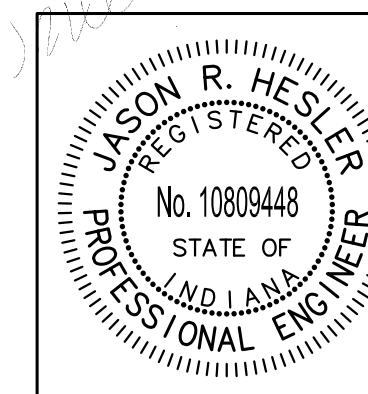

CRESTWOOD COLONY / NORTH SHERWOOD TERRACE AND SILVER MAPLES / SUMMERFIELD PROJECT AREA WASHINGTON TOWNSHIP

Designed by: JRH	RES. W.O.	S.T.	Sheet <u>2</u> of <u>22</u>
Drawn by: FG	12383		
Checked by: JRH			

13307.dwg (PLANS) 13307 CRESTWOOD COLONY Elnora Dr (1) 1:1 04/11/2014



3939 Millersville Road
Indianapolis, IN 46205



LEGEND


- (B) Sidewalk, 4 IN. Concrete
- (D6) Cement Conc. Pvm. for Driveways, 6 IN.
- (EJ) 1" Expansion Joint with Thickened Edge
- (M2) Concrete Pavement, 7 IN. on 2 IN. Compacted Aggregate No. 53
- (M4) Concrete Pavement, 7 IN. on 4 IN. Compacted Aggregate No. 53
- (X) ADA Sidewalk Curb Ramp (Letter Indicates Type)

■ New Construction

▨ Removal

----- Underdrain, 6"

--- Fiber Optic

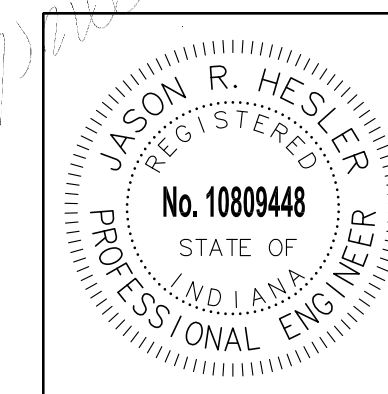



Elnora Drive / Westhampton Drive to Ridgemont Drive

Designed by: JRH	RES.	W.O.	S.T.
Drawn by: FG	12383		
Checked by: JRH	Sheet 3 of 22		

13307.dwg (PLANS) 13307 CRESTWOOD COLONY Elnora Dr (1) 1:1 04/11/2014




3939 Millersville Road
Indianapolis, IN 46205

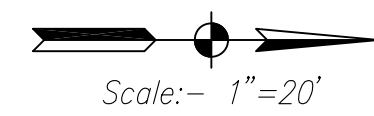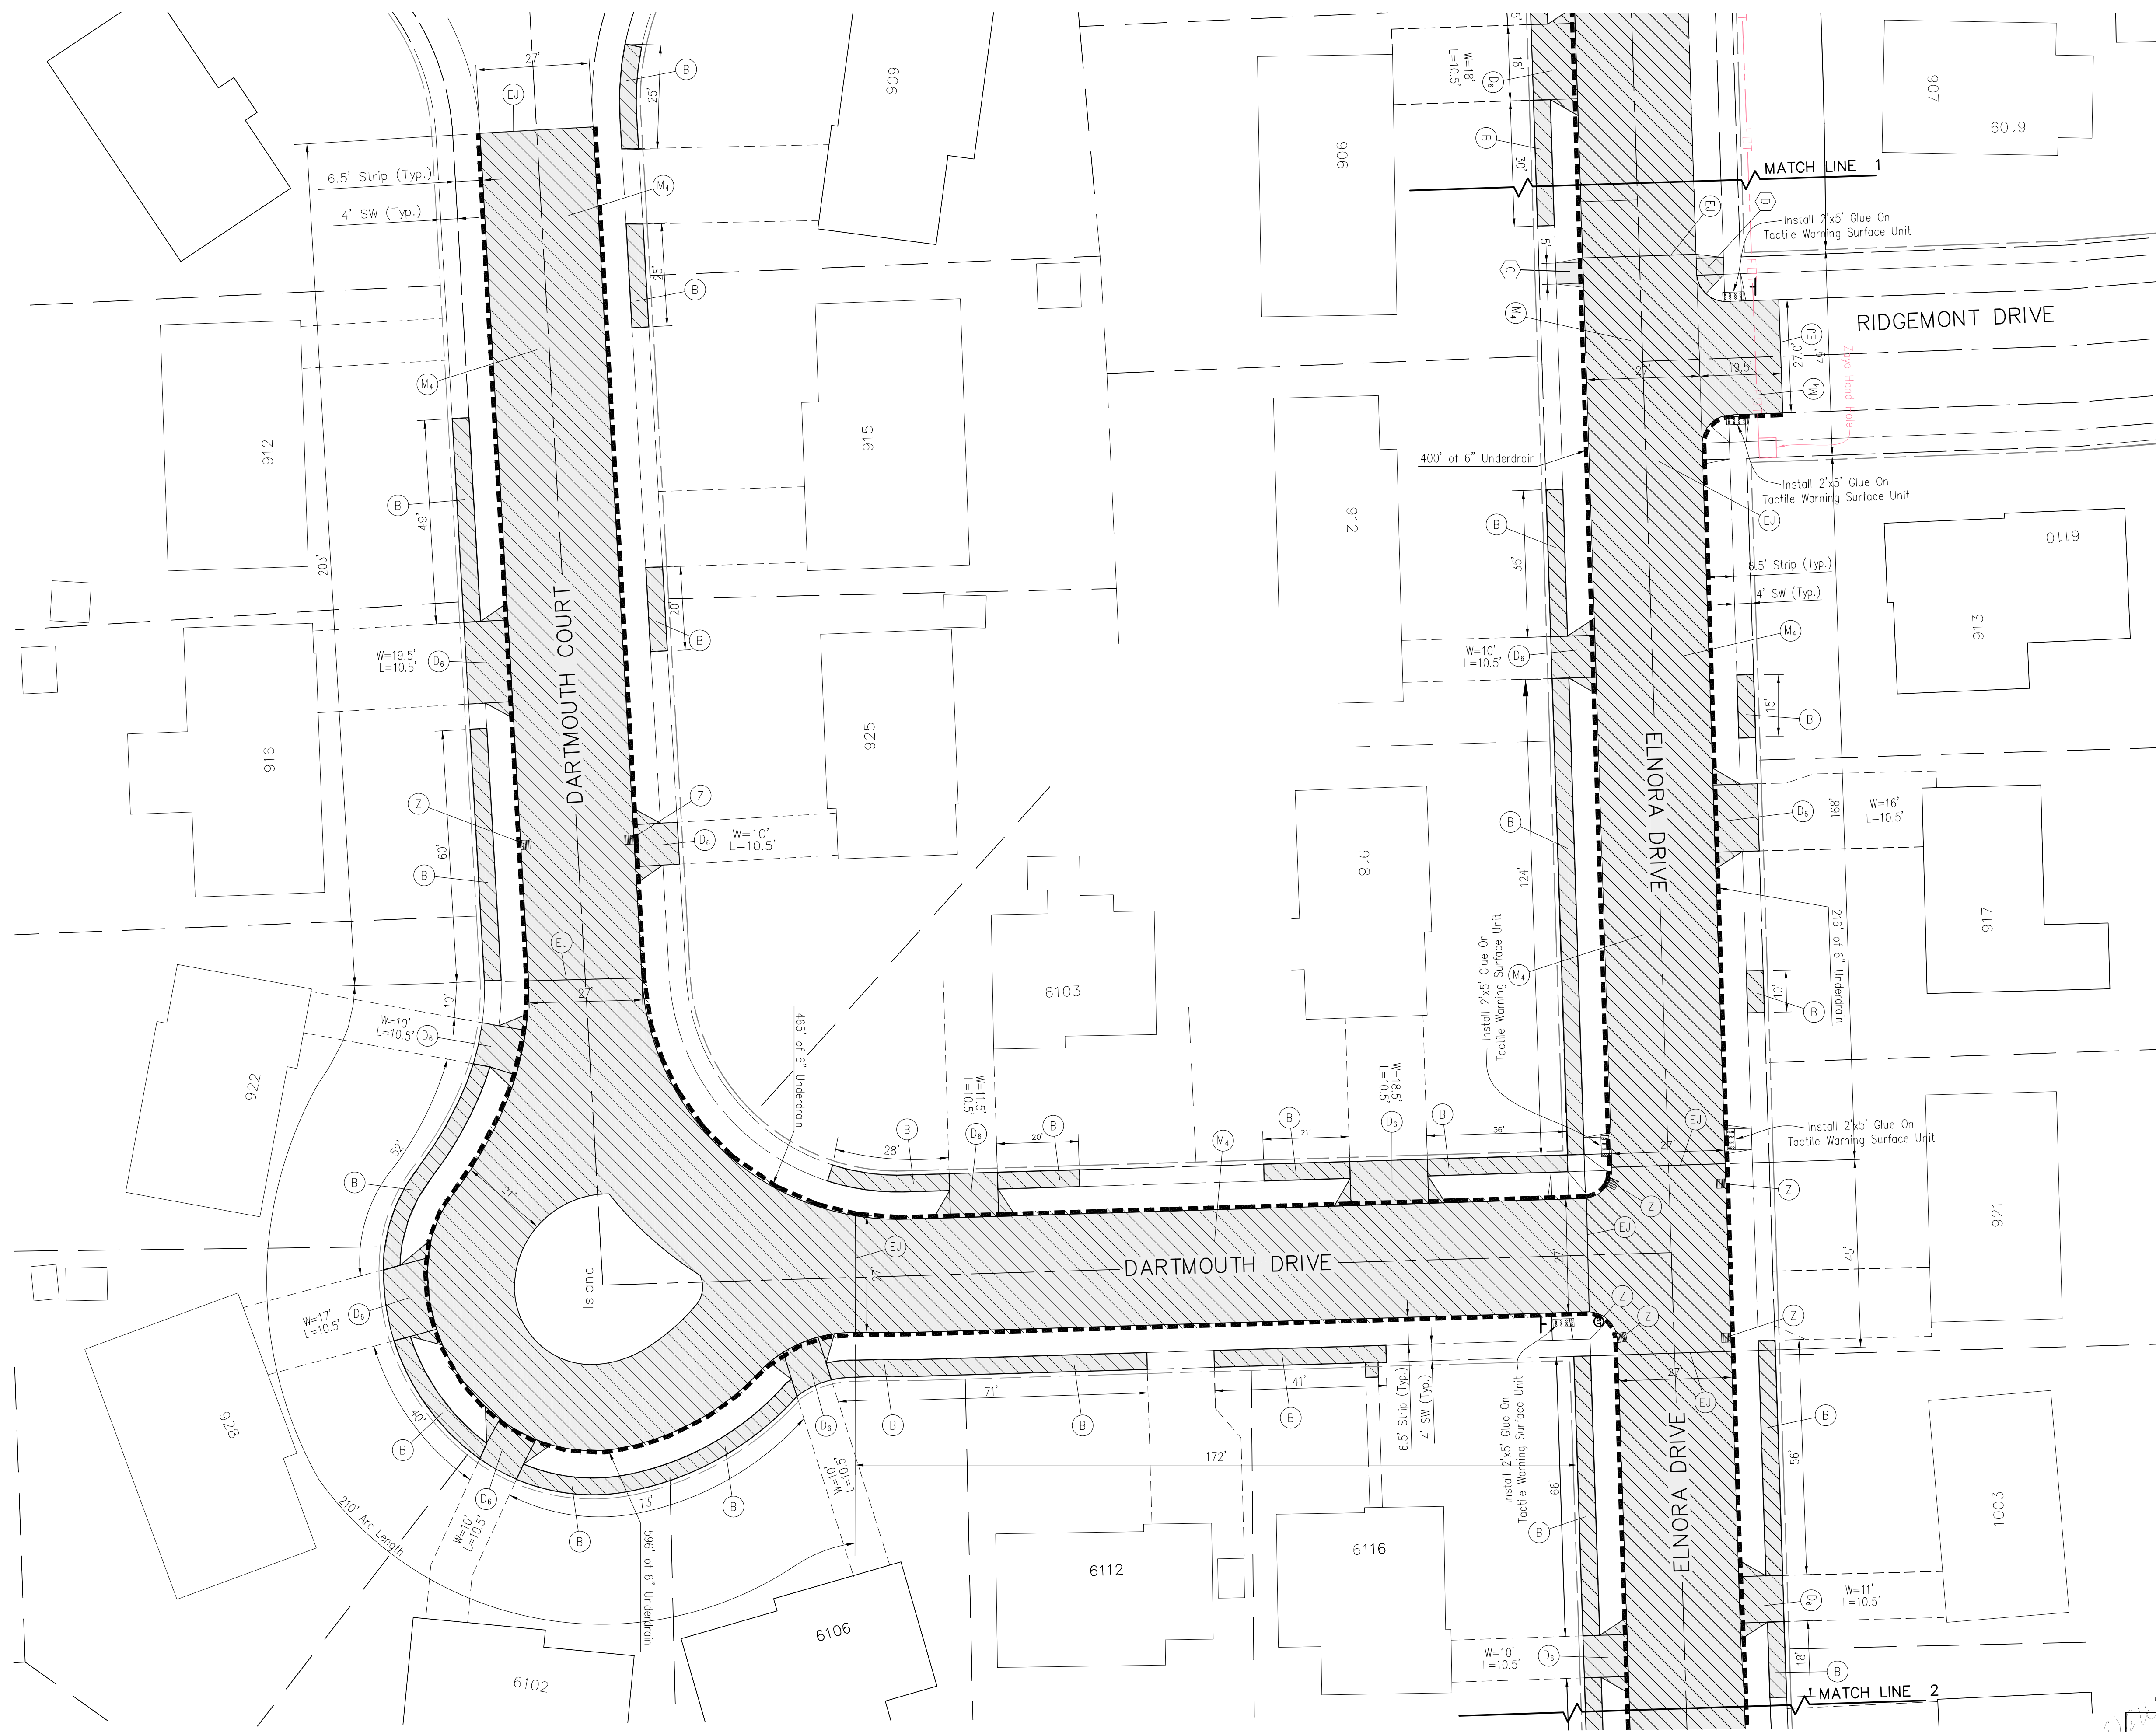

LEGEND

- (B) Sidewalk, 4 IN. Concrete
- (D₆) Cement Conc. Pvmnt. for Driveways, 6 IN.
- (EJ) 1" Expansion Joint with Thickened Edge
- (M₄) Concrete Pavement, 7 IN. on 4 IN. Compacted Aggregate No. 53
- (Z) Adjust Casting to Grade
- (X) ADA Sidewalk Curb Ramp (Letter Indicates Type)

- New Construction
- Removal
- Underdrain, 6"
- Fiber Optic

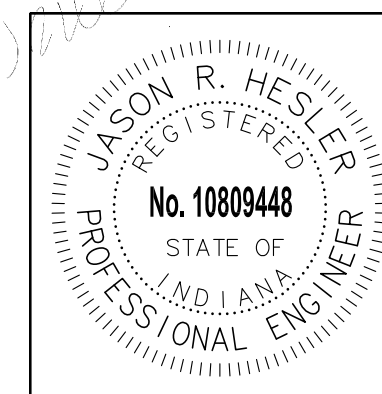


Elnora Drive / Dartmouth Drive to Ridgemont Drive

Designed by: JRH	RES.	W.O.	S.T.	Sheet <u>4</u> of <u>22</u>
Drawn by: FG		12383		
Checked by: JRH				

13307.dwg\PLANS\13307 CRESTWOOD COLONY Elnora Dr (1)\1:1\04-11-2014




3939 Millersville Road
Indianapolis, IN 46205

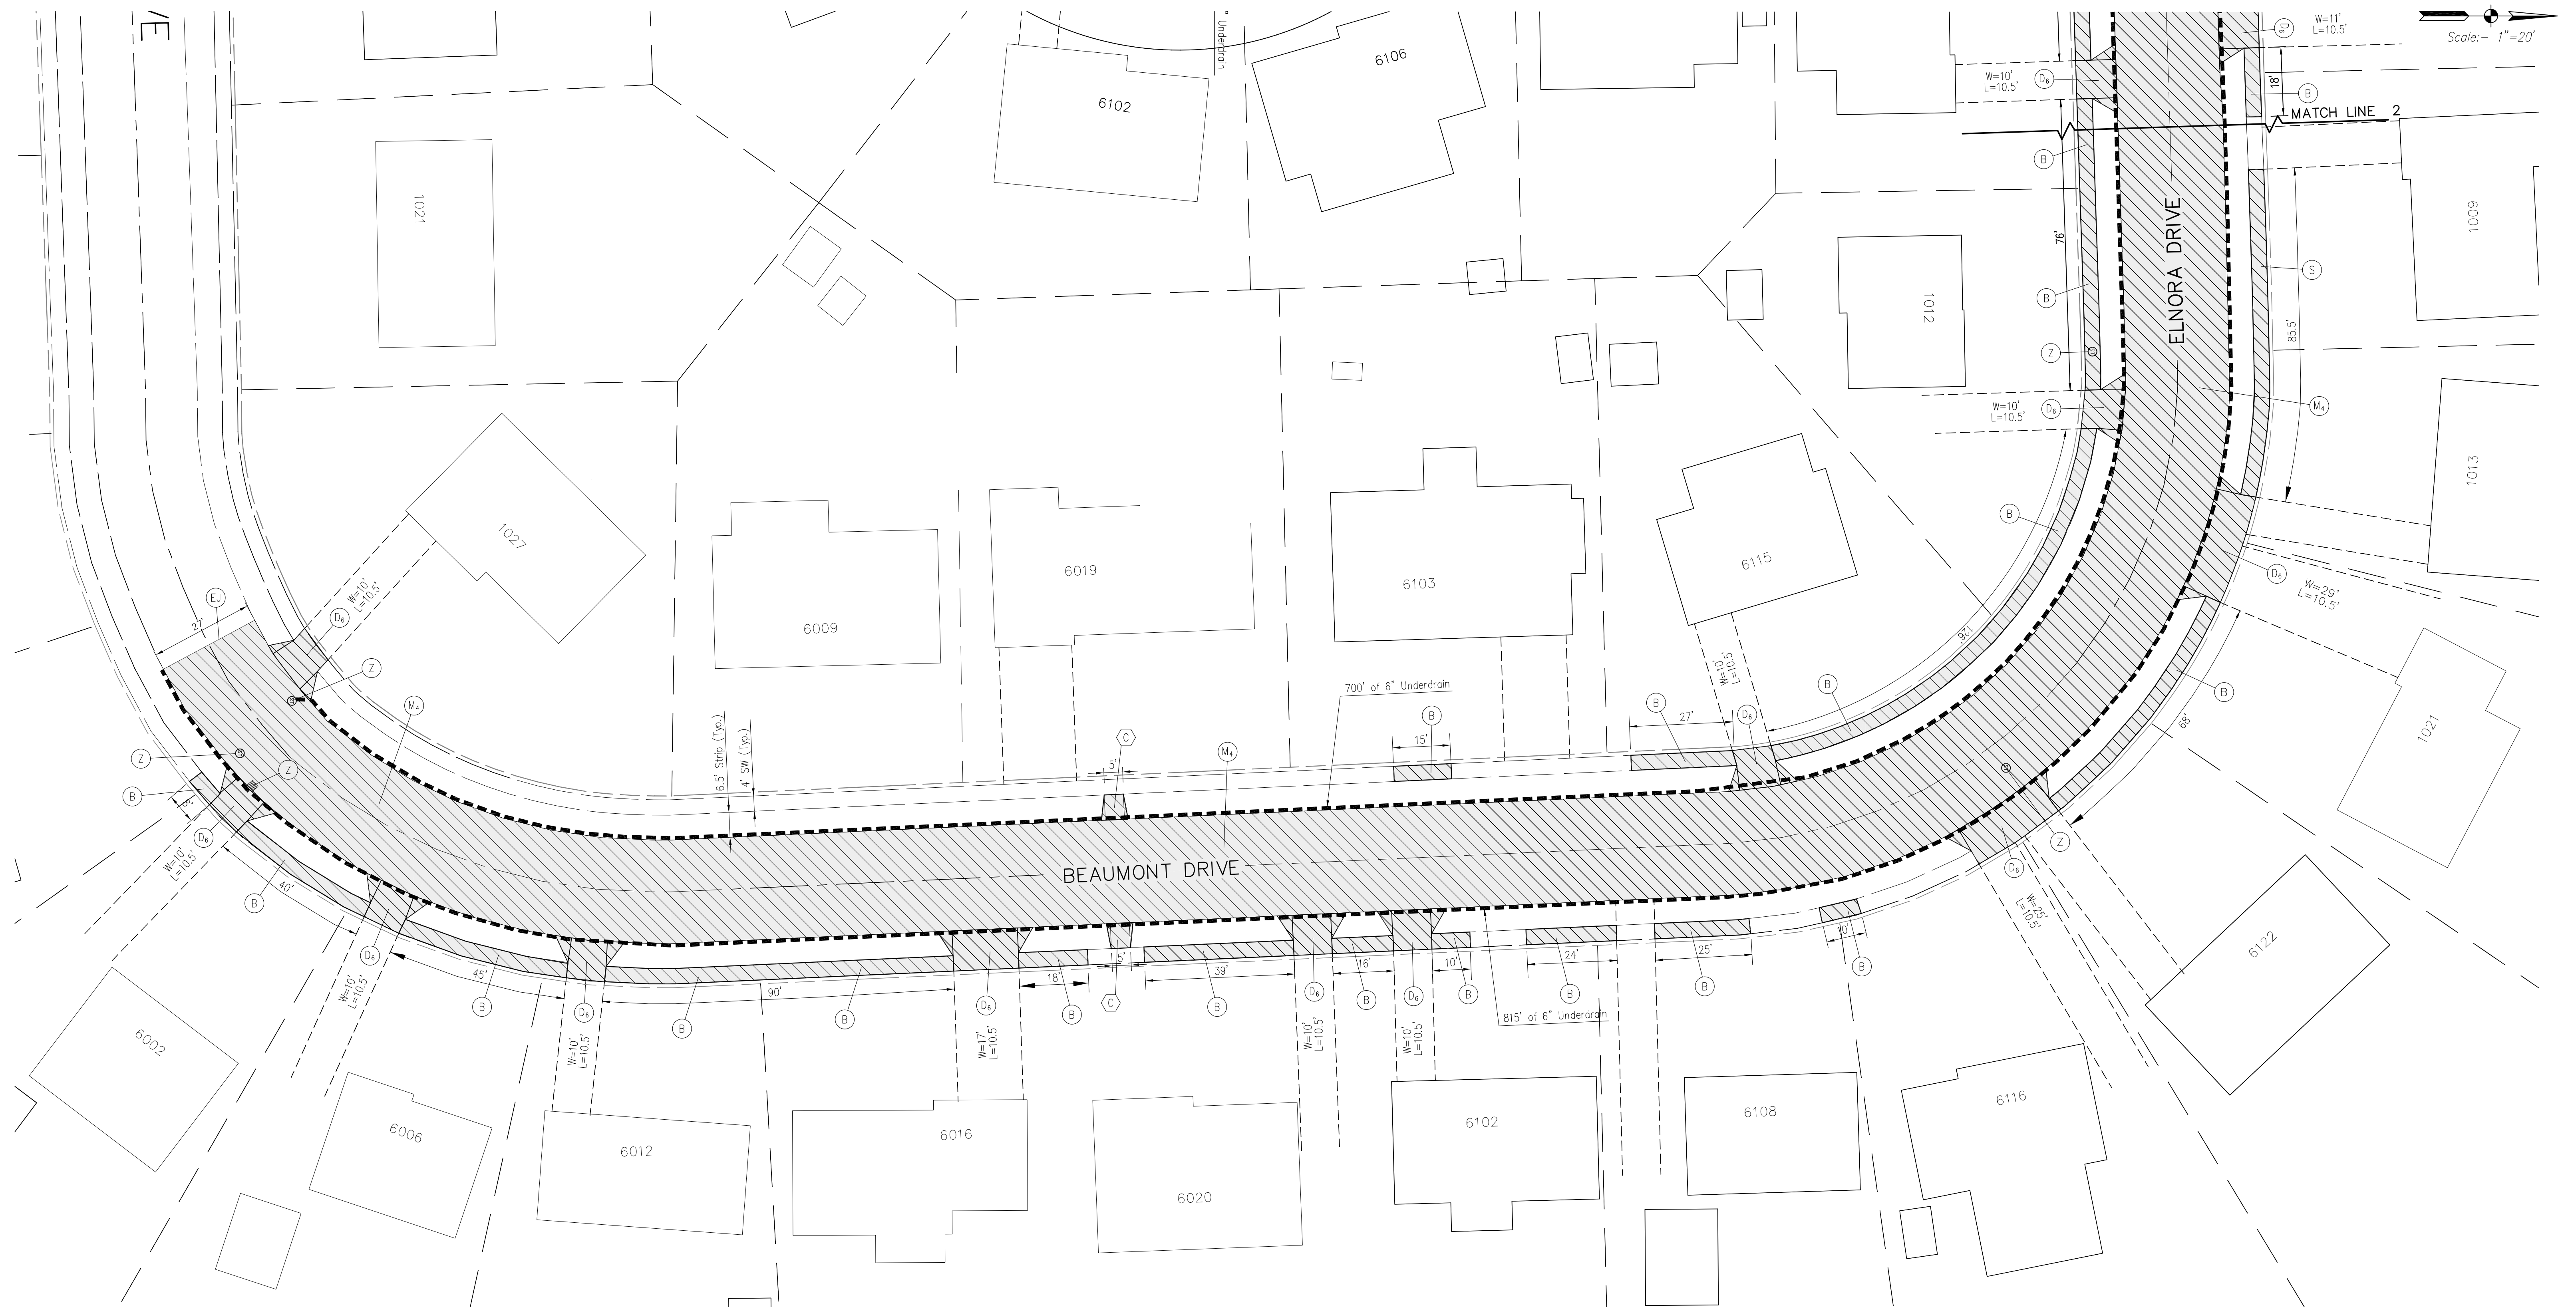

LEGEND

- (B) Sidewalk, 4 IN. Concrete
- (D₆) Cement Conc. Pvmt. for Driveways, 6 IN.
- (EJ) 1" Expansion Joint with Thickened Edge
- (M₄) Concrete Pavement, 7 IN. on 4 IN. Compacted Aggregate No. 53
- (Z) Adjust Casing to Grade
- (X) ADA Sidewalk Curb Ramp (Letter Indicates Type)

- New Construction
- Removal
- Underdrain, 6"

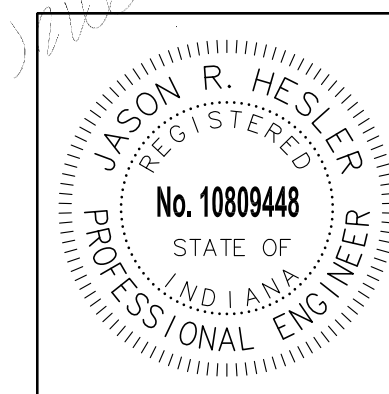

Elnora Drive / Beaumont Drive


Designed by: JRH	RES.	W.O.	S.T.
Drawn by: FG	12383		
Checked by: JRH			

Sheet 5 of 22

13307.dwg (PLANS) 13307 CRESTWOOD COLONY Etnara Dr (1) 1:1 04-11-2014




3939 Millersville Road
Indianapolis, IN 46205

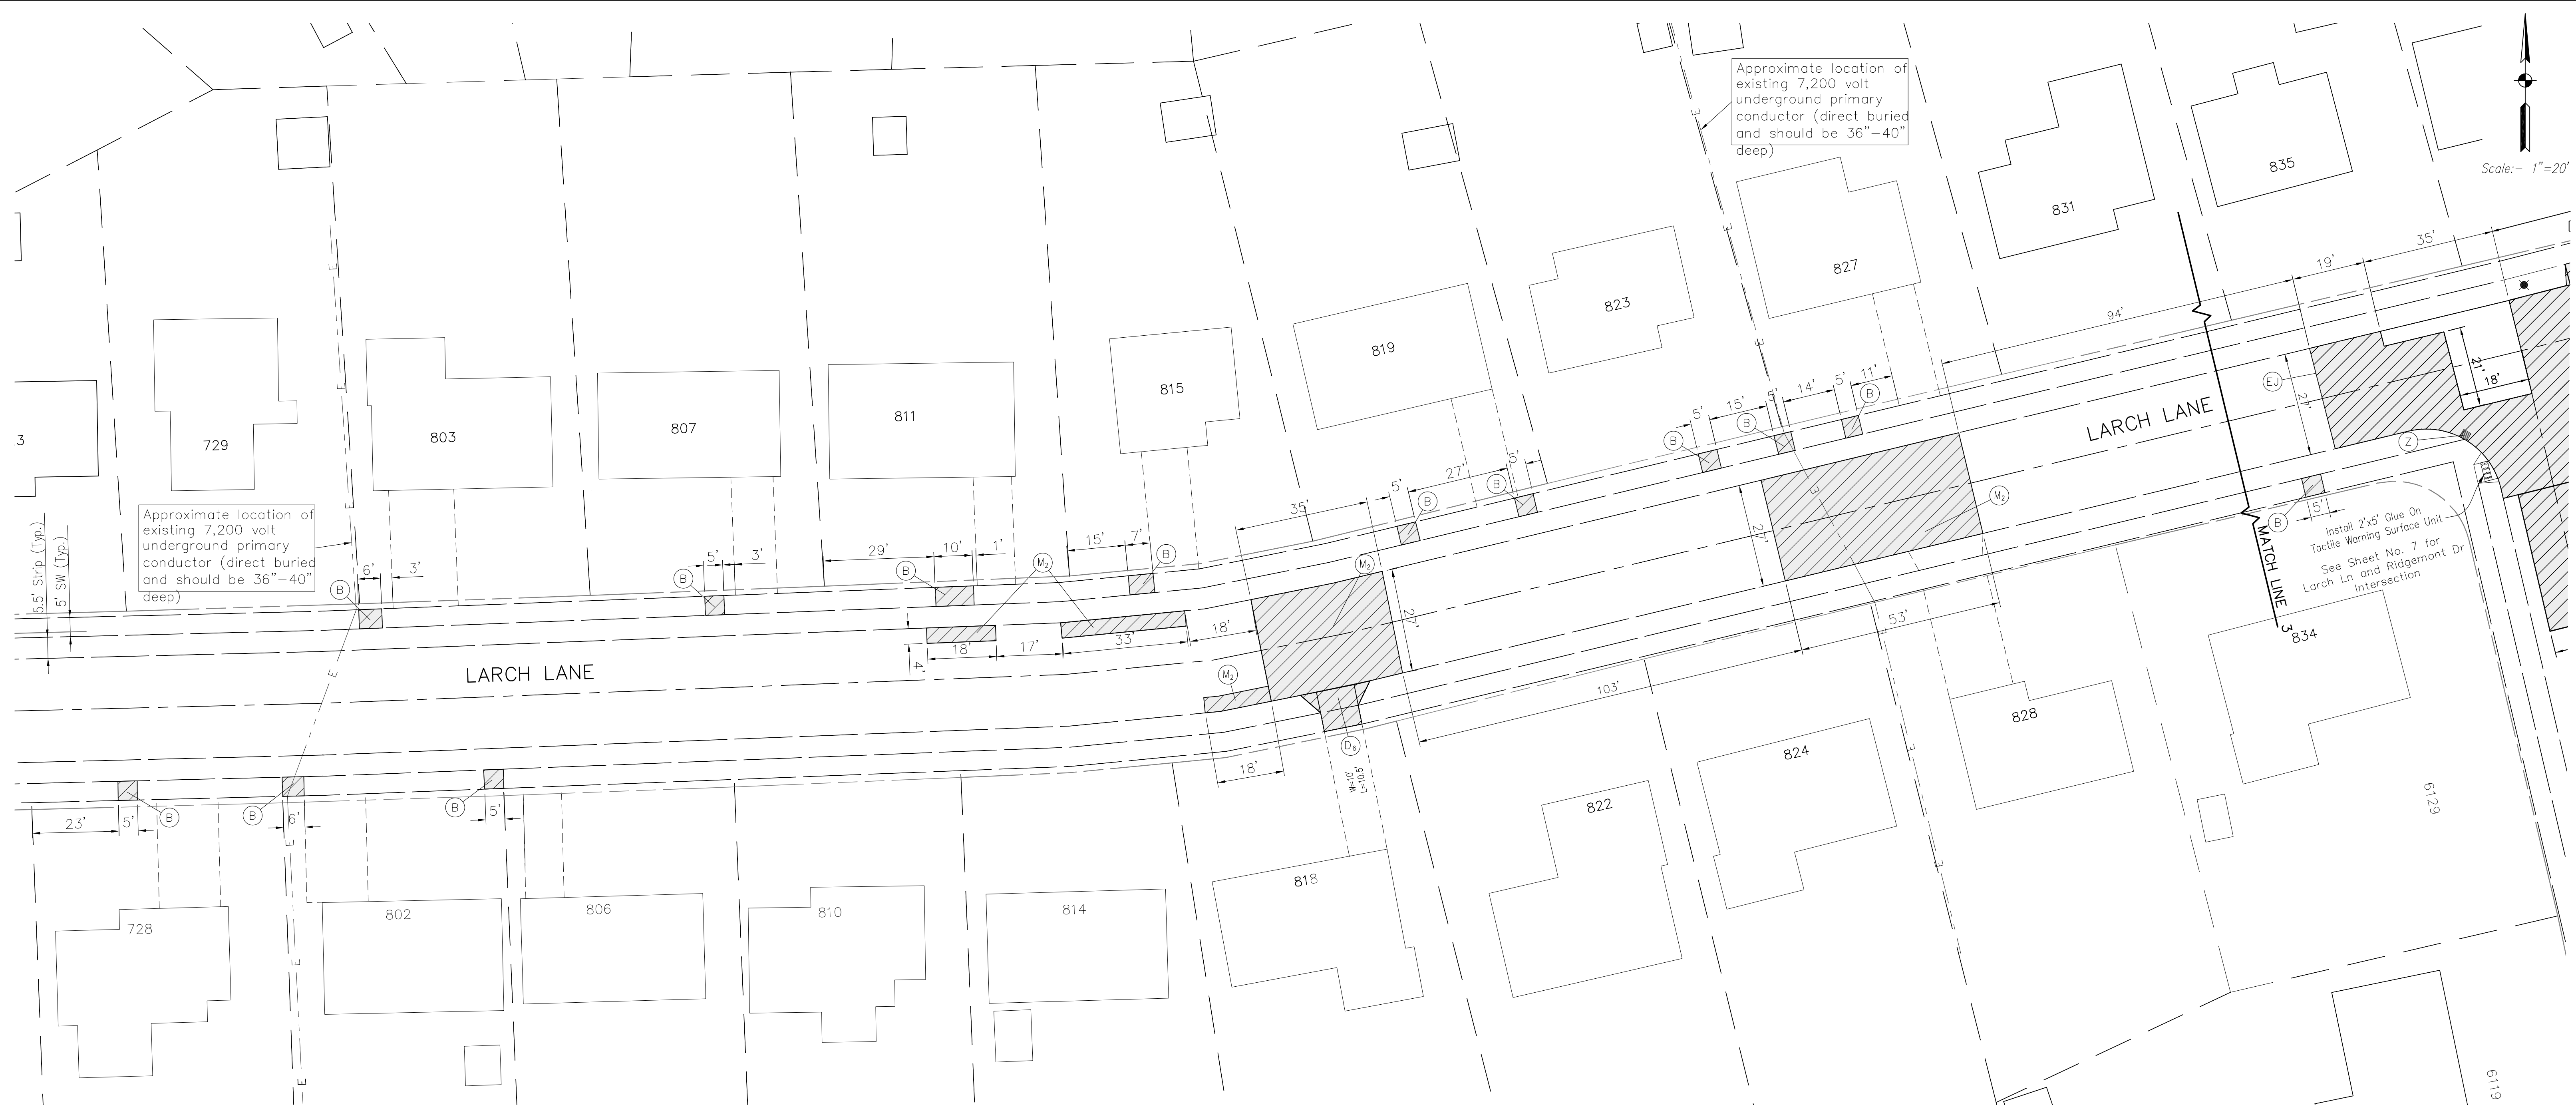

LEGEND

- (B) Sidewalk, 4 IN. Concrete
- (D₆) Cement Conc. Pvmnt. for Driveways, 6 IN.
- (EJ) 1" Expansion Joint with Thickened Edge
- (M₂) Concrete Pavement, 7 IN. on 2 IN. Compacted Aggregate No. 53
- (Z) Adjust Casting to Grade
- (X) ADA Sidewalk Curb Ramp (Letter Indicates Type)

■ New Construction
▨ Removal

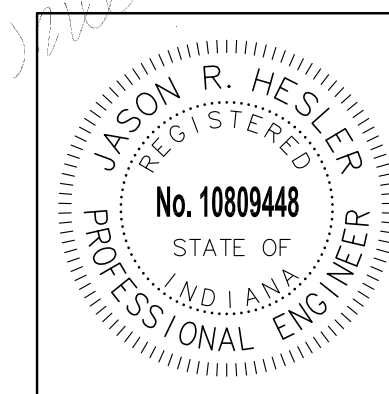


Larch Lane / Aurora Knoll Lane to Ridgemont Drive

Designed by: JRH	RES.	W.O.	S.T.
Drawn by: FG	12383		Sheet 6 of 22
Checked by: JRH			

13307.dwg (PLANS) 13307 CRESTWOOD COLONY Etara Dr (1) 1:1 04-11-2014




3939 Millersville Road
Indianapolis, IN 46205

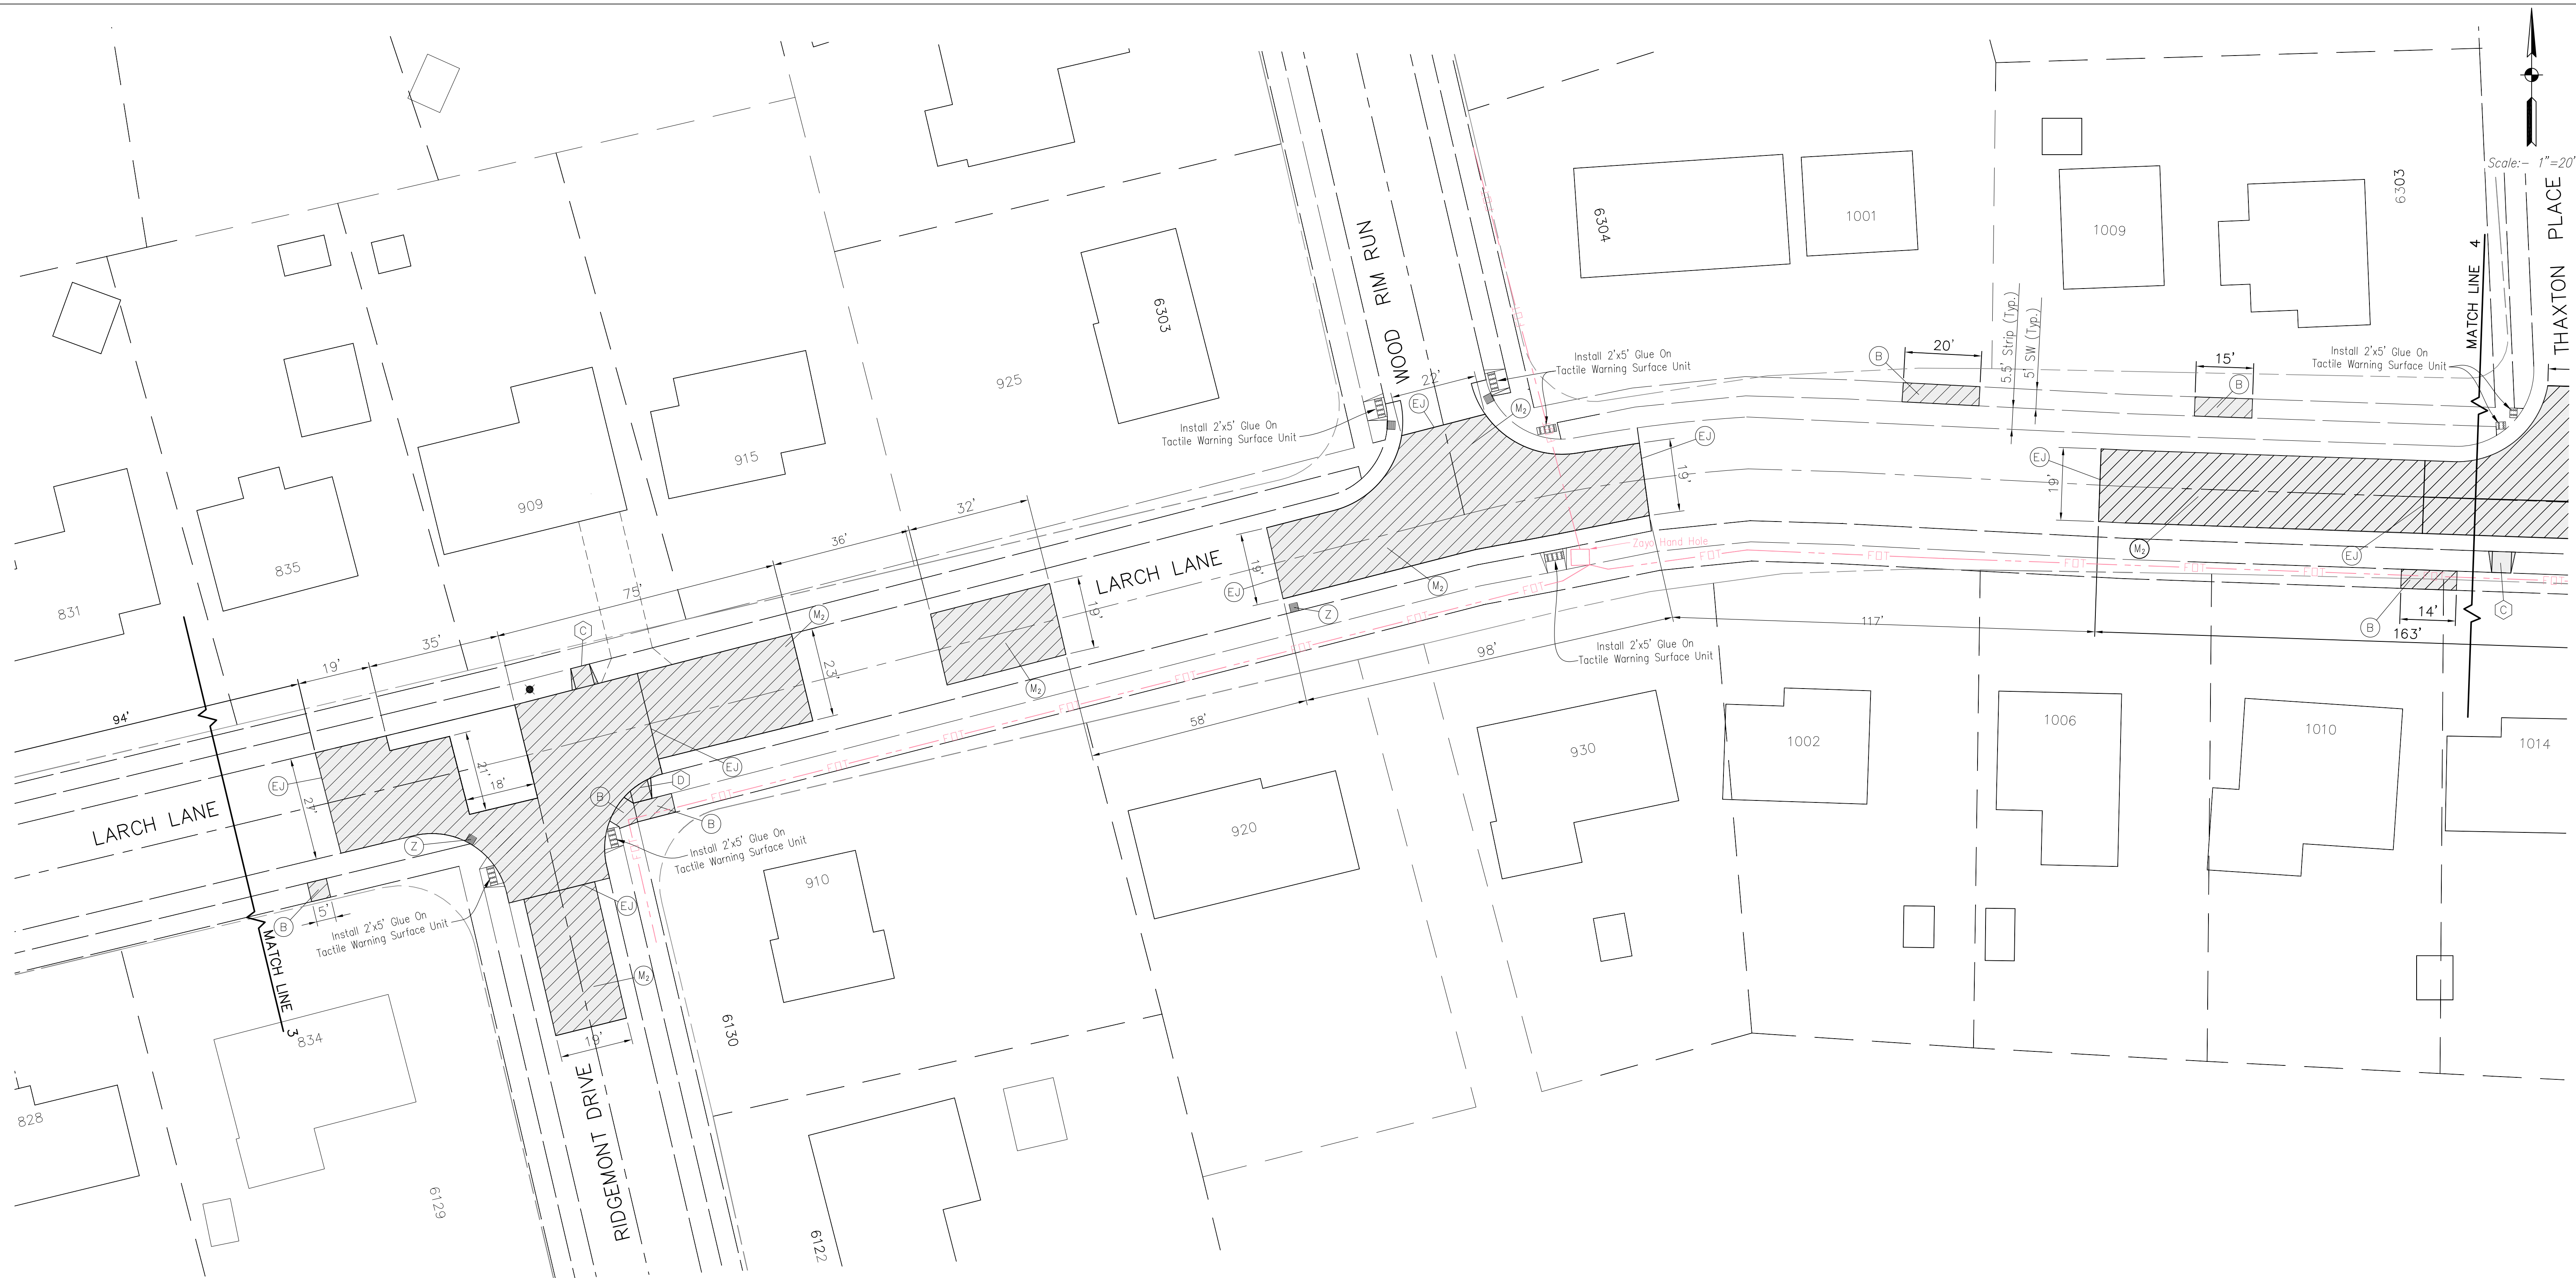

LEGEND

- (B) Sidewalk, 4 IN. Concrete
- (Db) Cement Conc. Pmnt. for Driveways, 6 IN.
- (EJ) 1" Expansion Joint with Thickened Edge
- (M₂) Concrete Pavement, 7 IN. on 2 IN. Compacted Aggregate No. 53
- (Z) Adjust Casting to Grade
- (X) ADA Sidewalk Curb Ramp (Letter Indicates Type)

- New Construction
- Removal
- Fiber Optic

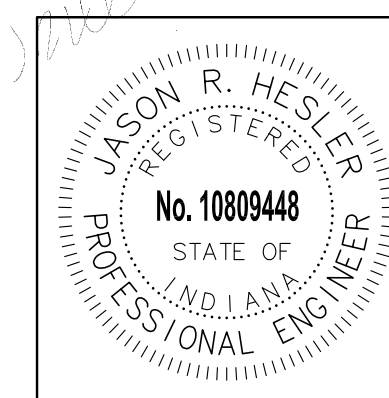

Larch Lane / Ridgemont Drive to Thaxton Place


Designed by: JRH	RES.	W.O.	S.T.
Drawn by: FG	12383		
Checked by: JRH			

Sheet 7 of 22

13307.dwg (PLANS) 13307 CRESTWOOD, COLONY, Elora Dr (1) 1:1 04-11-2014




3939 Millersville Road
Indianapolis, IN 46205

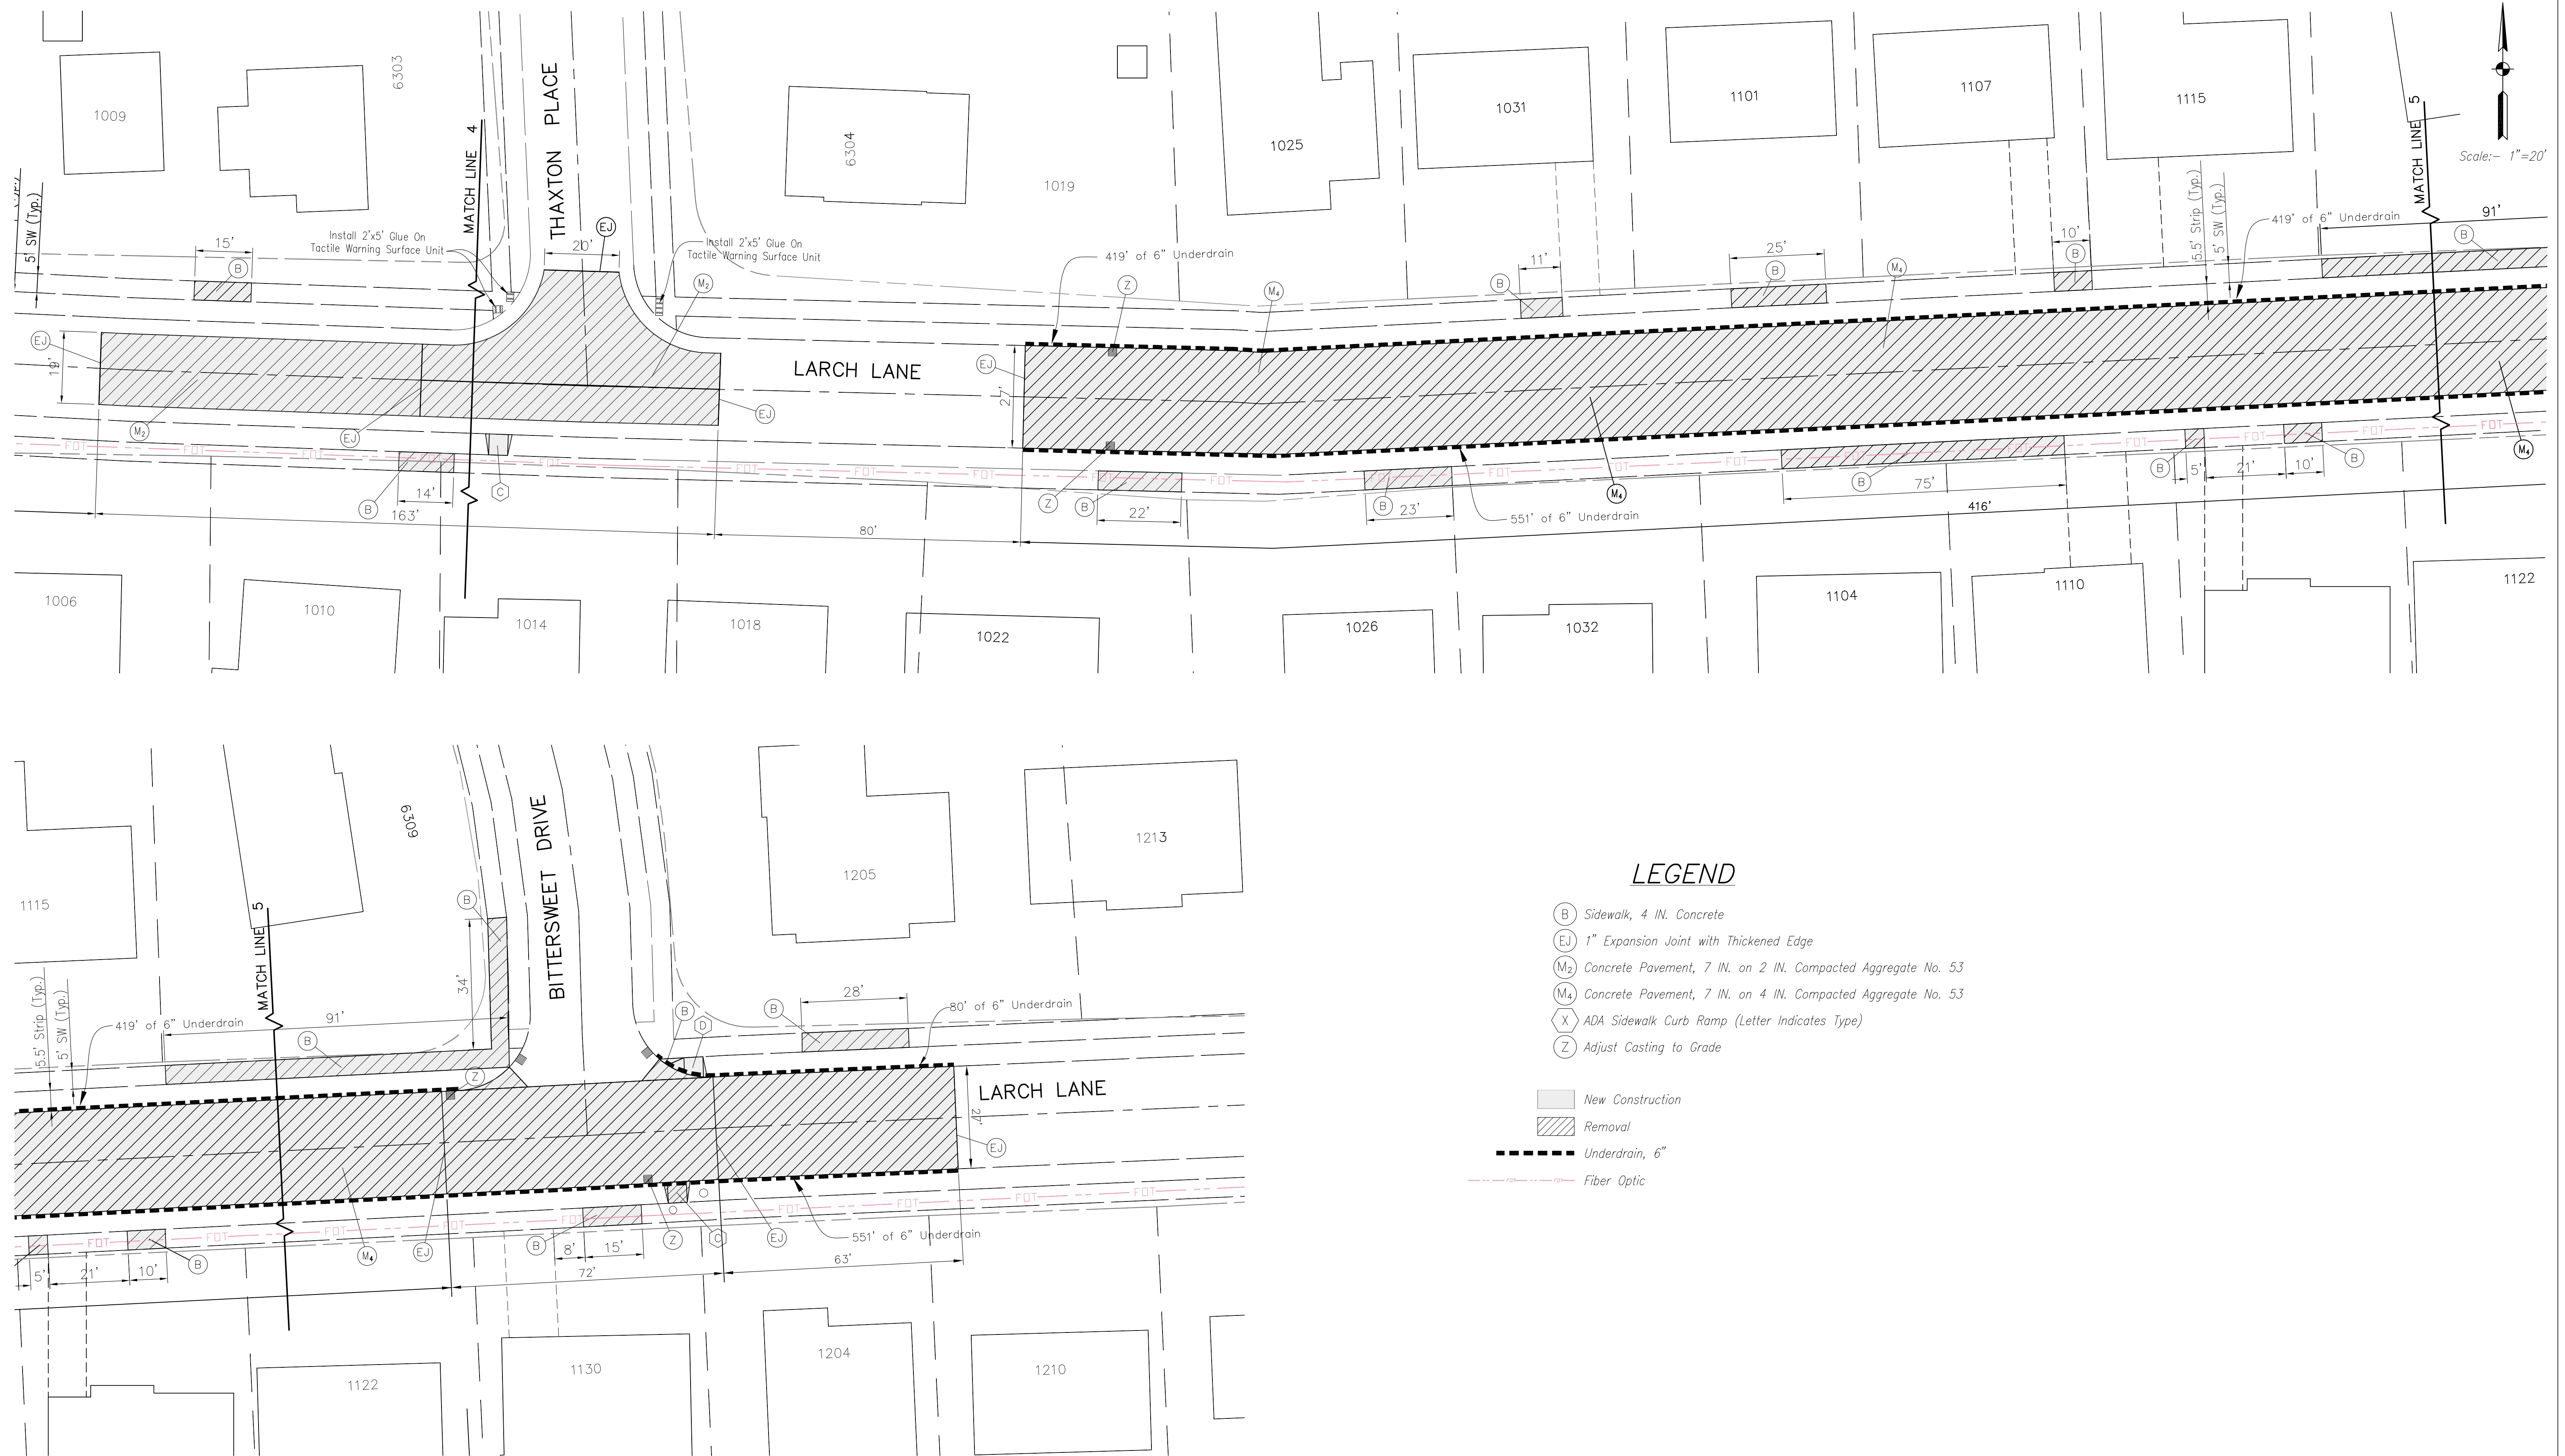

LEGEND

- (B) Sidewalk, 4 IN. Concrete
- (EJ) 1" Expansion Joint with Thickened Edge
- (M₂) Concrete Pavement, 7 IN. on 2 IN. Compacted Aggregate No. 53
- (M₄) Concrete Pavement, 7 IN. on 4 IN. Compacted Aggregate No. 53
- (X) ADA Sidewalk Curb Ramp (Letter Indicates Type)
- (Z) Adjust Casting to Grade

- New Construction
- Removal
- Underdrain, 6"
- Fiber Optic

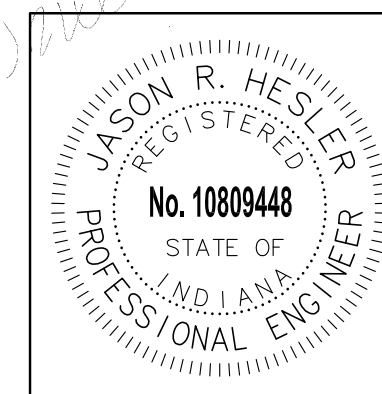



Larch Lane / Thaxton Place to Bethany Lane

Designed by: JRH	RES.	W.O.	S.T.
Drawn by: FG	12383		
Checked by: JRH	Sheet 8 of 22		

13307.dwg\PLANS\13307_CRESTWOOD_COLONY_Cinnamon Rd (1) 1:1 04-11-2014





3939 Millersville Road
Indianapolis, IN 46205

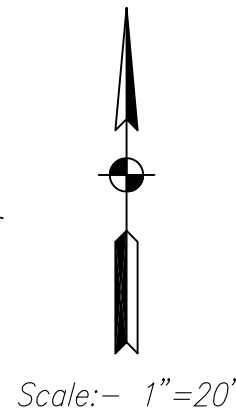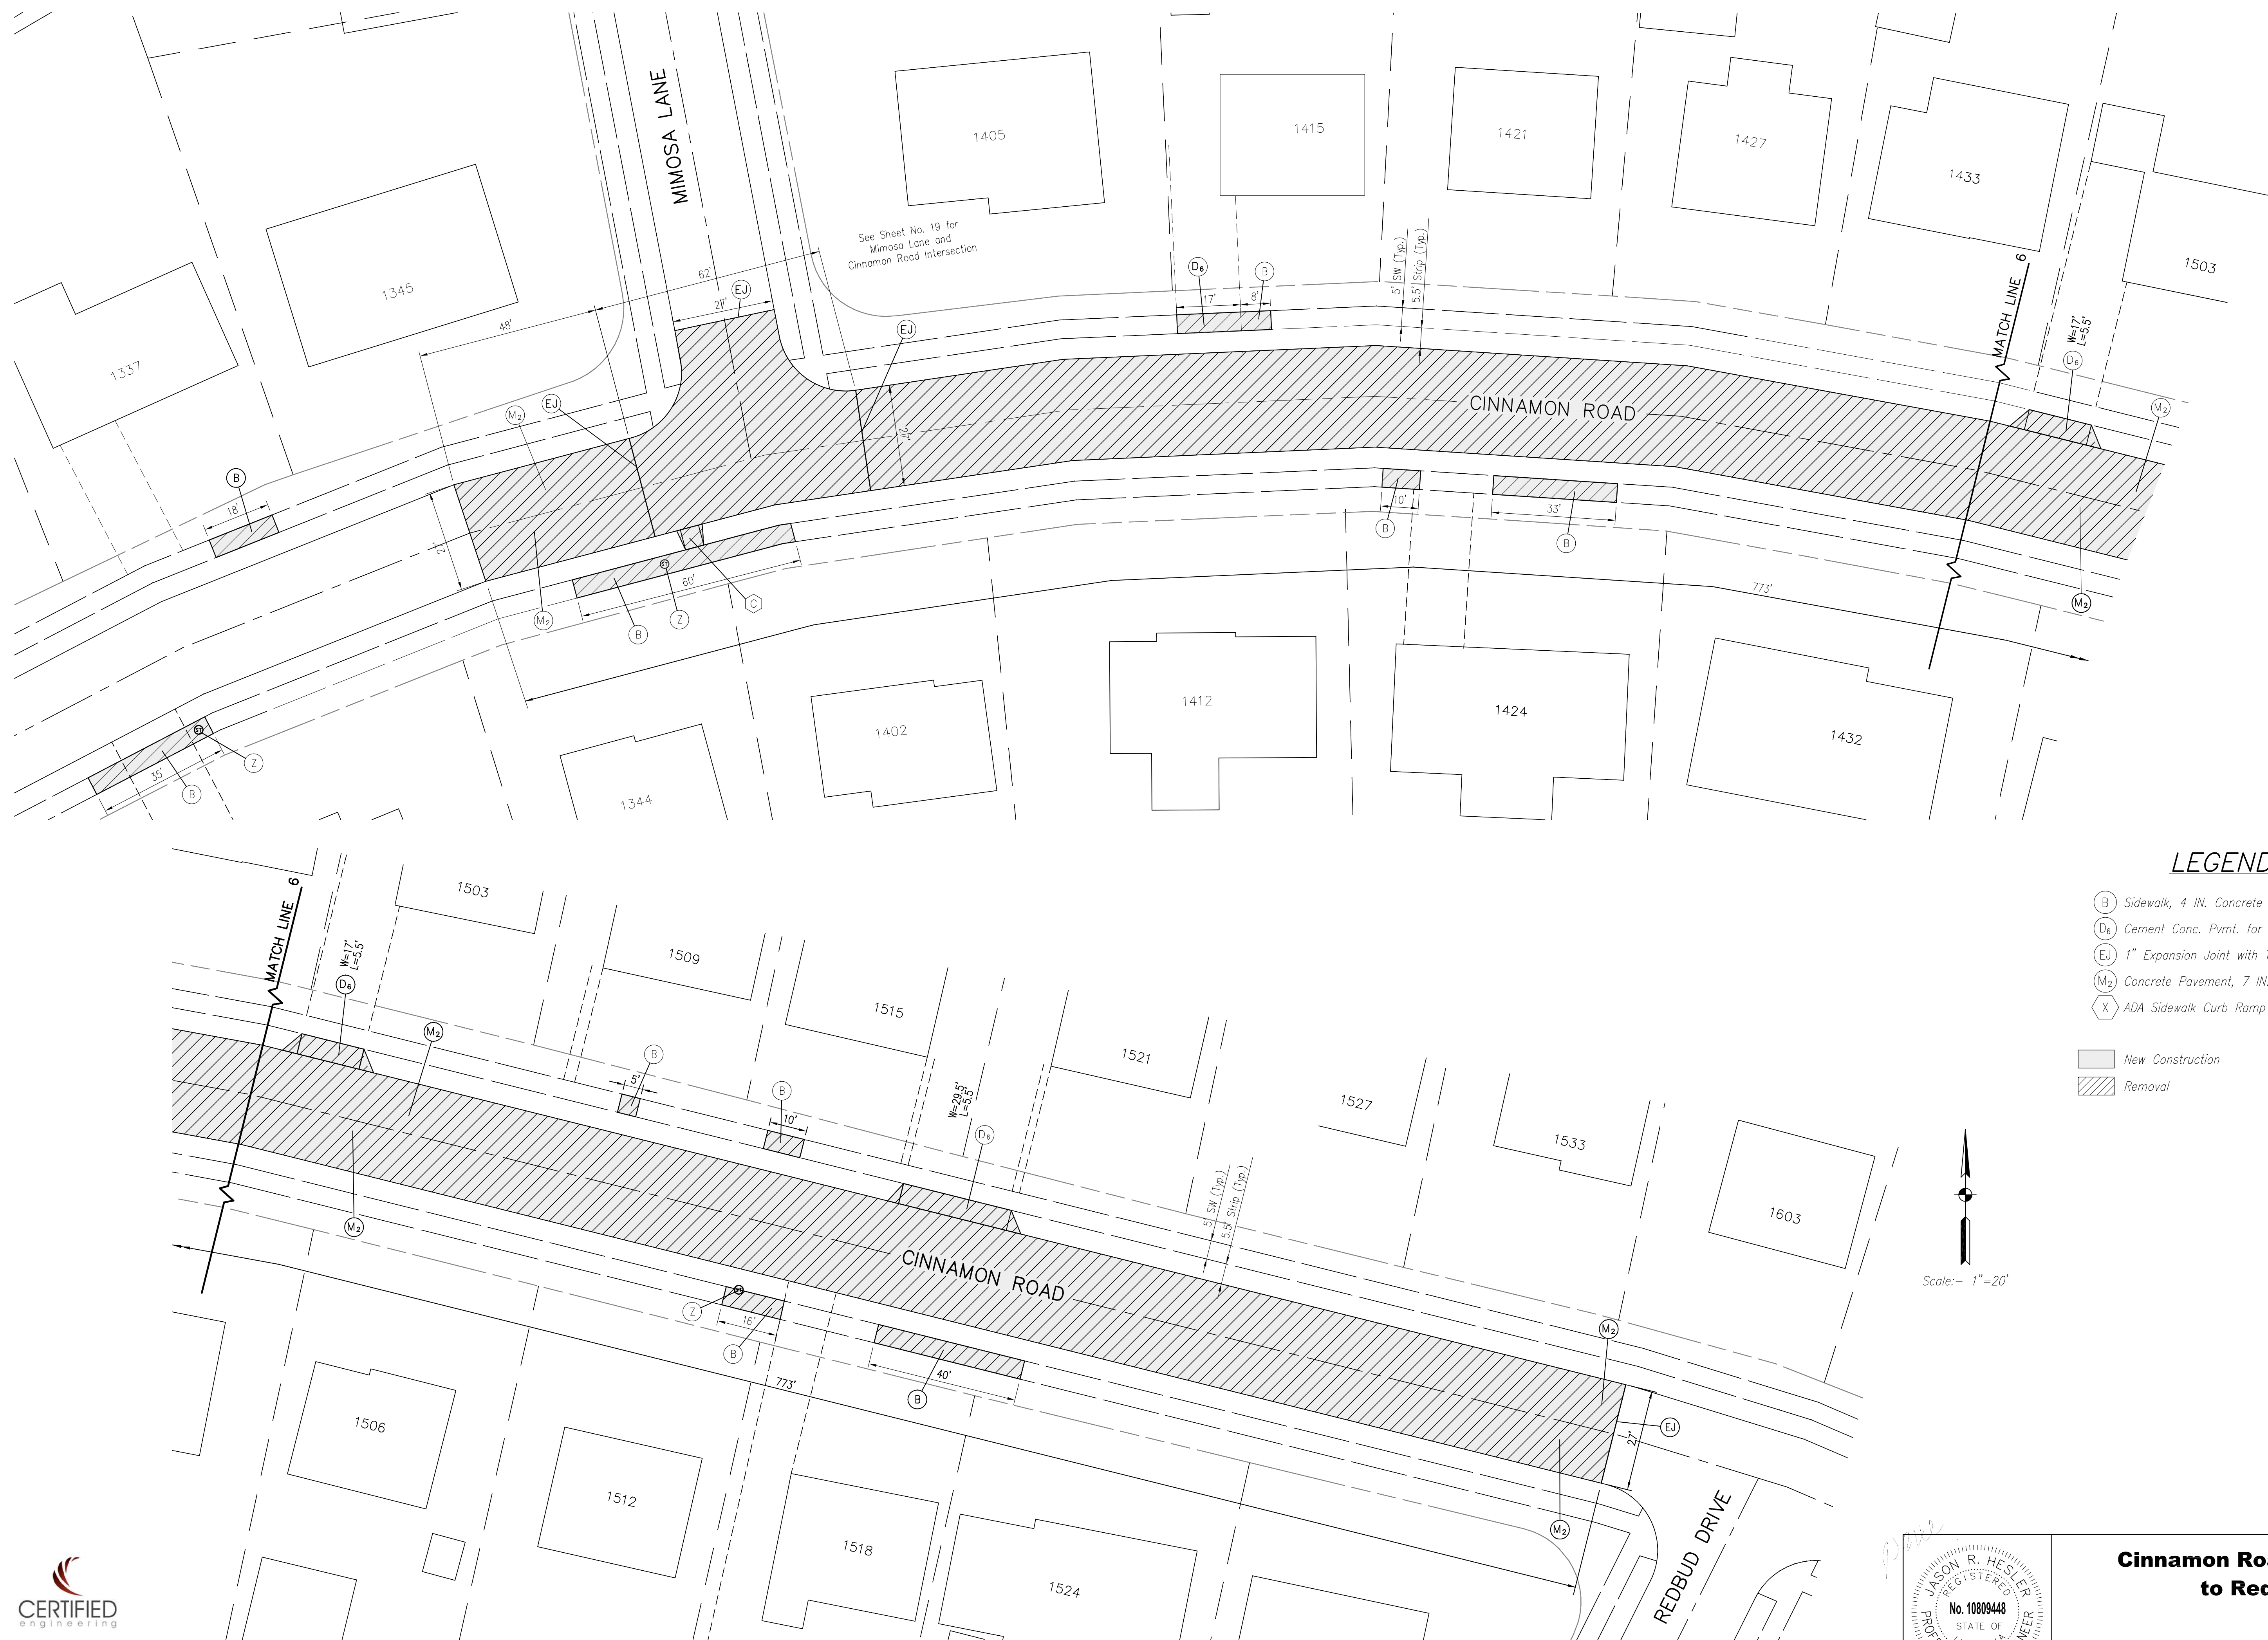

LEGEND

- (B) Sidewalk, 4 IN. Concrete
 - (D₆) Cement Conc. Pmnt. for Driveways, 6 IN.
 - (EJ) 1" Expansion Joint with Thickened Edge
 - (M₂) Concrete Pavement, 7 IN. on 2 IN. Compacted Aggregate No. 53
 - (X) ADA Sidewalk Curb Ramp (Letter Indicates Type)
-
- New Construction
 - Removal

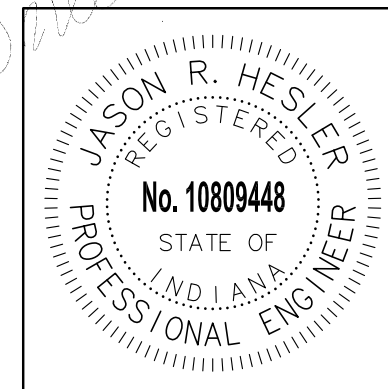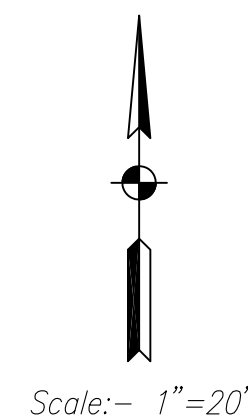

Cinnamon Road / Mimosa Lane to Redbud Drive


Designed by: JRH	RES.	W.O.	S.T.
Drawn by: FG		12383	
Checked by: JRH			

Sheet 11 of 22

13307.dwg (PLANS) 13307 CRESTWOOD COLONY Hackberry Dr (1) 1:1 03/07/2014



3939 Millersville Road
Indianapolis, IN 46205

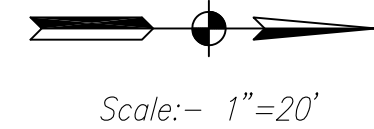


Scale: - 1"=20'

LEGEND


- (B) Sidewalk, 4 IN. Concrete
- (D₆) Cement Conc. Pvm. for Driveways, 6 IN.
- (EJ) 1" Expansion Joint with Thickened Edge
- (M₂) Concrete Pavement, 7 IN. on 2 IN. Compacted Aggregate No. 53
- (X) ADA Sidewalk Curb Ramp (Letter Indicates Type)

- New Construction
- Removal

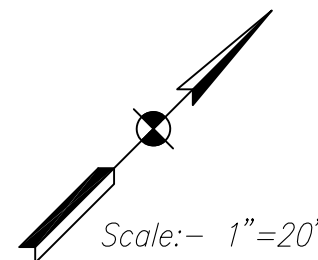

Scale: - 1"=20'

See Sheet No. 17 for
Bayberry Drive and
Hackberry Drive Intersection

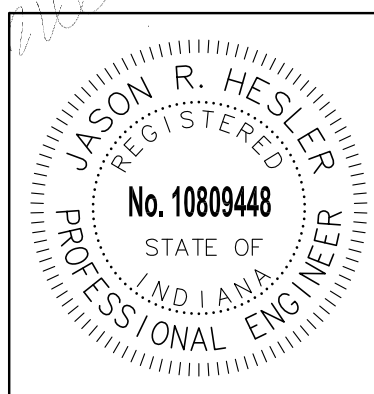


Hackberry Drive / Bethany Lane to Bayberry Drive

Designed by: JRH	RES.	W.O.	S.T.
Drawn by: FG		12383	
Checked by: JRH			Sheet 12 of 22

P:\133071.dwg\PLANS\13307 CREST WOOD_CONLONY_071 1:1 04-11-2014




3939 Millersville Road
Indianapolis, IN 46205

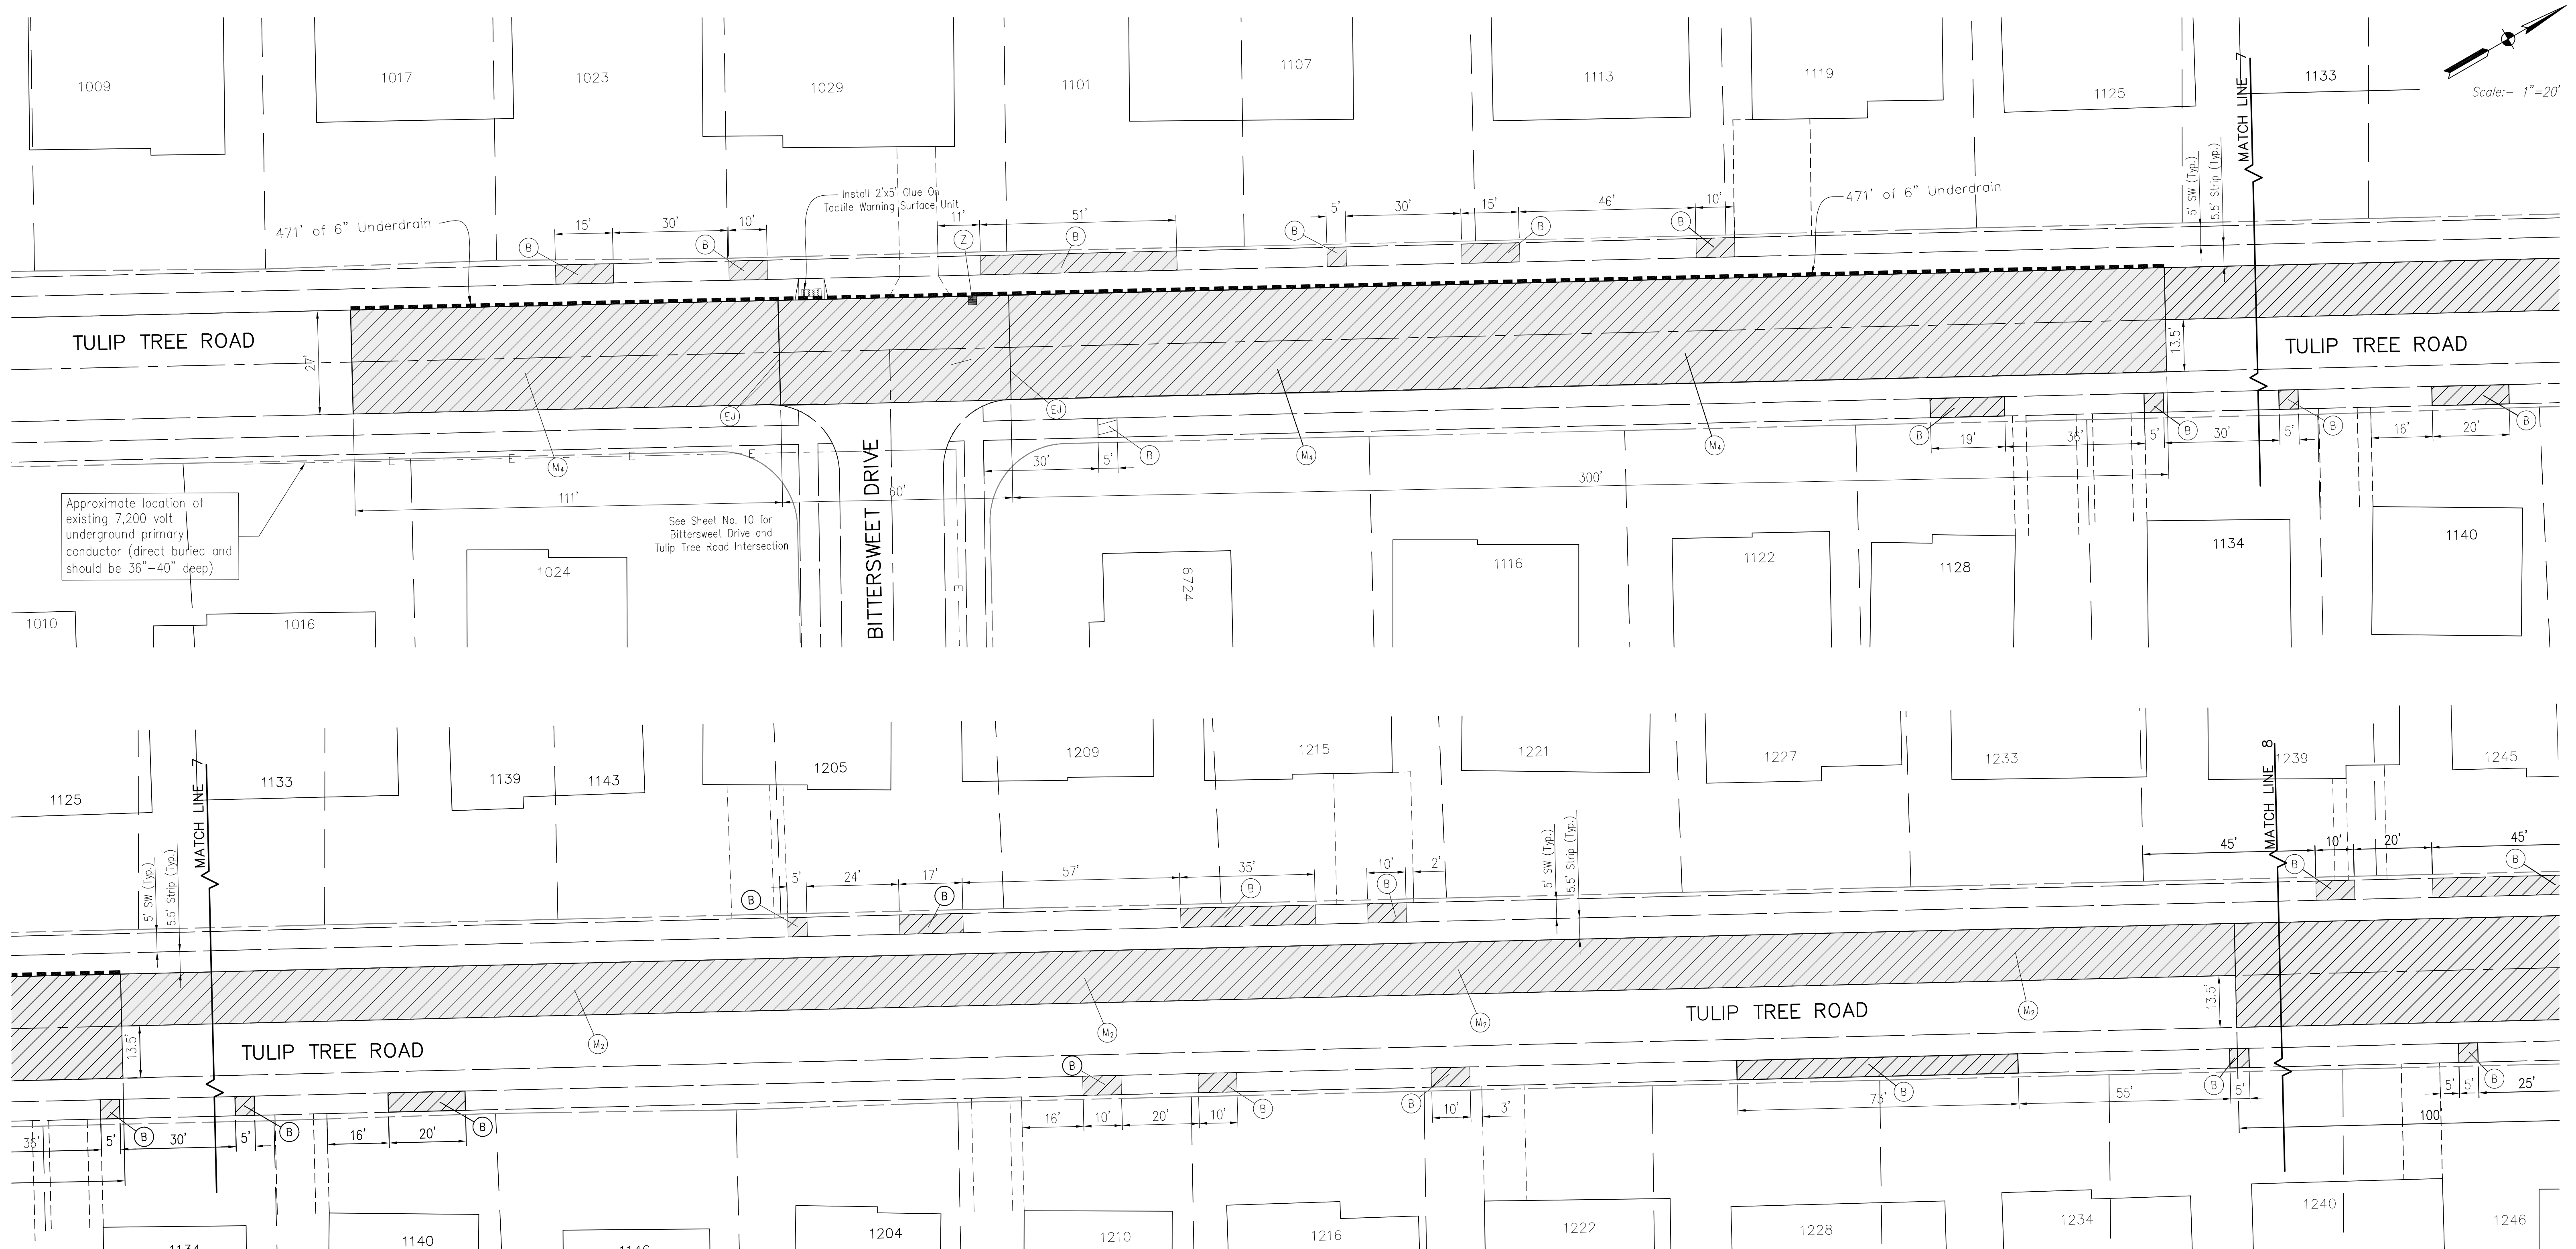

LEGEND

- (B) Sidewalk, 4 IN. Concrete
- (D₆) Cement Conc. Pvmt. for Driveways, 6 IN.
- (EJ) 1" Expansion Joint with Thickened Edge
- (M₂) Concrete Pavement, 7 IN. on 2 IN. Compacted Aggregate No. 53
- (M₄) Concrete Pavement, 7 IN. on 4 IN. Compacted Aggregate No. 53
- (Z) Adjust Casting to Grade



- New Construction
- Removal
- Underdrain, 6"

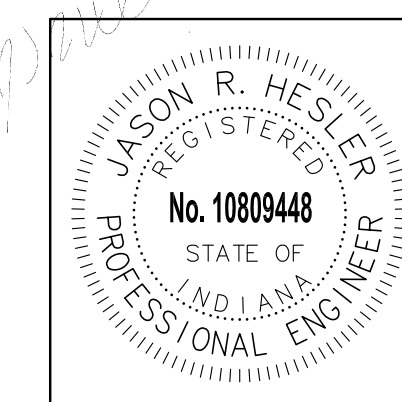

Tulip Tree Road / Bittersweet Drive to Mimosa Lane

Designed by: JRH	RES.	W.O.	S.T.
Drawn by: FG		12383	
Checked by: JRH			

Sheet 13 of 22

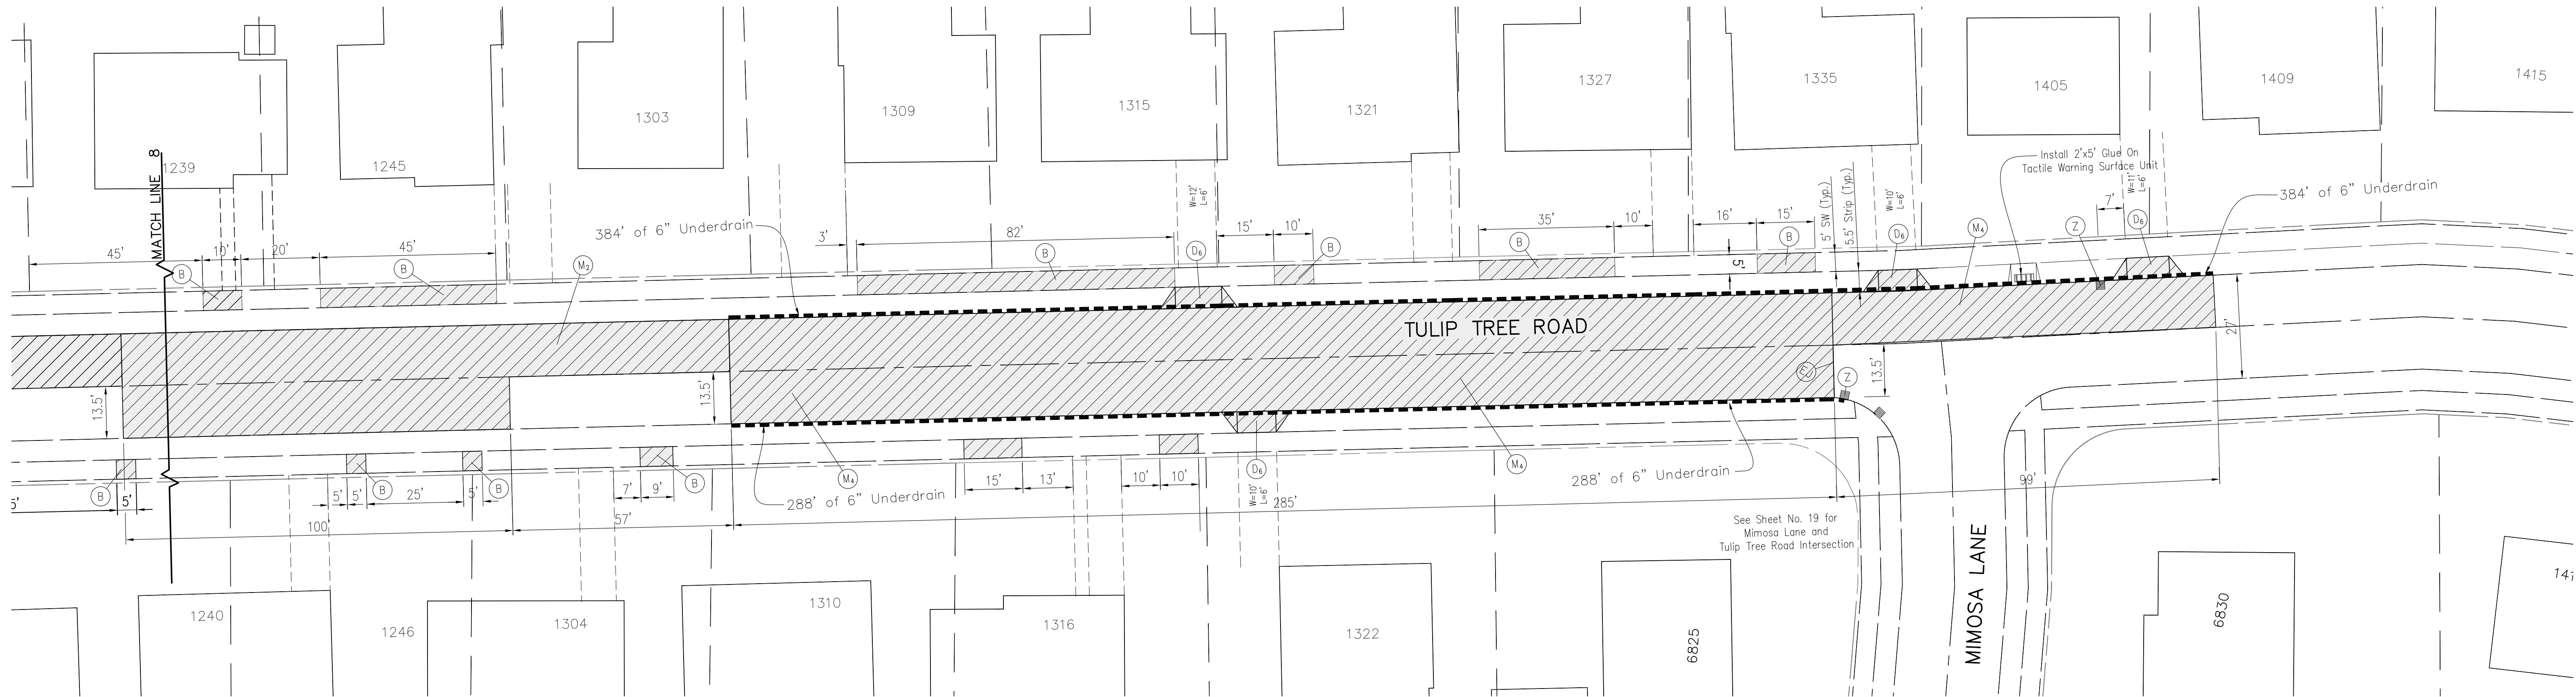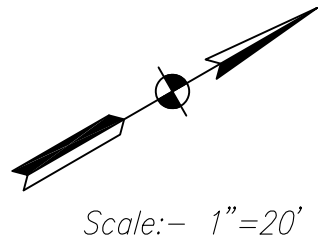


LEGEND

- B Sidewalk, 4 IN. Concrete
 - D₆ Cement Conc. Pvmnt. for Driveways, 6 IN.
 - E1 1" Expansion Joint with Thickened Edge
 - M₂ Concrete Pavement, 7 IN. on 2 IN. Compacted Aggregate No. 53
 - M₄ Concrete Pavement, 7 IN. on 4 IN. Compacted Aggregate No. 53
 - Z Adjust Casting to Grade
- New Construction
- ▨ Removal
- Underdrain, 6"




3939 Millersville Road
Indianapolis, IN 46205

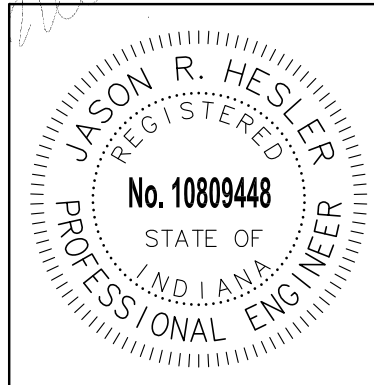


Tulip Tree Road / Bittersweet Drive
to Mimosa Lane

Designed by: JRH	RES.	W.O.	S.T.
Drawn by: FG		12383	
Checked by: JRH			

13307.dwg PLANS 13307 CRESTWOOD COLONY Bittersweet Dr. (1) 1:1 04-11-2014

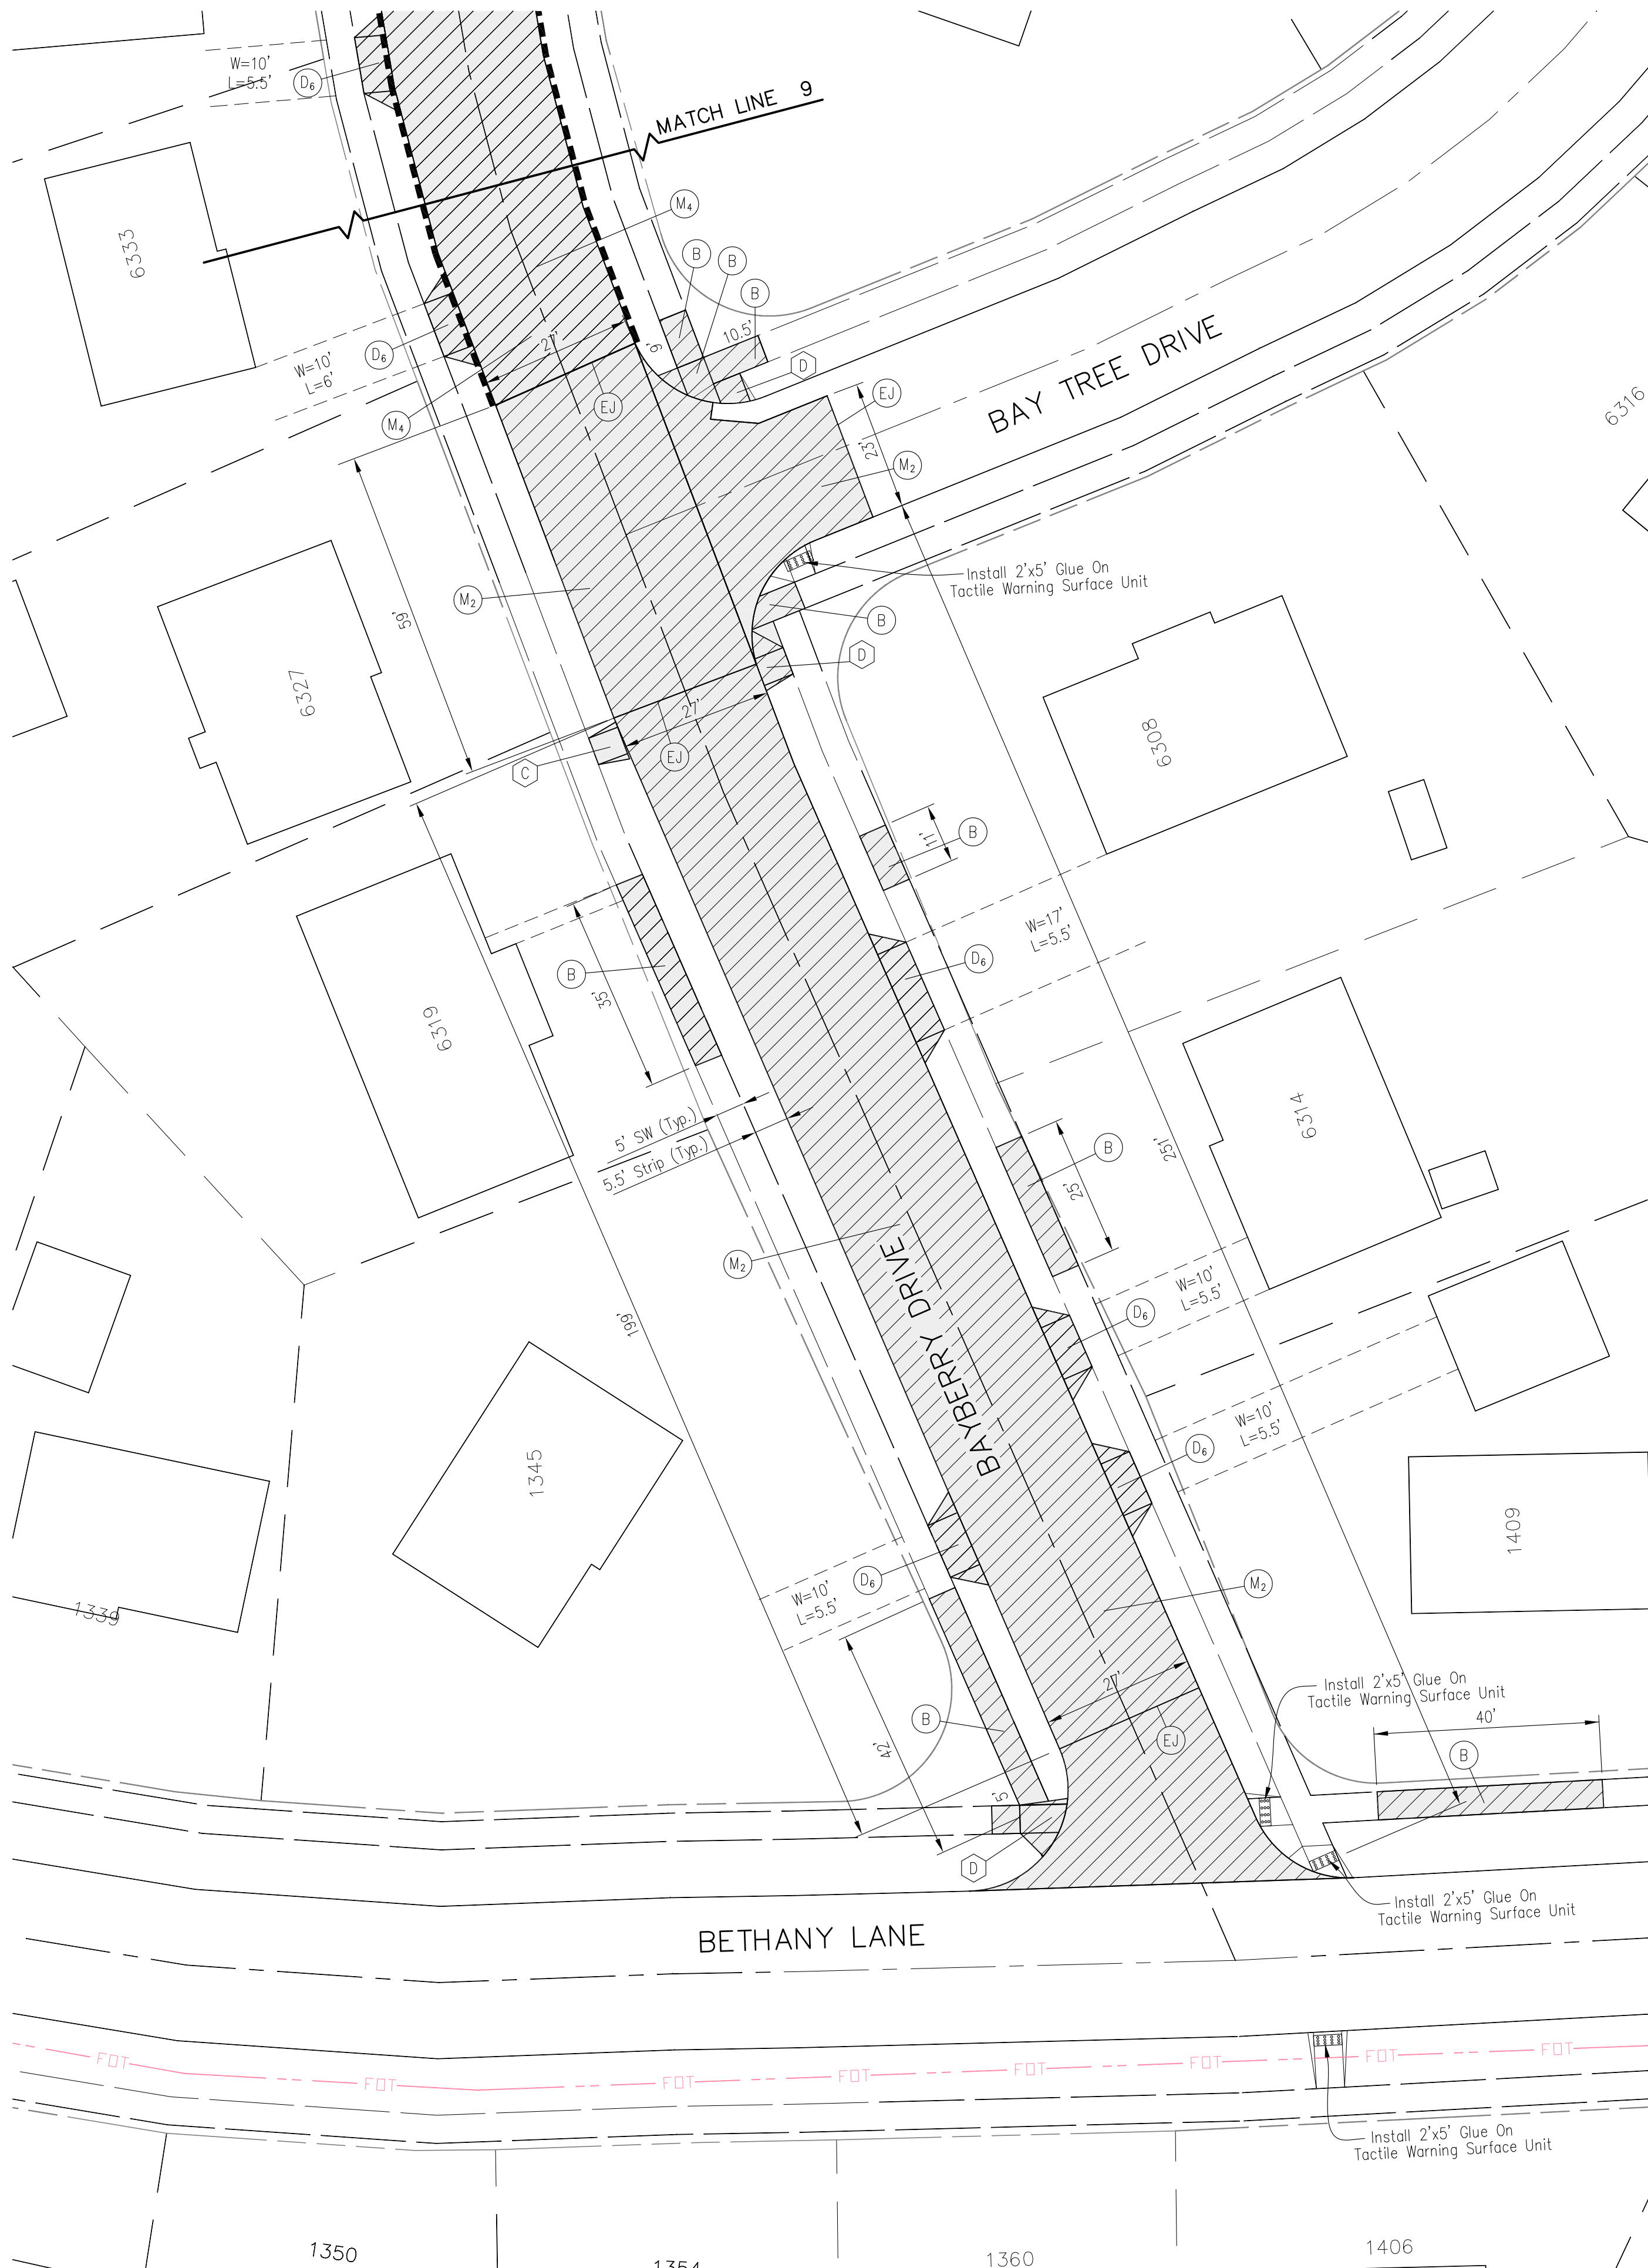

Scale: - 1"=20'

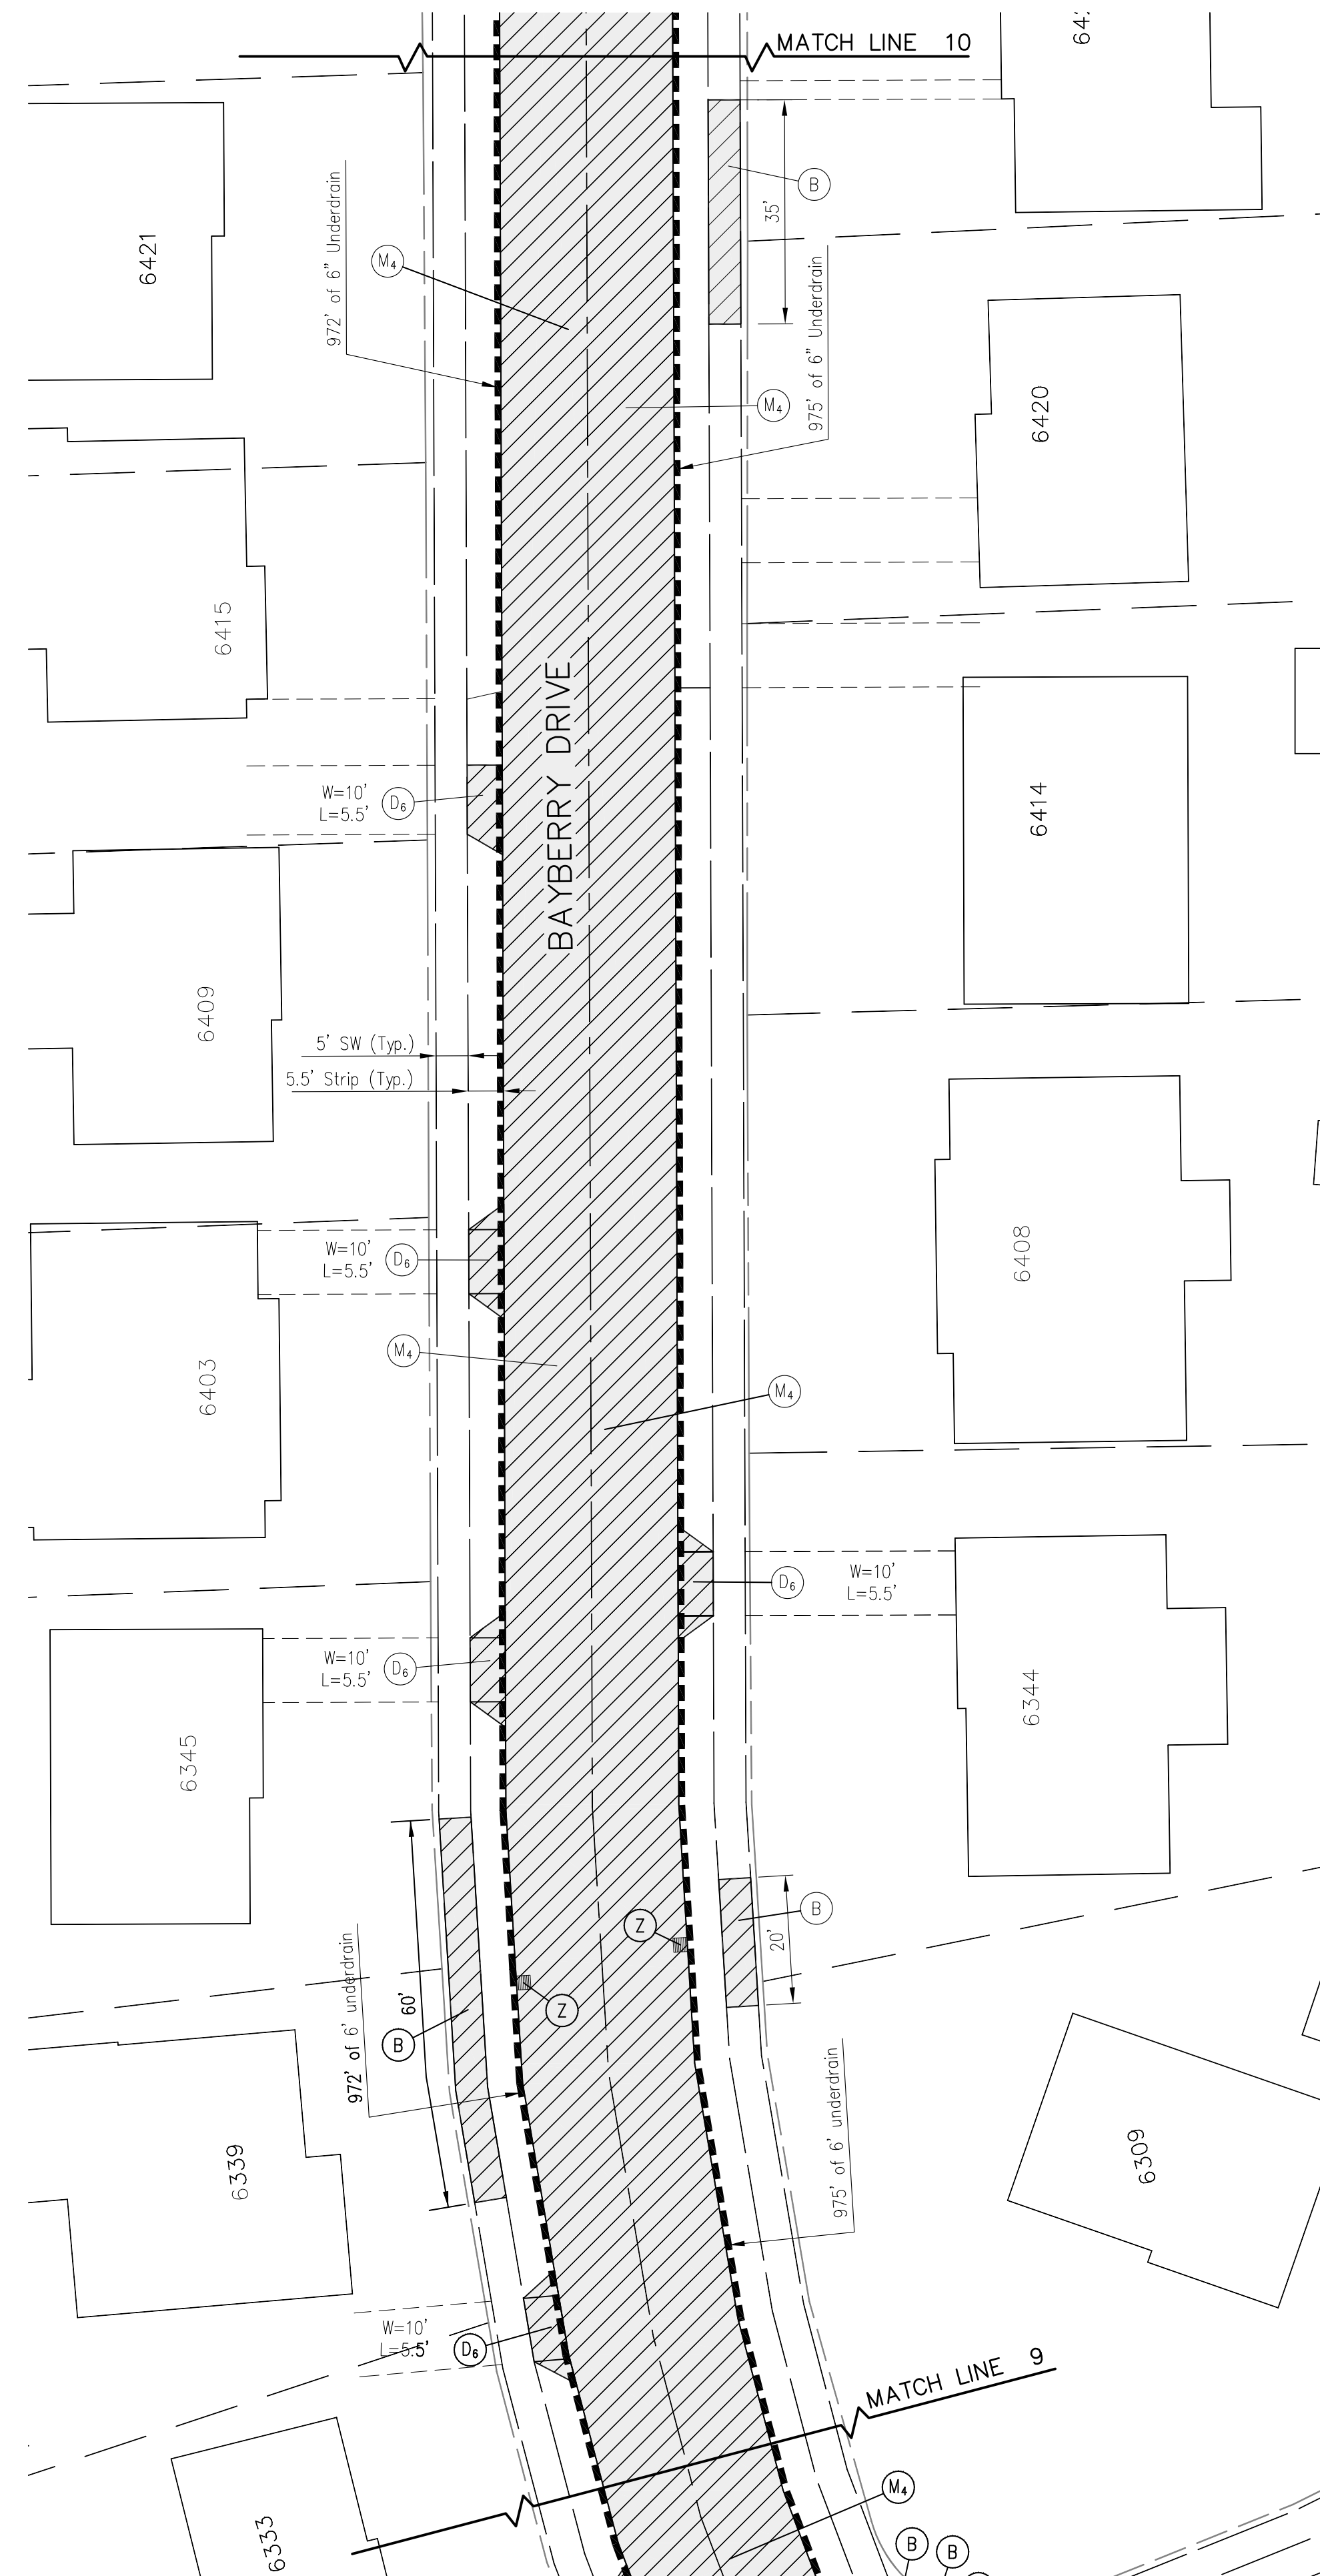

Scale: - 1"=20'

LEGEND

- (B) Sidewalk, 4 IN. Concrete
- (D₆) Cement Conc. Pvm. for Driveways, 6 IN.
- (EJ) 1" Expansion Joint with Thickened Edge
- (M₂) Concrete Pavement, 7 IN. on 2 IN. Compacted Aggregate No. 53
- (M₄) Concrete Pavement, 7 IN. on 4 IN. Compacted Aggregate No. 53
- (Z) Adjust Casting to Grade
- (X) ADA Sidewalk Curb Ramp (Letter Indicates Type)

■ New Construction


▨ Removal

--- Underdrain, 6"

--- Fiber Optic



3939 Millersville Road
Indianapolis, IN 46205

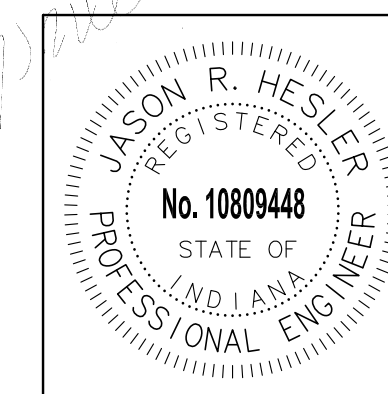

Bayberry Drive / Bethany Lane Azalea Drive and Cypress Lane



Designed by: JRH	RES.	W.O.	S.T.
Drawn by: FG		12383	
Checked by: JRH			

Sheet 15 of 22

13307.dwg PLANS 13307 CRESTWOOD COLONY Bittersweet Dr (1) 1:1 04-11-2014




3939 Millersville Road
Indianapolis, IN 46205

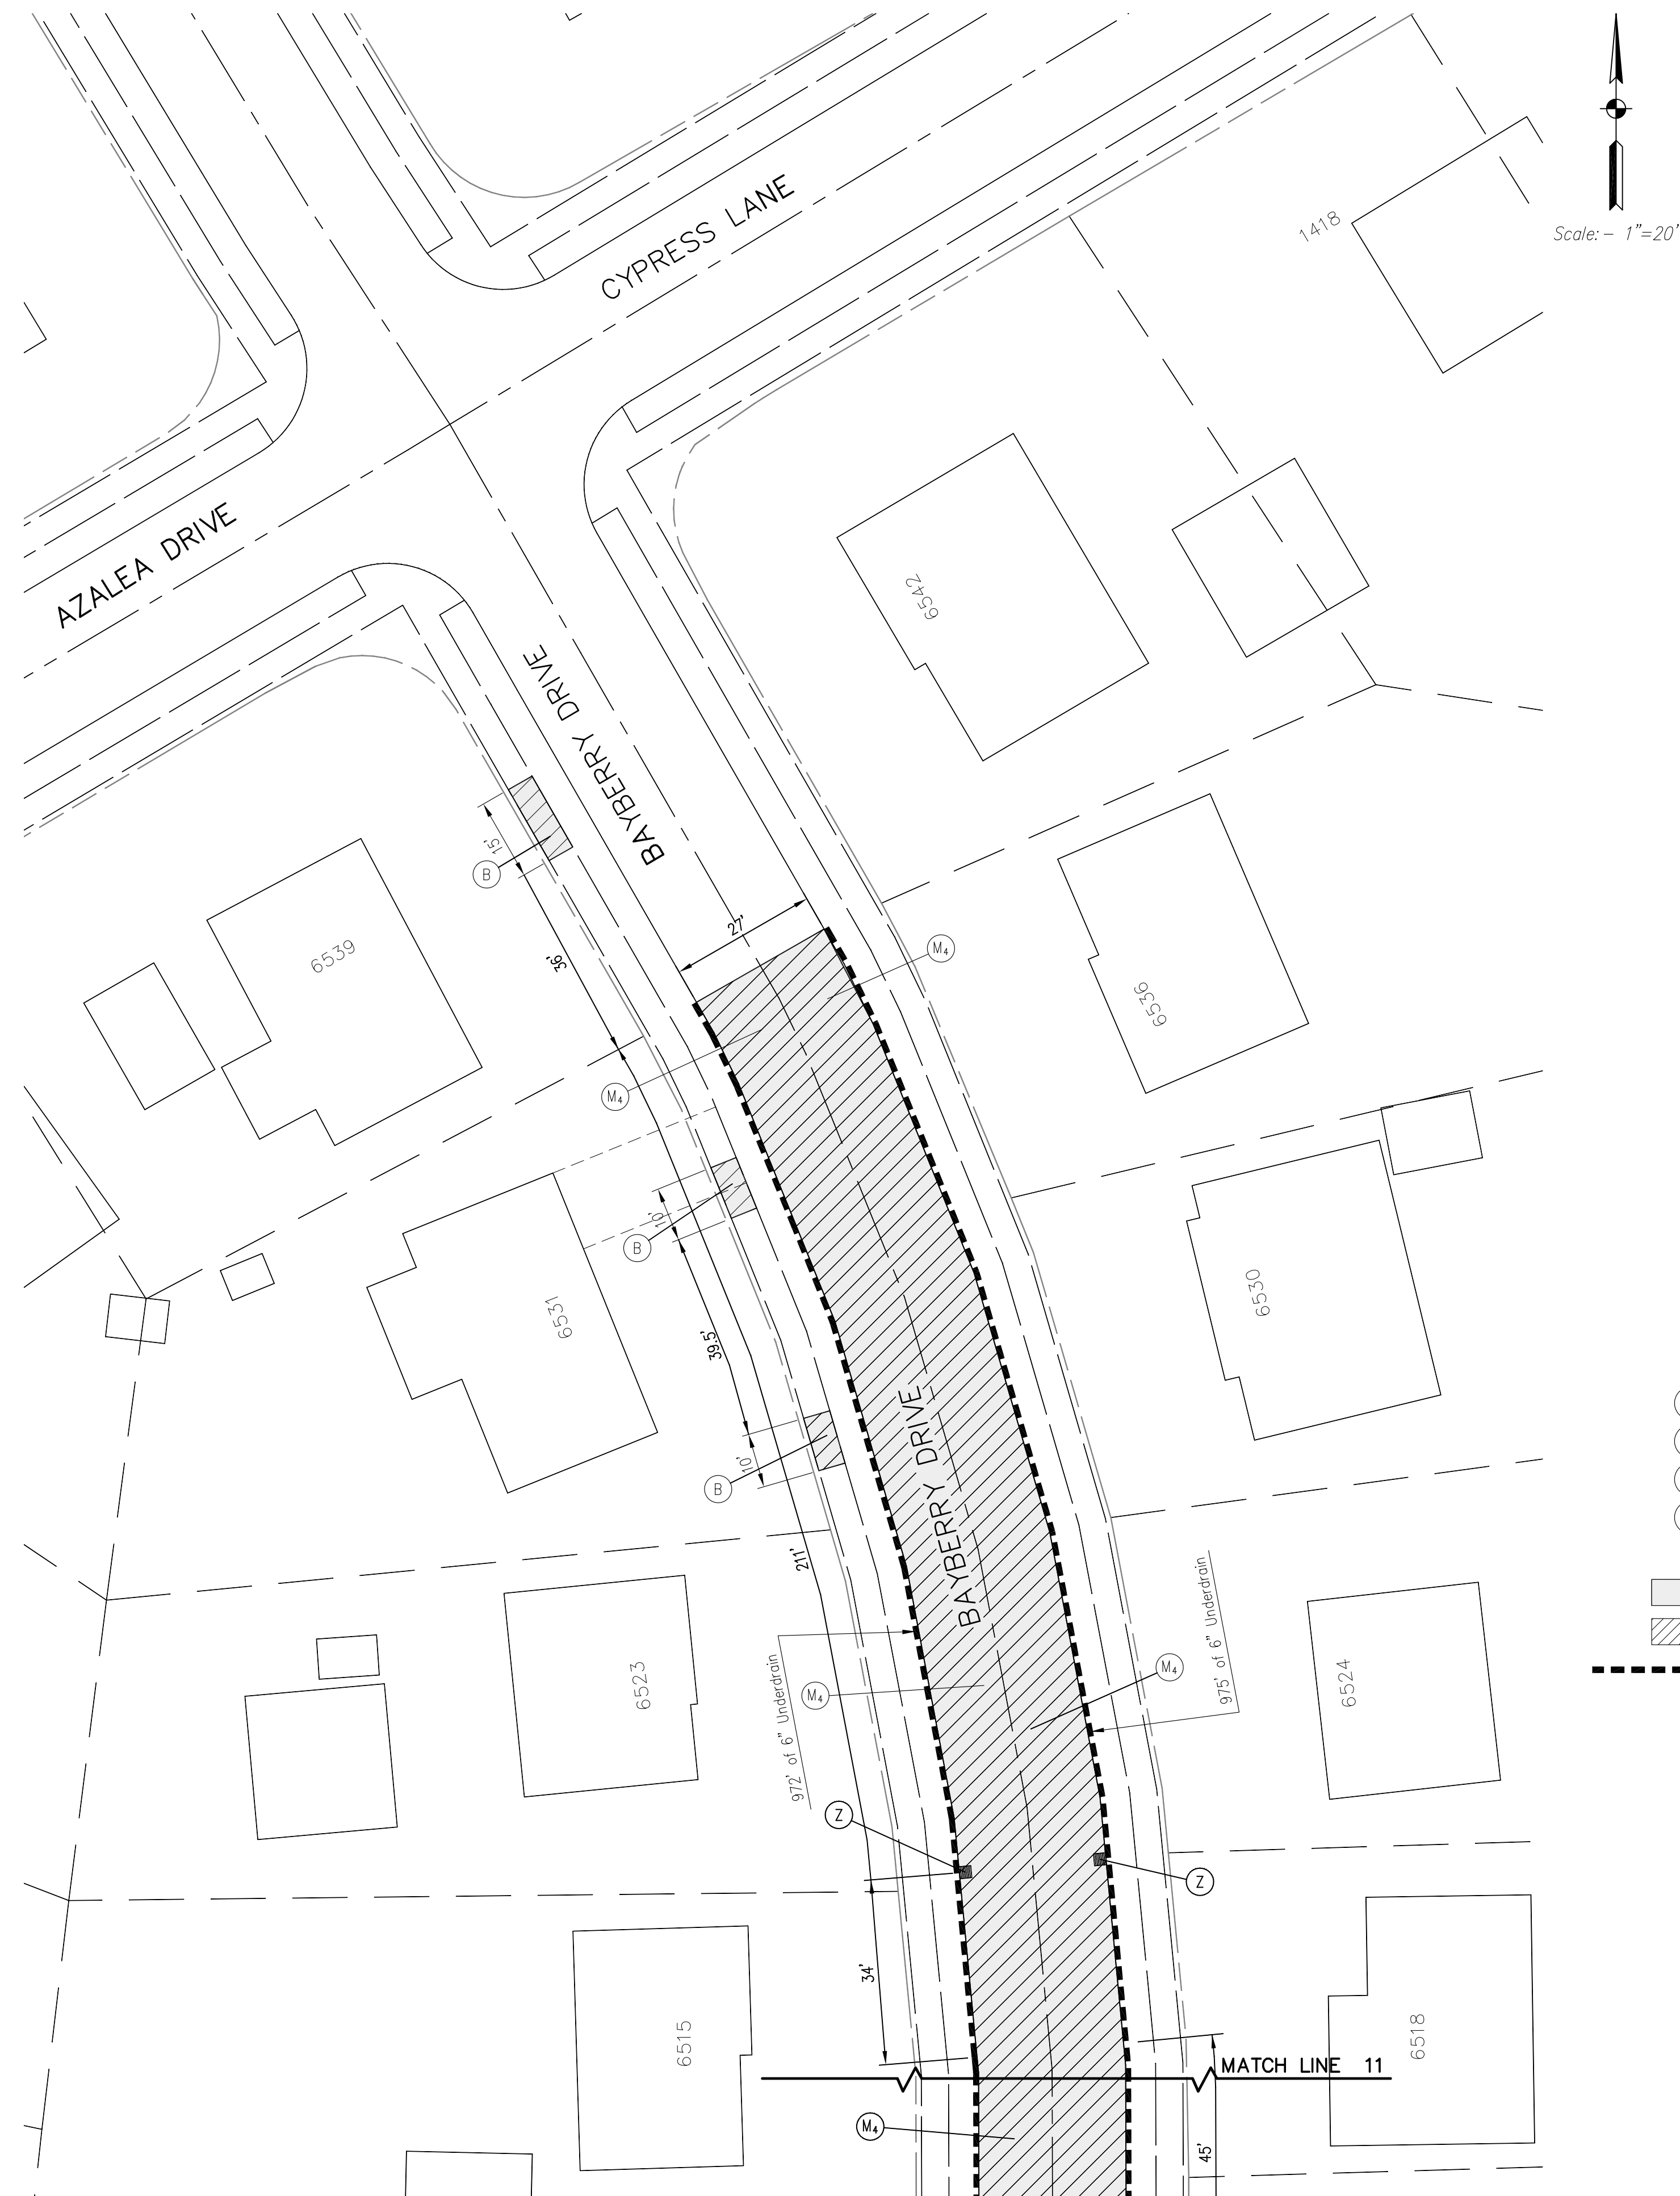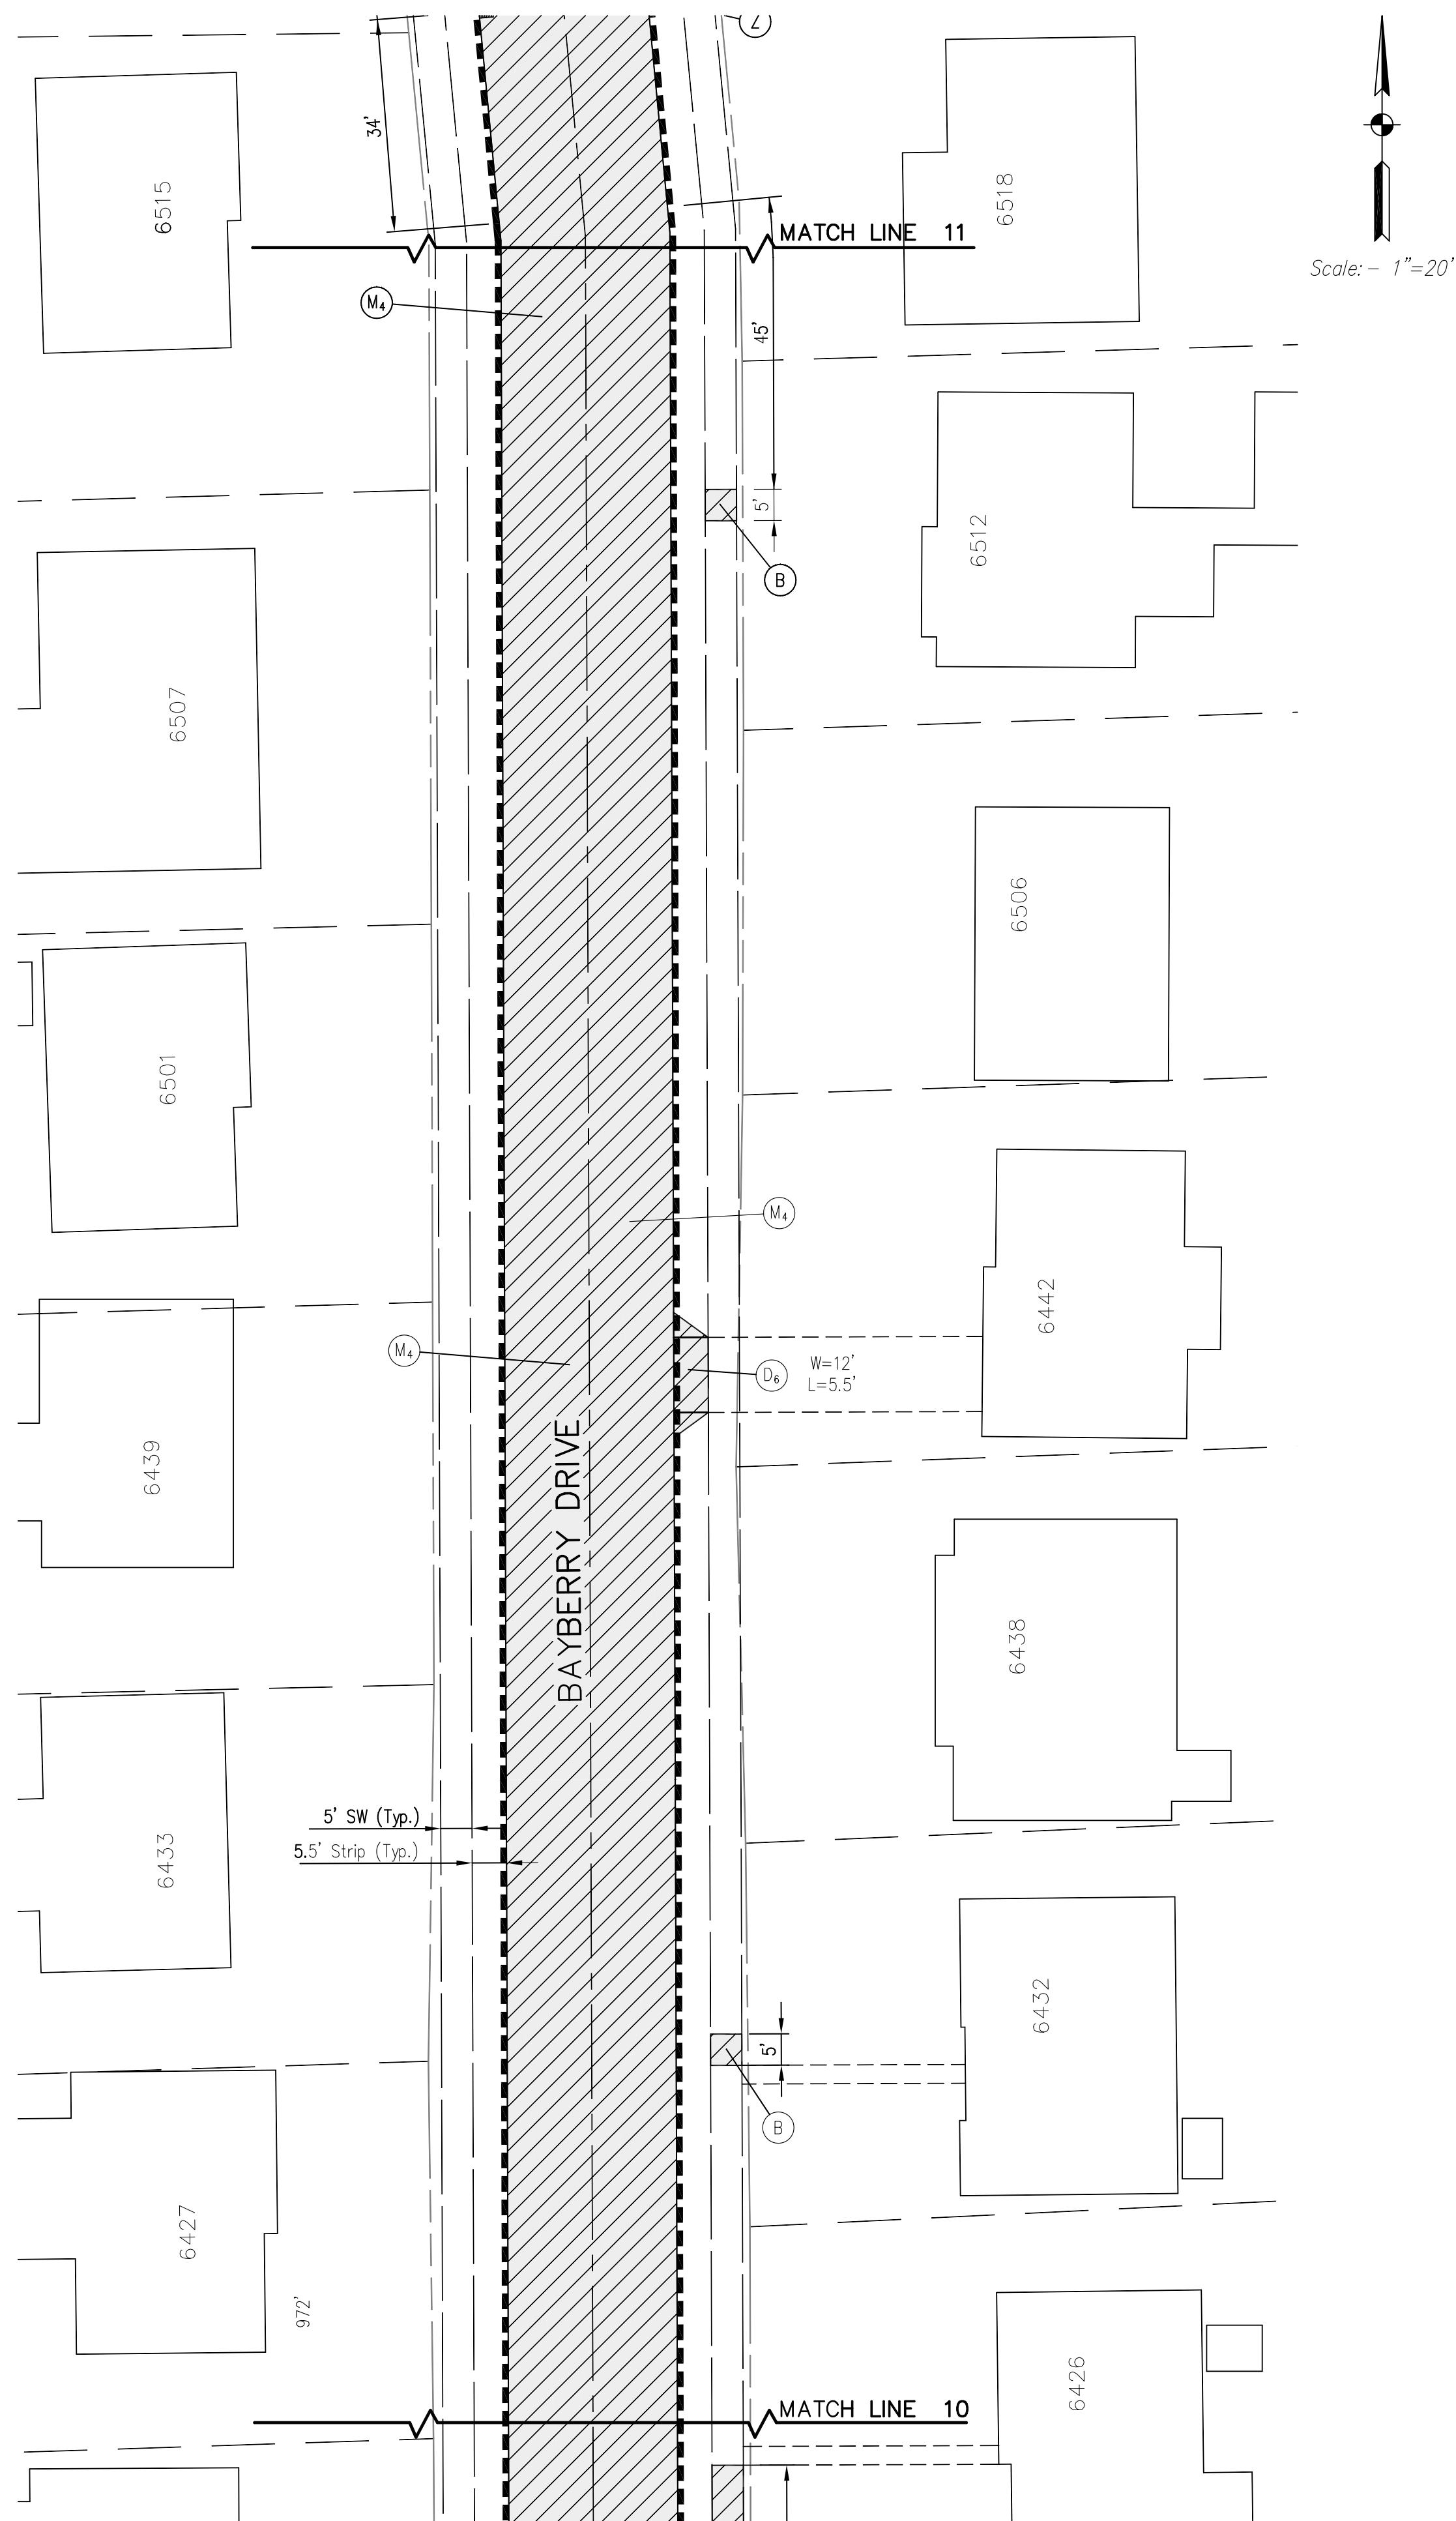

LEGEND

- (B) Sidewalk, 4 IN. Concrete
- (D₆) Cement Conc. Pymt. for Driveways, 6 IN.
- (M₄) Concrete Pavement, 7 IN. on 4 IN. Compacted Aggregate No. 53
- (Z) Adjust Casting to Grade


- New Construction
- Removal
- Underdrain, 6"

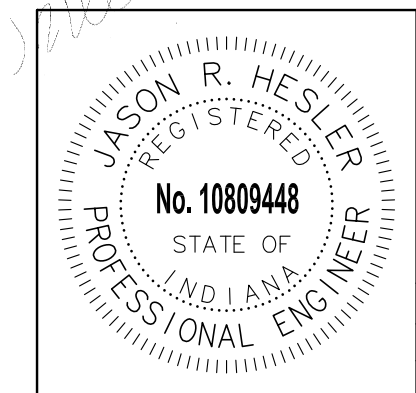

Bayberry Drive / Bethany Lane Azalea Drive and Cypress Lane

Designed by: JRH	RES.	W.O.	S.T.
Drawn by: FG		12383	
Checked by: JRH			

Sheet 16 of 22

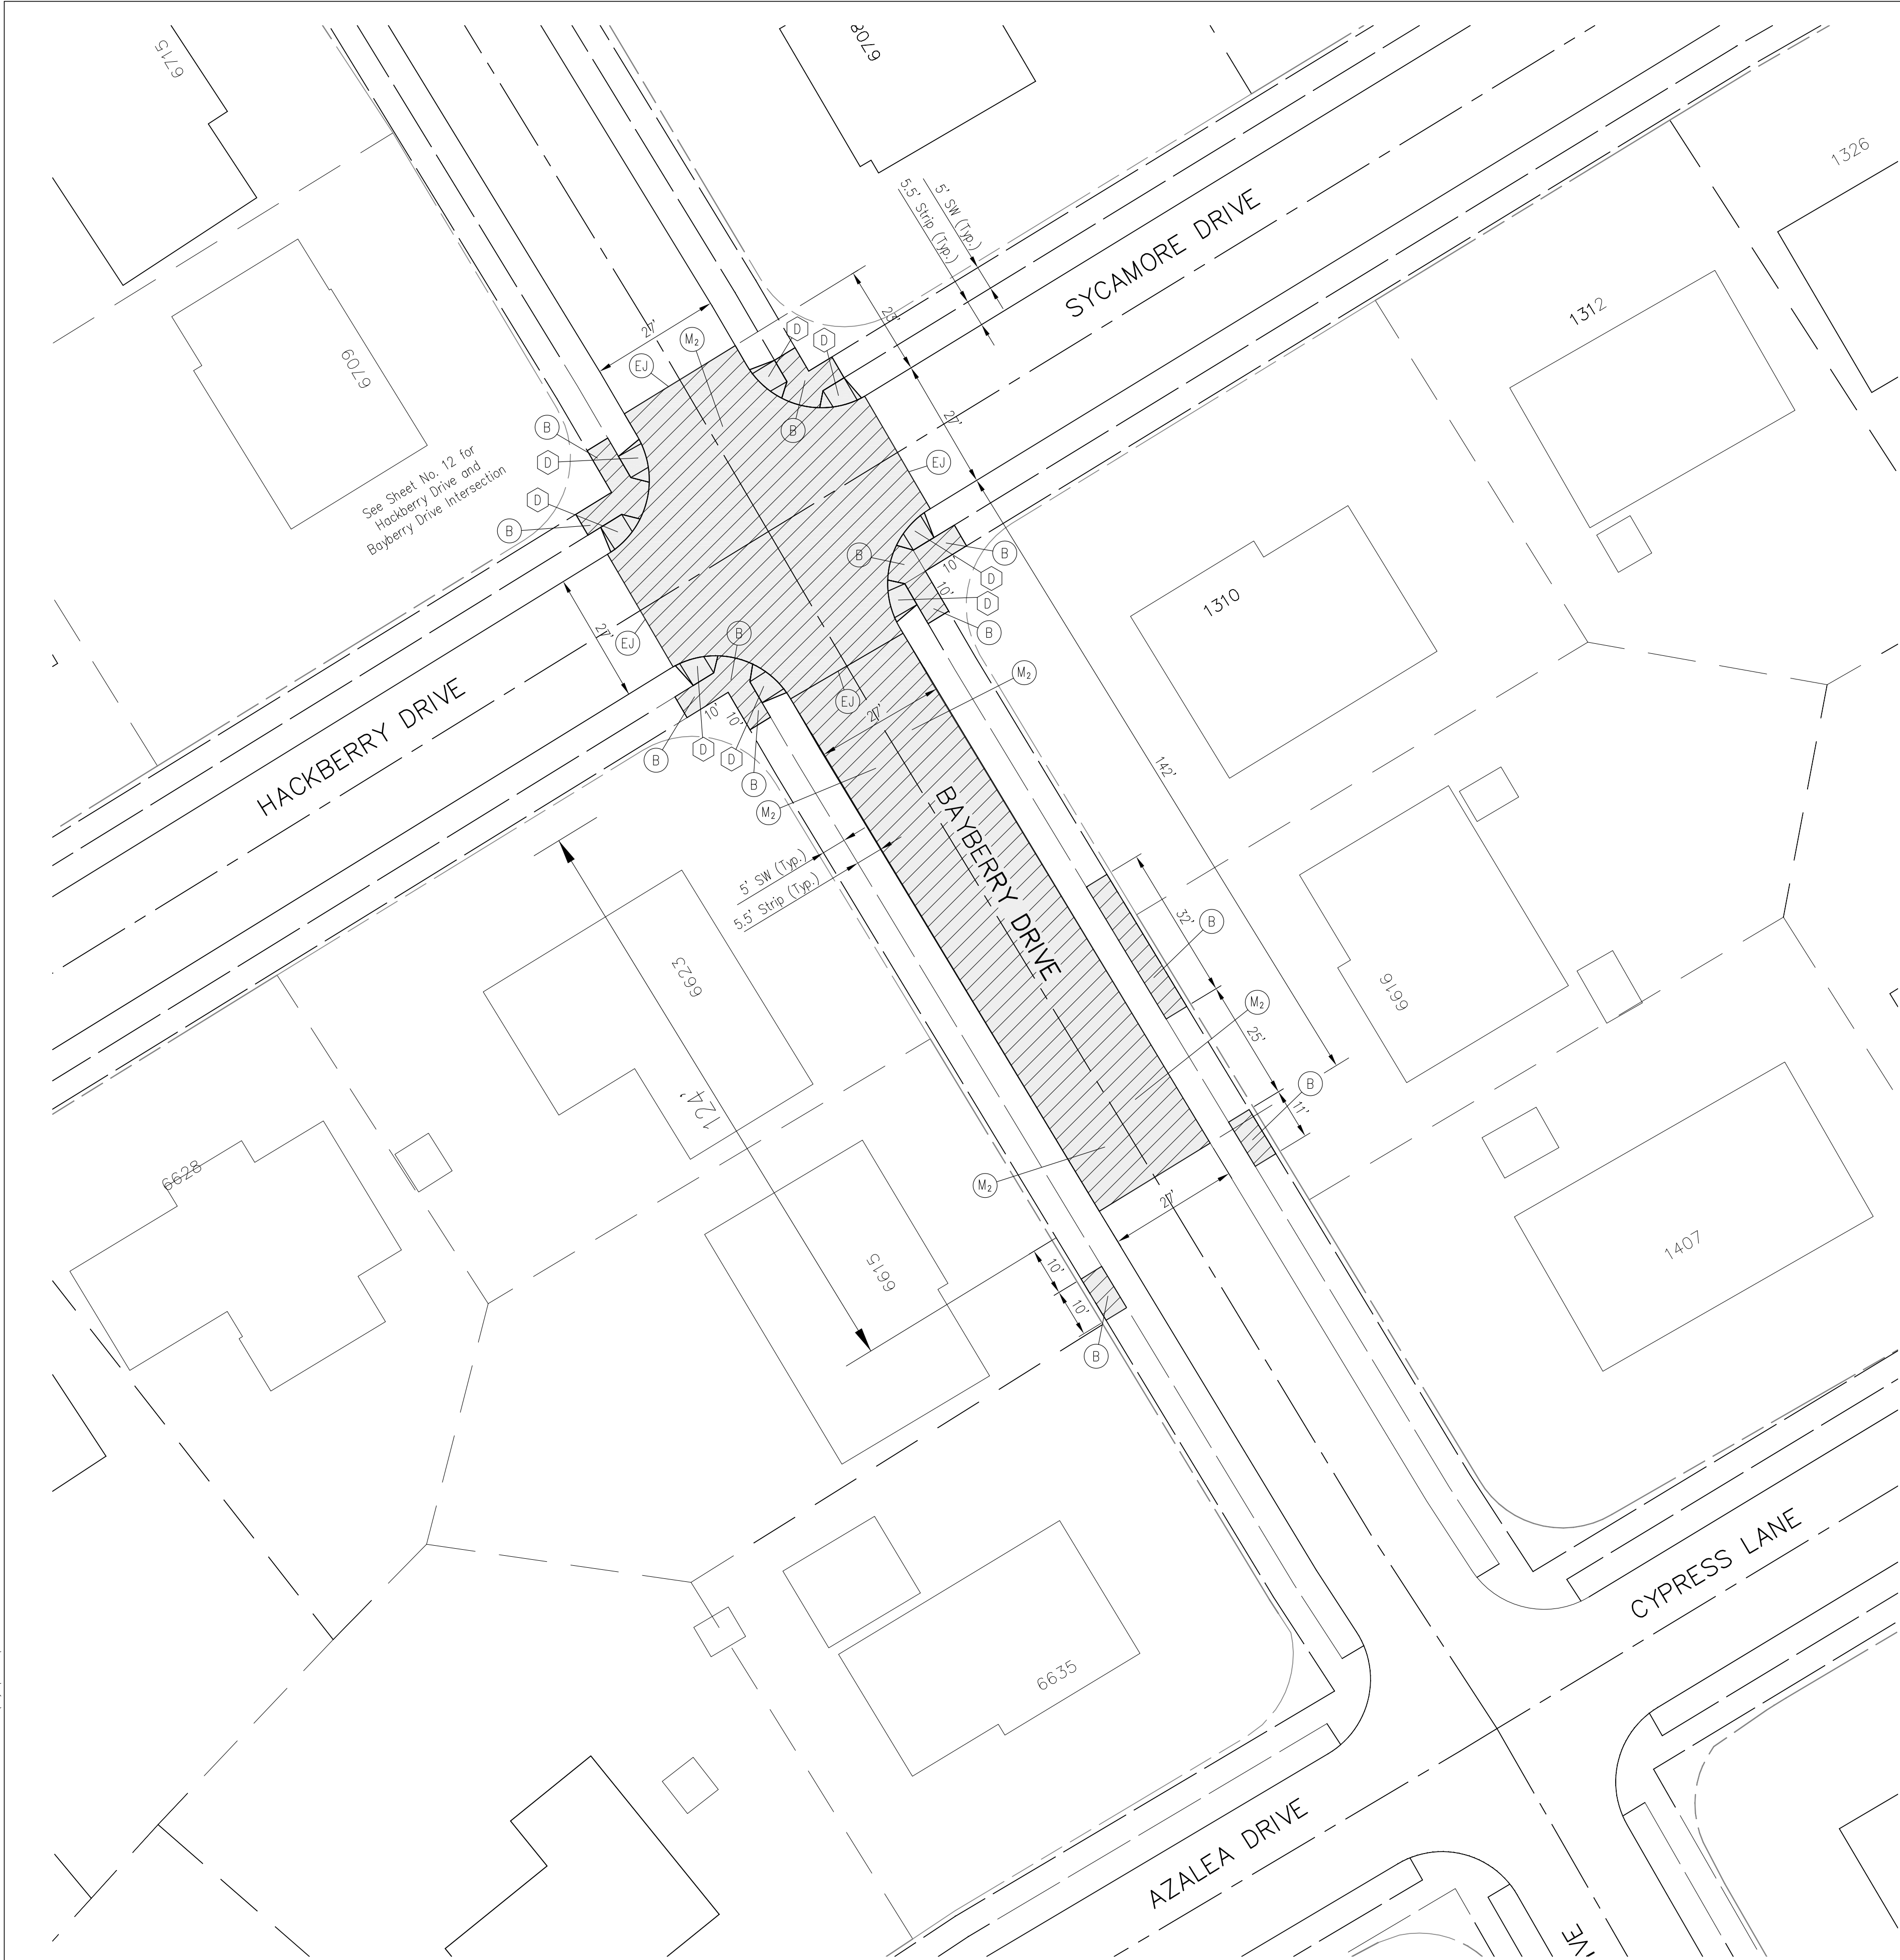

Scale: - 1"=20'


LEGEND

- (B) Sidewalk, 4 IN. Concrete
- (EJ) 1" Expansion Joint with Thickened Edge
- (M₂) Concrete Pavement, 7 IN. on 2 IN. Compacted Aggregate No. 53
- (X) ADA Sidewalk Curb Ramp (Letter Indicates Type)

- New Construction
- Removal




3939 Millersville Road
Indianapolis, IN 46205

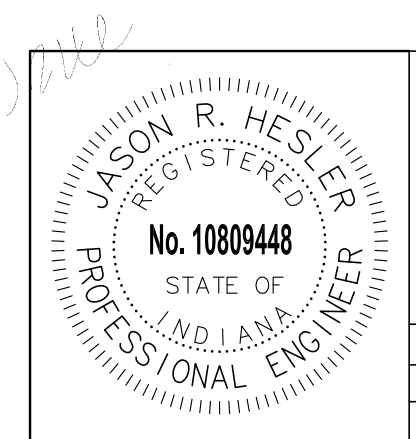

Bayberry Drive / Azalea Drive and Cypress Lane to Hackberry Drive and Sycamore Drive

Designed by: JRH	RES.	W.O.	S.T.	Sheet 17 of 22
Drawn by: FG	12383			
Checked by: JRH				

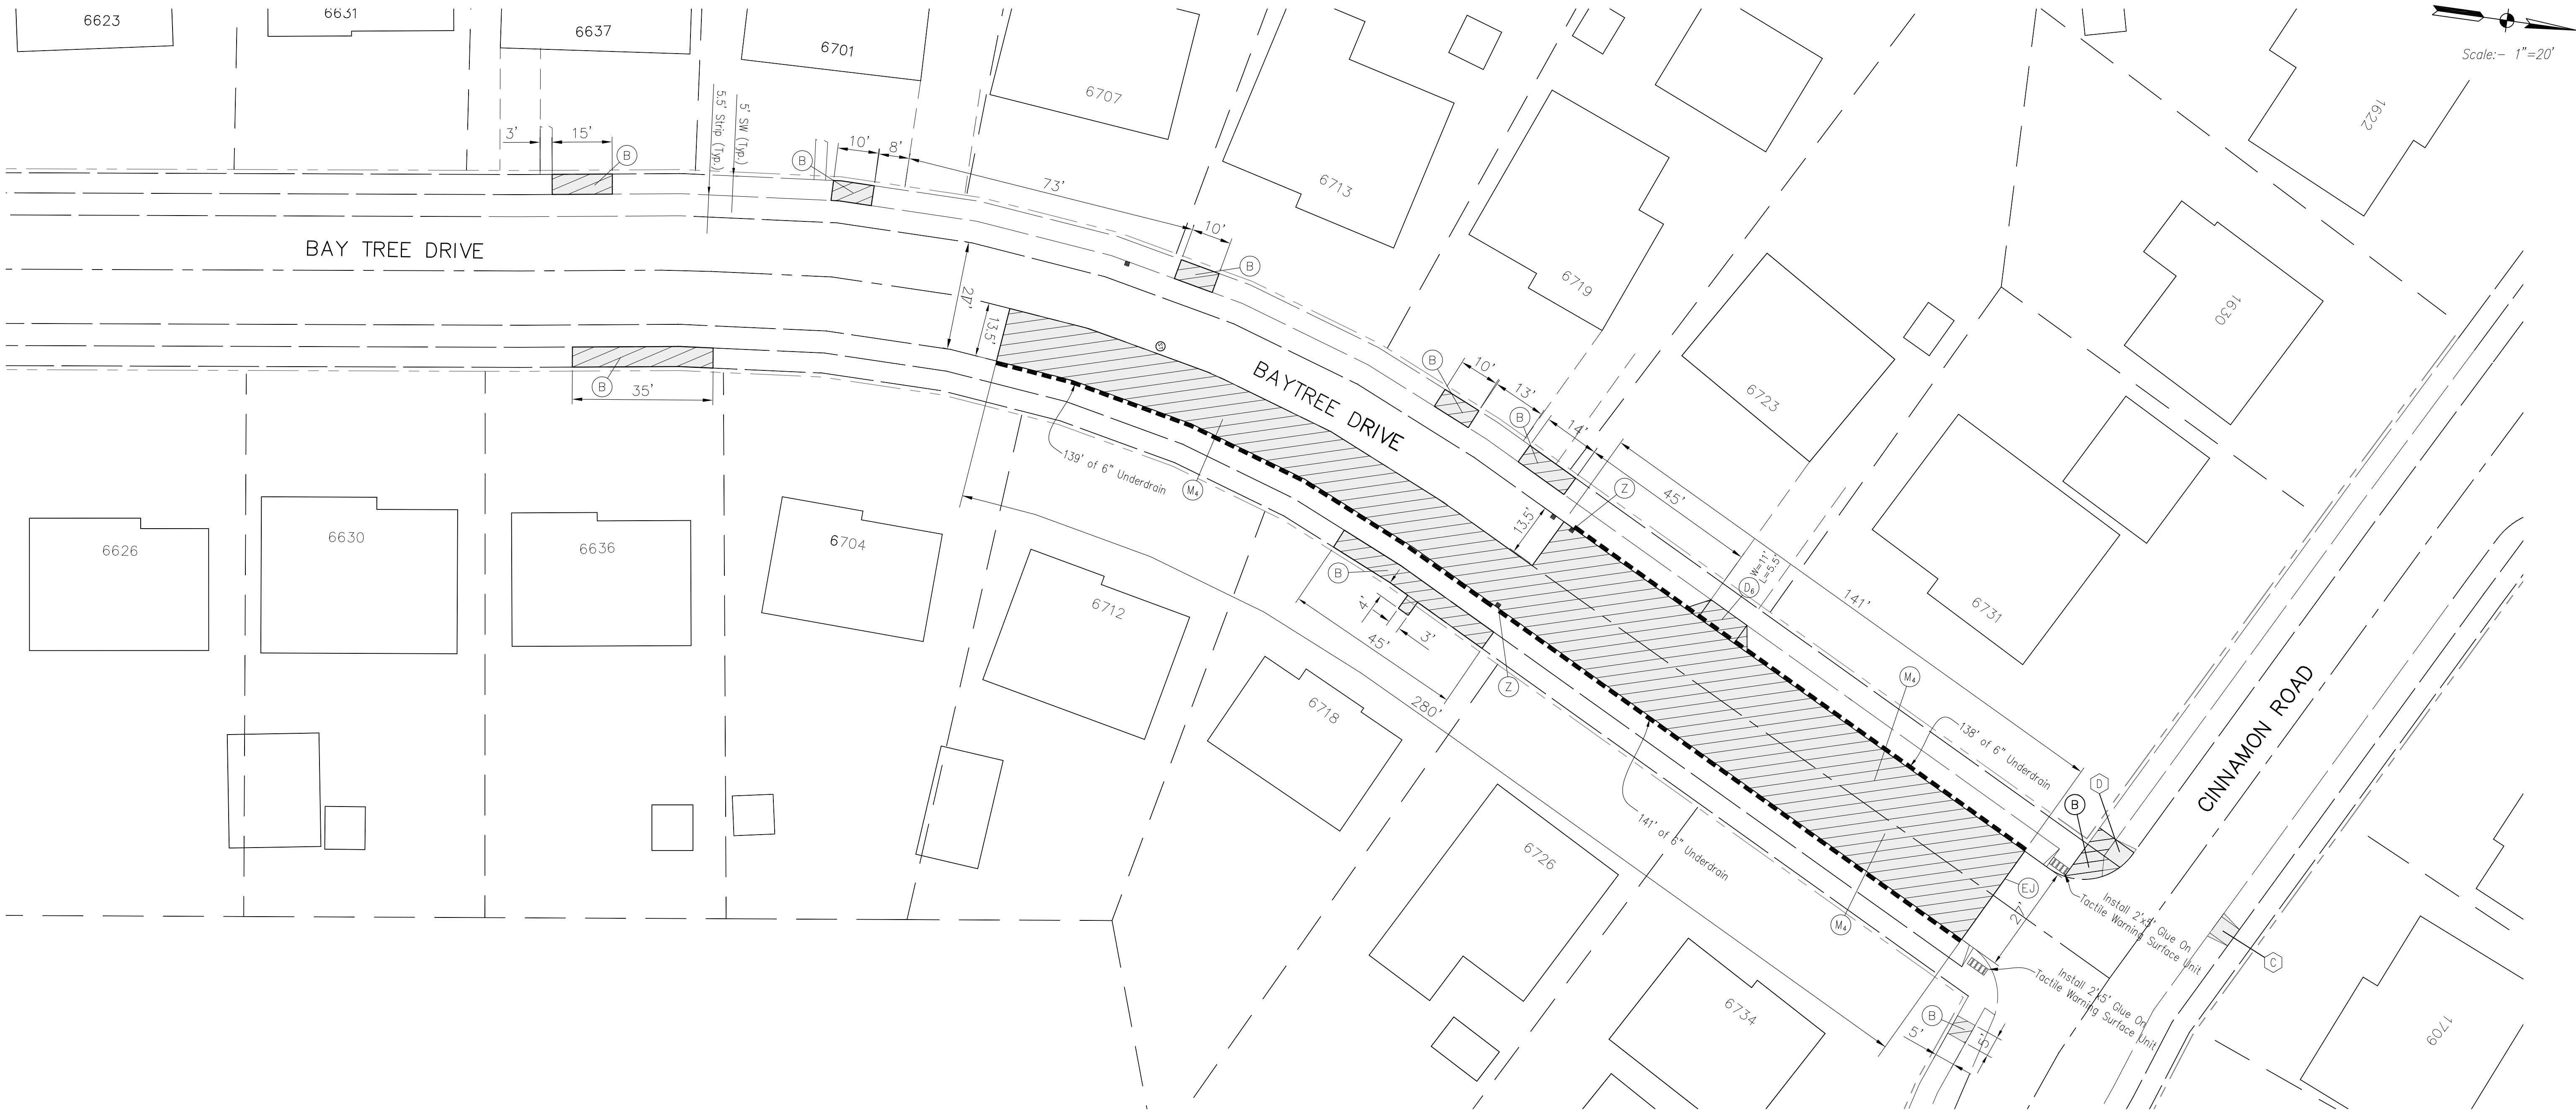


LEGEND

- (B) Sidewalk, 4 IN. Concrete
- (D₆) Cement Conc. Pymt. for Driveways, 6 IN.
- (EJ) 1" Expansion Joint with Thickened Edge
- (M₄) Concrete Pavement, 7 IN. on 4 IN. Compacted Aggregate No. 53
- (Z) Adjust Casting to Grade
- New Construction
- Removal
- Underdrain, 6"

P:\133071.dwg\PLANS\13307 CREST WOOD CONLOWY_08-Baytree\1:1\04-14-2014




3939 Millersville Road
Indianapolis, IN 46205

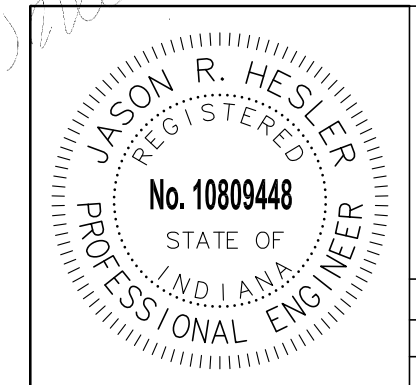

Baytree Drive to Cinnamon Road

Designed by: JRH	RES.	W.O.	S.T.	Sheet 18 of 22
Drawn by: FG	12383			
Checked by: JRH				

AD

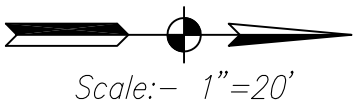

See Sheet No. 11 for
Cinnamon Road and
Mimosa Lane Intersection

CINNAMON ROAD

MIMOSA LANE

TULIP TREE ROAD

LEGEND

- (B) Sidewalk, 4 IN. Concrete
- (D₆) Cement Conc. Pvmt. for Driveways, 6 IN.
- (EJ) 1" Expansion Joint with Thickened Edge
- (M₂) Concrete Pavement, 7 IN. on 2 IN. Compacted Aggregate No. 53
- (X) ADA Sidewalk Curb Ramp (Letter Indicates Type)


■ New Construction

▨ Removal

----- Underdrain, 6"



3939 Millersville Road
Indianapolis, IN 46205

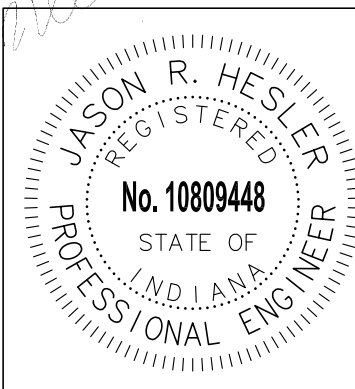


Mimosa Lane Cinnamon Road to Tulip Tree Road

Designed by: JRH	RES.	W.O.	S.T.
Drawn by: FG		12383	
Checked by: JRH			

Sheet 19 of 22

13307.dwg (PLANS) 13307 CRESTWOOD COLONY Mimosa Ln (1) 1:1 04-14-2014

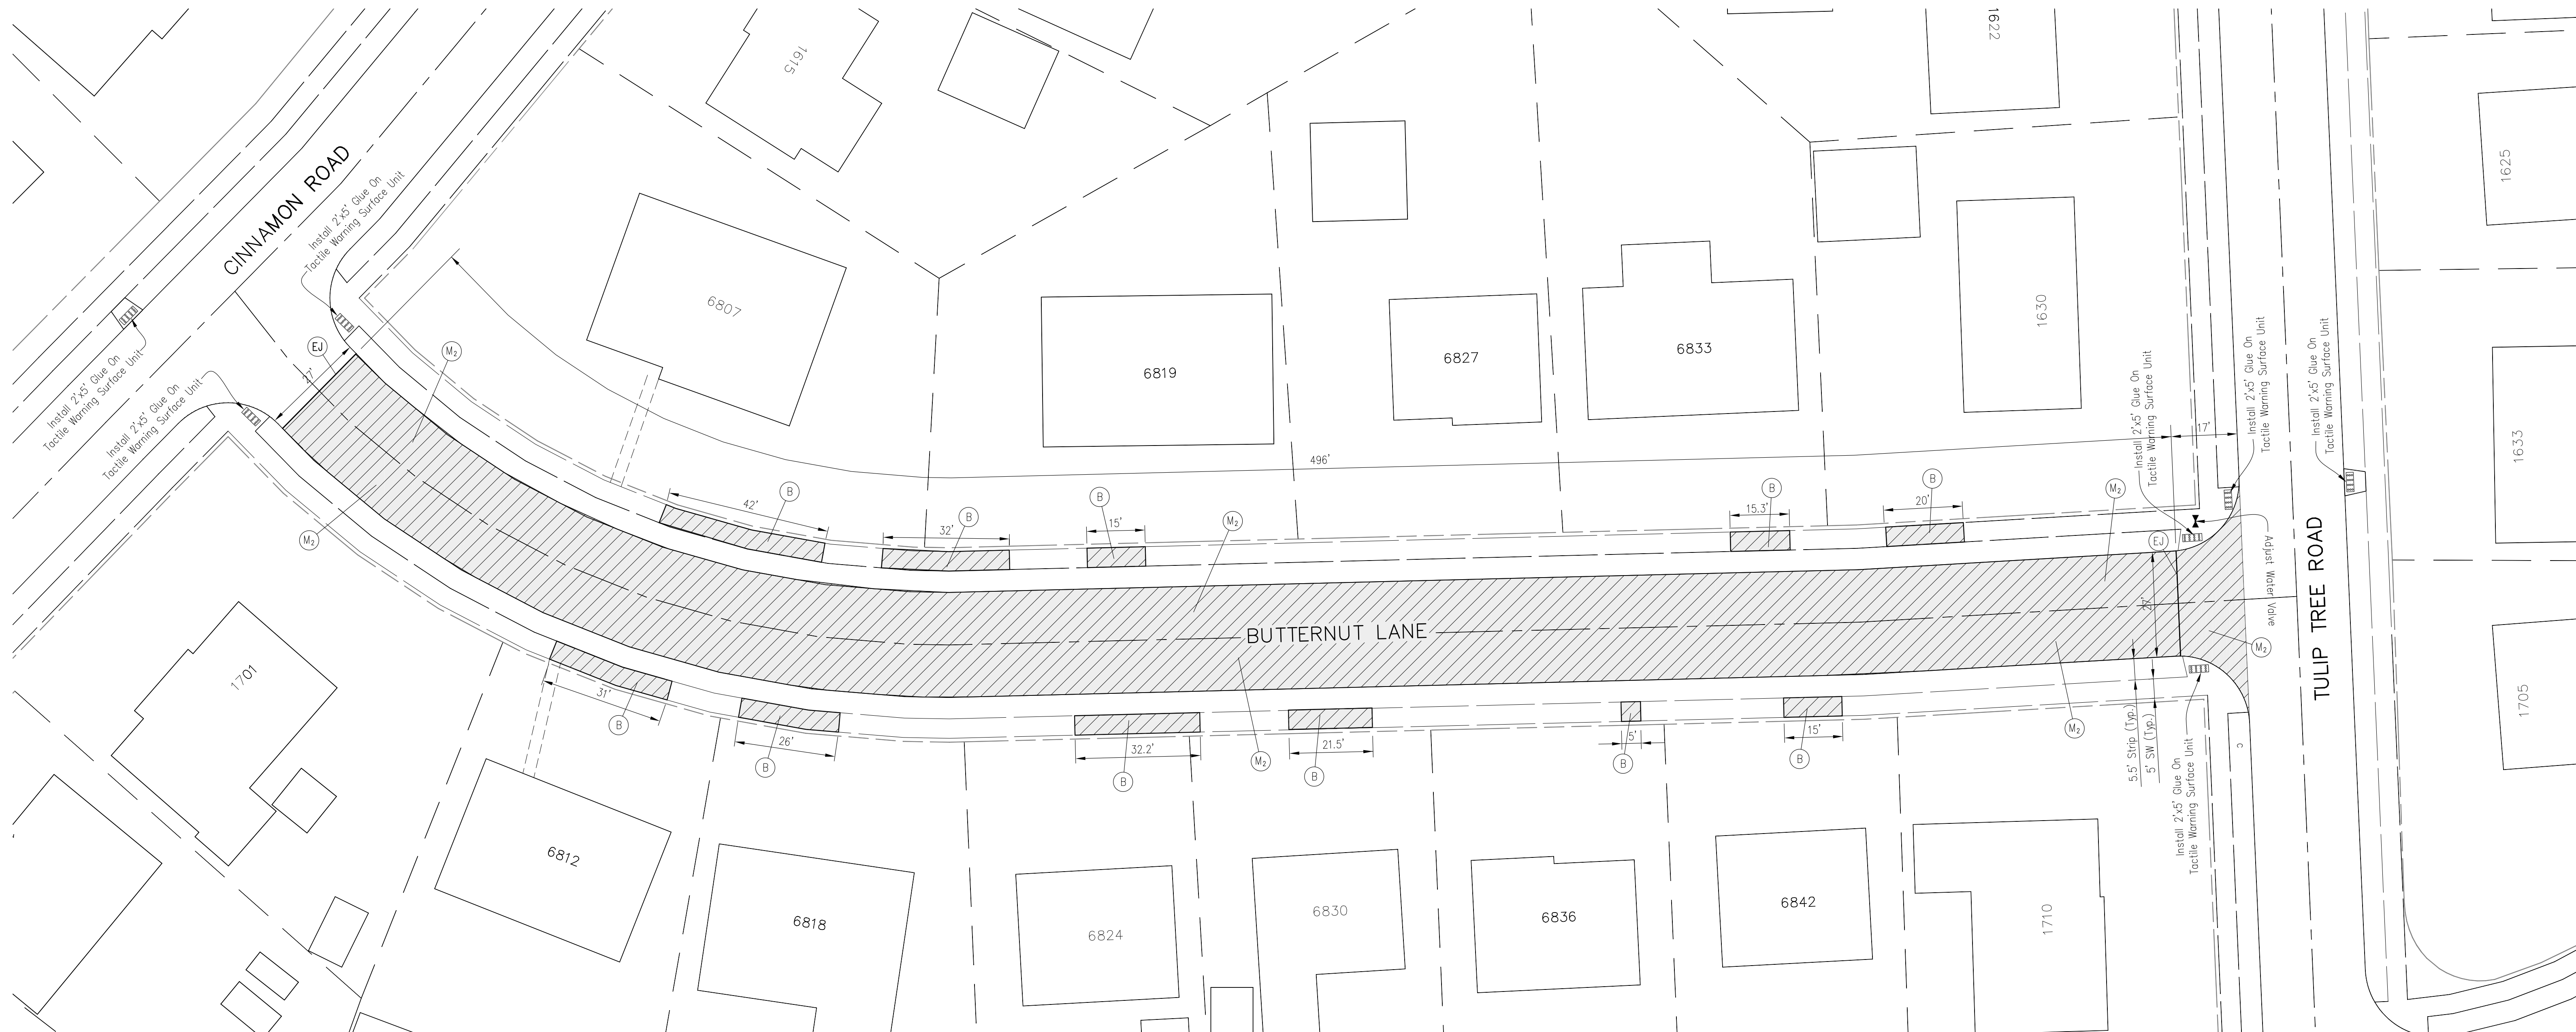

LEGEND


- (B) Sidewalk, 4 IN. Concrete
- (EJ) 1" Expansion Joint with Thickened Edge
- (M₂) Concrete Pavement, 7 IN. on 2 IN. Compacted Aggregate No. 53
- (X) ADA Sidewalk Curb Ramp (Letter Indicates Type)

■ New Construction
▨ Removal
--- Underdrain, 6"

13307.dwg PLANS 13307 CRESTWOOD COLONY Mimosa Ln (1) 1:1 03/07/2014




3939 Millersville Road
Indianapolis, IN 46205

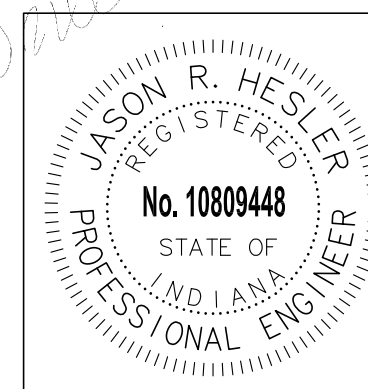


Butternut Lane Cinnamon Road
to Tulip Tree Road

Designed by: JRH	RES. W.O.	S.T.
Drawn by: FG	12383	Sheet 20 of 22
Checked by: JRH		

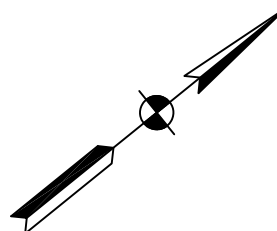


Scale:- 1"=20'

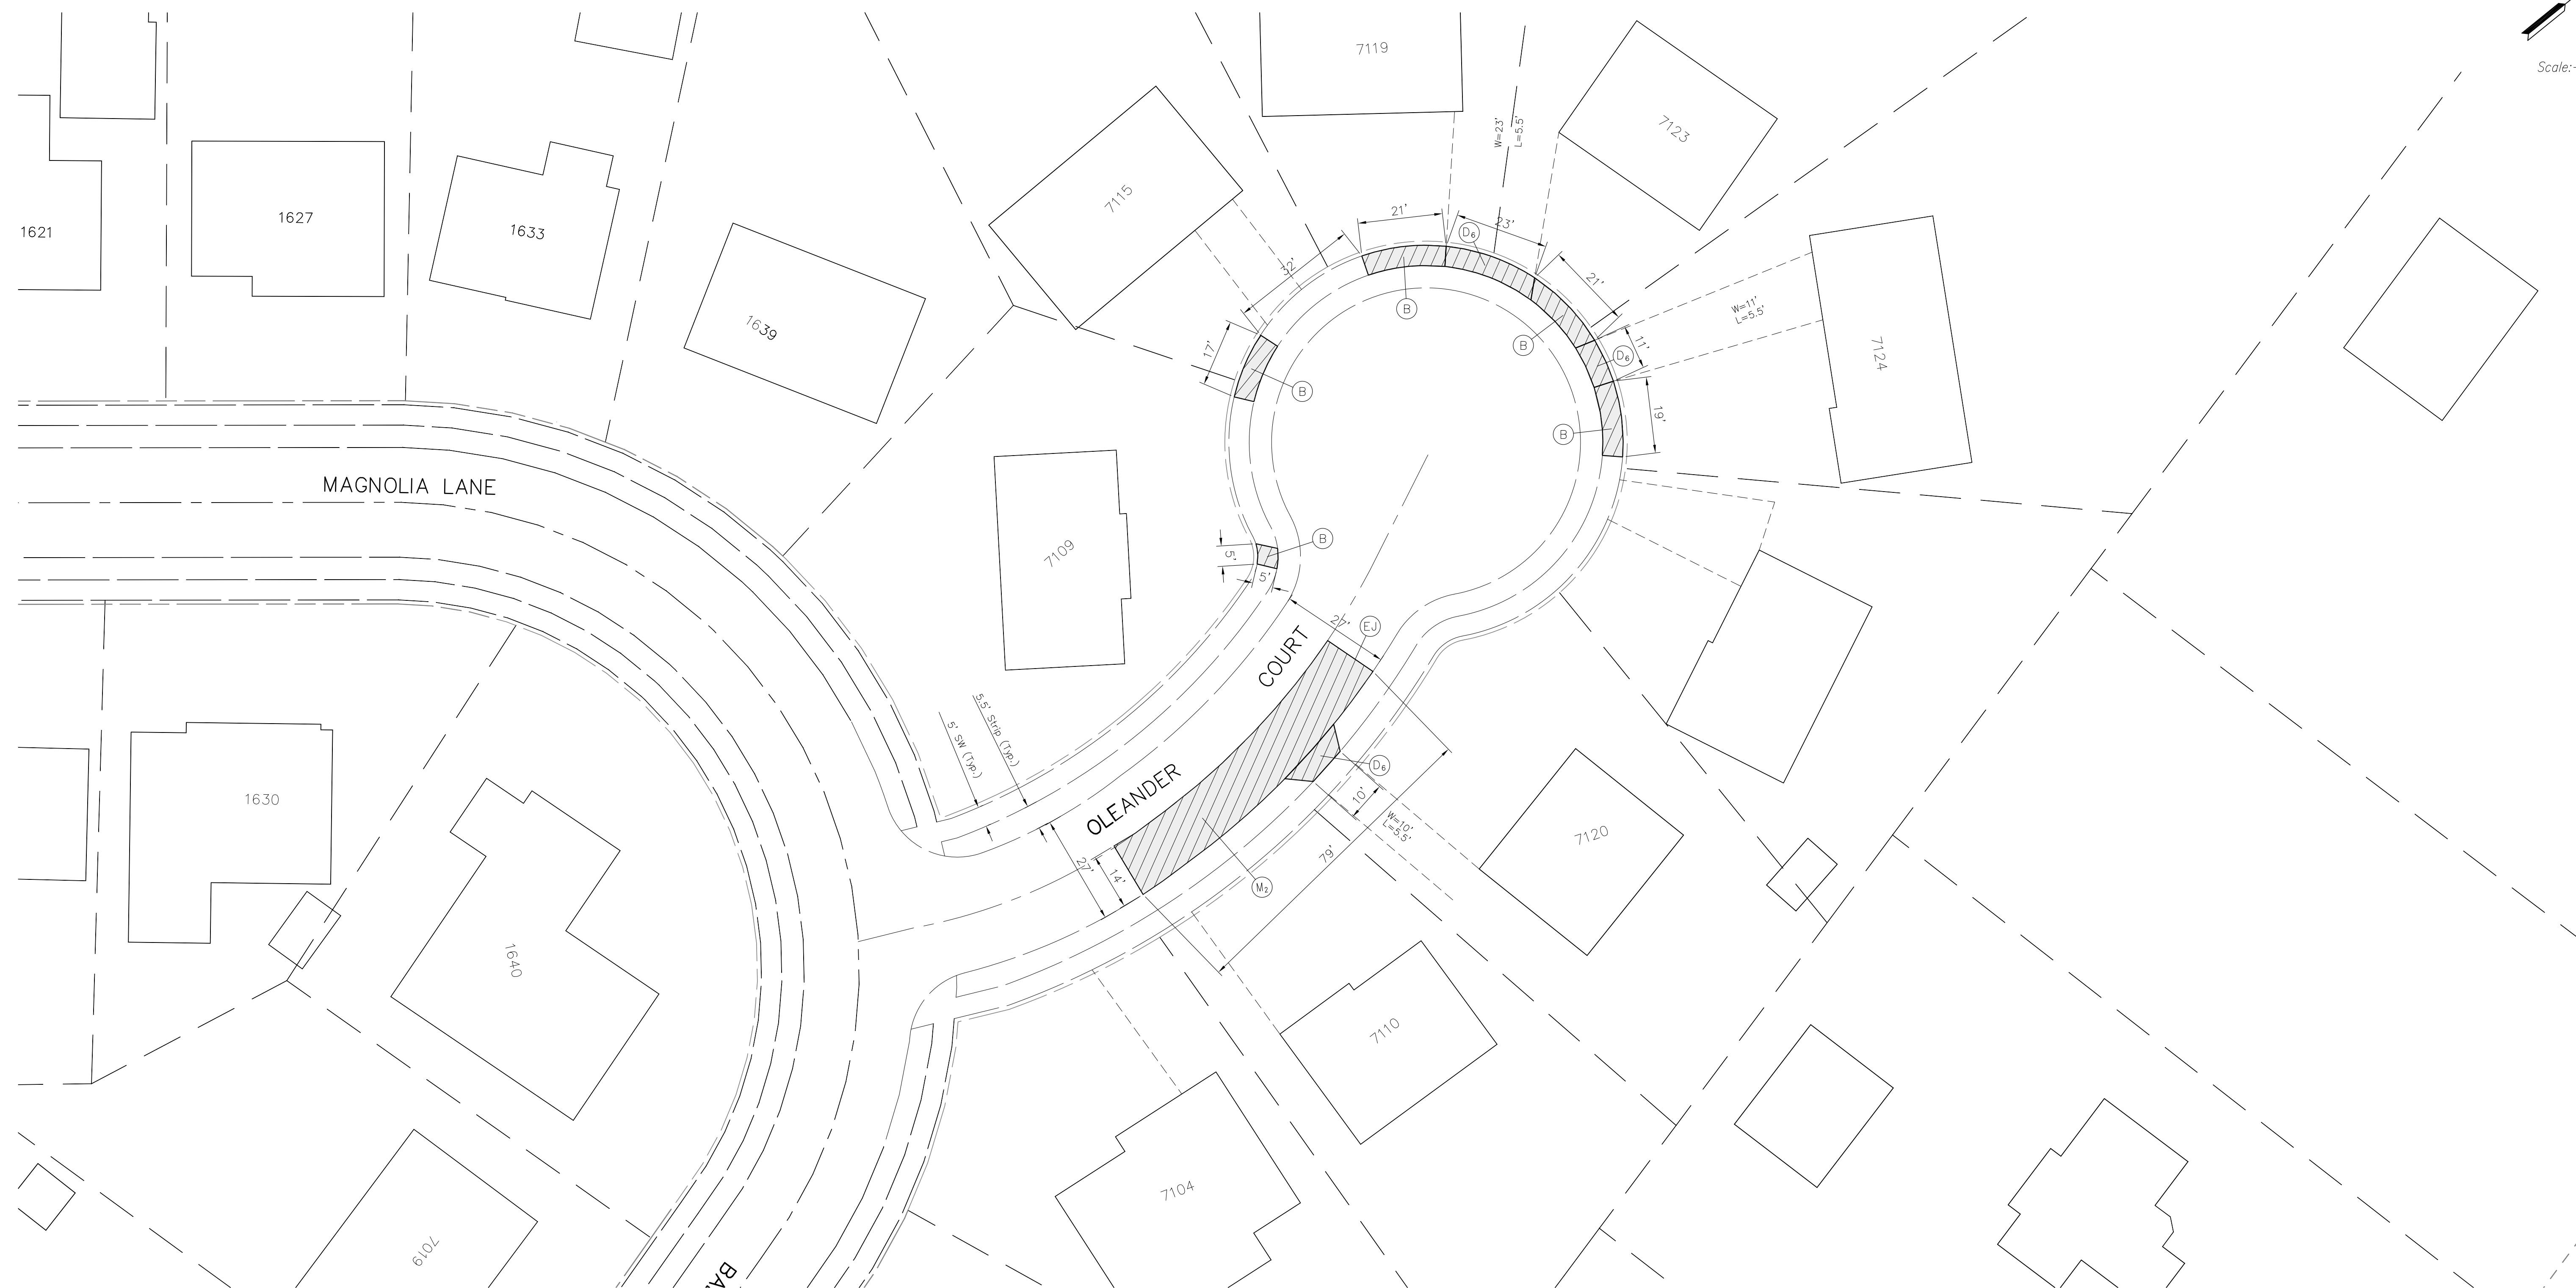

LEGEND

- (B) Sidewalk, 4 IN. Concrete
- (D₆) Cement Conc. Pvmt. for Driveways, 6 IN.
- (EJ) 1" Expansion Joint with Thickened Edge
- (M₂) Concrete Pavement, 7 IN. on 2 IN. Compacted Aggregate No. 53

- New Construction
- Removal

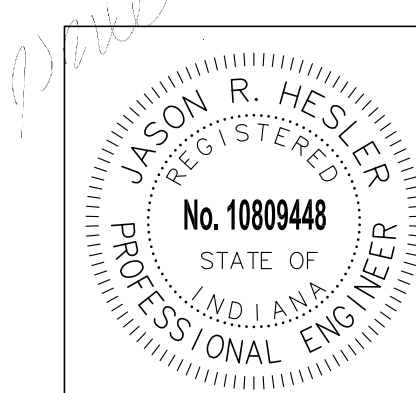

Oleander Court/ Magnolia Lane

Designed by: JRH	RES.	W.O.	S.T.
Drawn by: FG	12383		
Checked by: JRH			


Sheet 21 of 22

P:\133071.dwg\PLANS\13307 CREST WOOD CONLOWY_10\1:1\04-14-2014




3939 Millersville Road
Indianapolis, IN 46205


1" EXPANSION JOINT WITH THICKENED EDGE

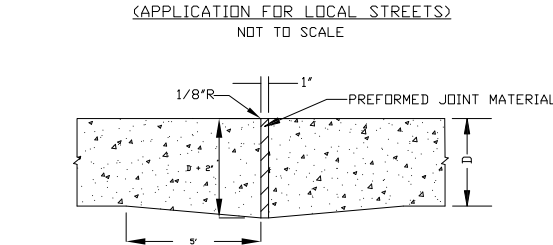


CONTRACTION JOINT

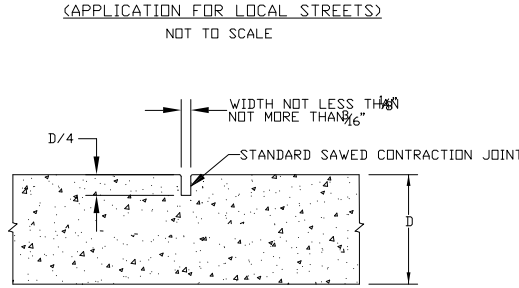

LONGITUDINAL CONSTRUCTION JOINT

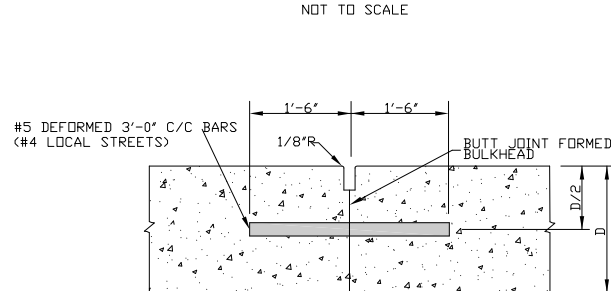


CURBFACE SIDEWALK

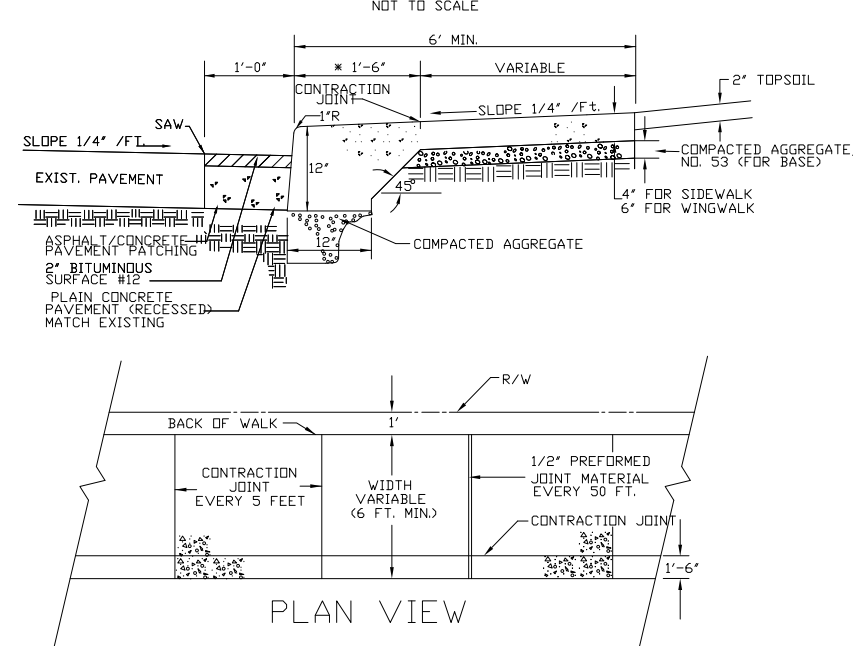


OR AS DIRECTED BY THE PROJECT COORDINATOR

TRANSVERSE CONSTRUCTION JOINT

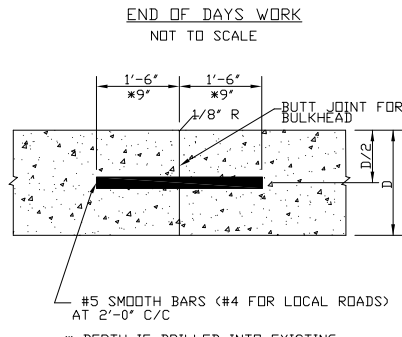

RESIDENTIAL DRIVE APPROACH FOR CURBFACE WALK

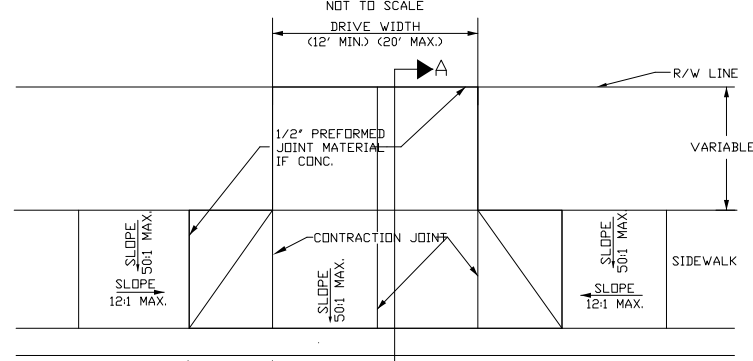


SECTION A-A




CURB ELEVATION


CONCRETE CURB TYPE I-A WITH UNDERDRAIN

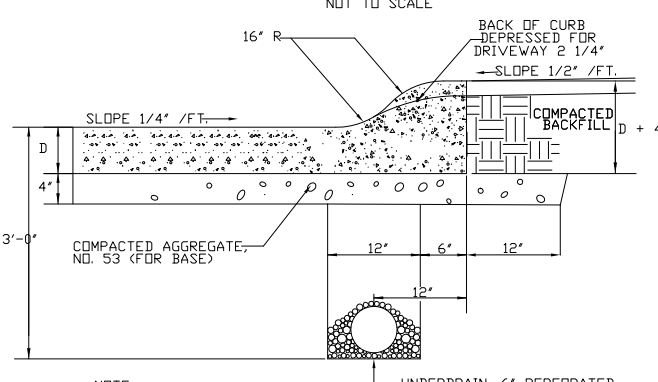


CONCRETE CURB TYPE I-A

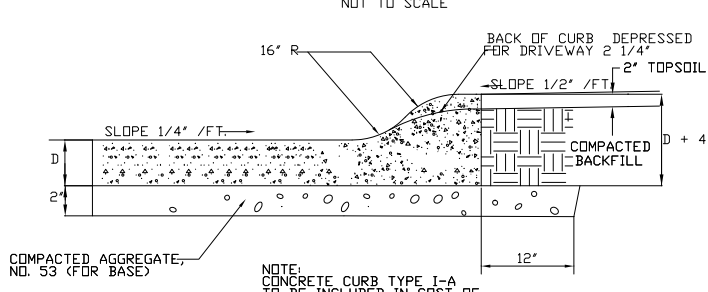

RESIDENTIAL DRIVE APPROACH (APRON ONLY)

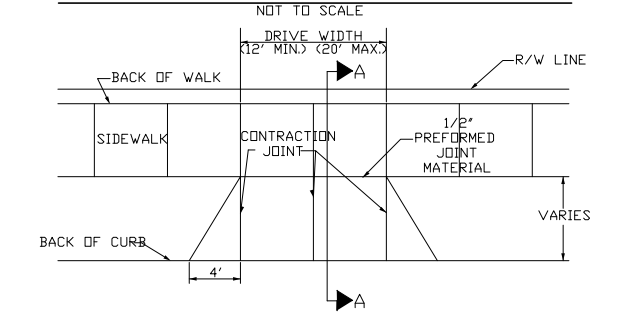


SECTION A-A

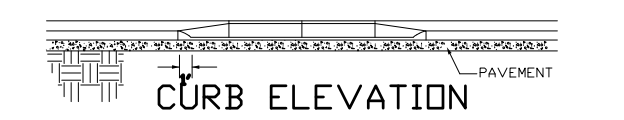


CURB ELEVATION


TYPICAL RESIDENTIAL CONCRETE STREET SECTION

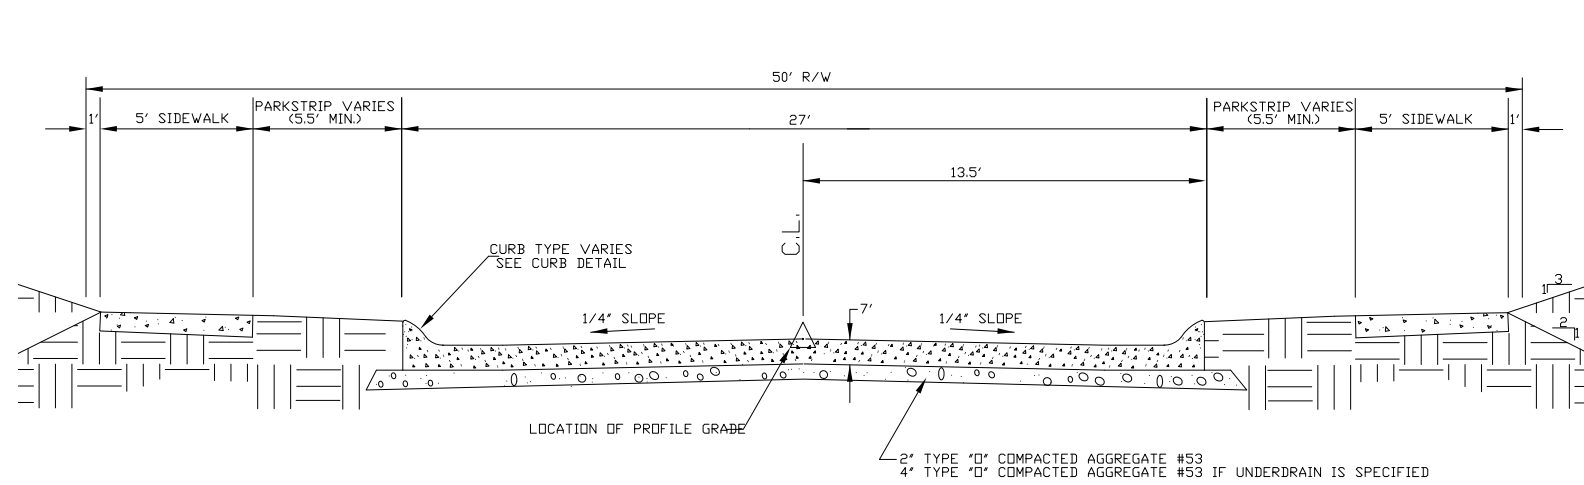

RESIDENTIAL DRIVE APPROACH

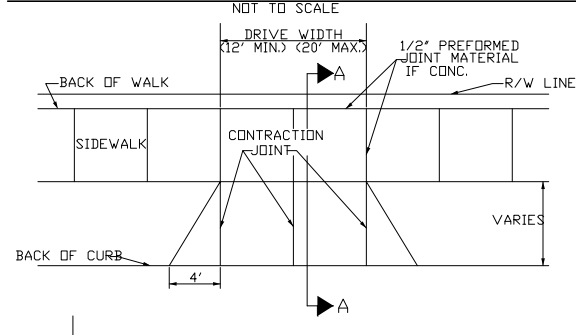


SECTION A-A

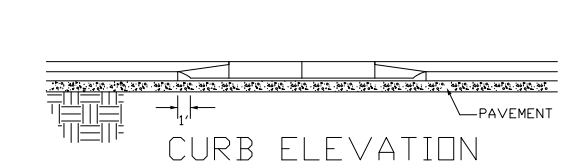


CURB ELEVATION


TYPICAL CONCRETE SIDEWALK

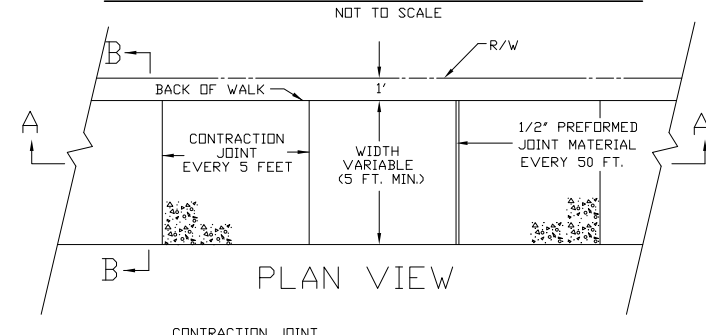

PLAN VIEW

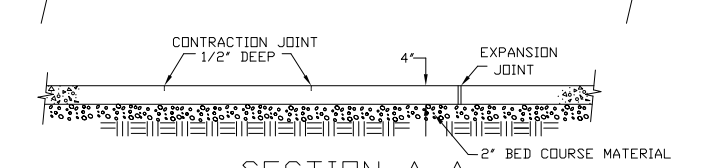


SECTION A-A

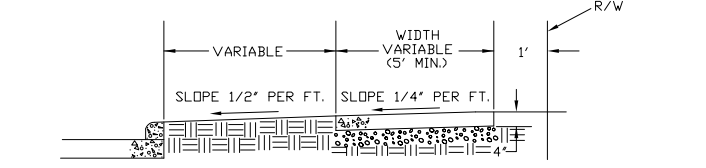


SECTION B-B

CURB RAMP TYPE C

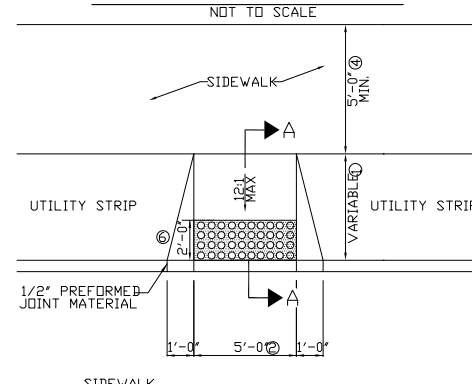

SECTION A-A

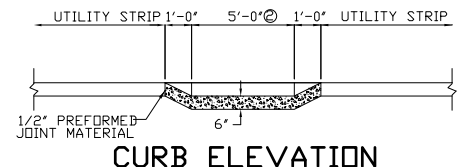


CURB ELEVATION


GENERAL NOTES

- THESE DIMENSIONS ARE BASED ON A 4" CURB HEIGHT AND SHALL BE PROPORTIONALLY ADJUSTED FOR OTHER CURB HEIGHTS.
- A 4'-0" MINIMUM WIDTH RAMP MAY BE USED WHEN EXISTING SPACE PROHIBITS THE CONSTRUCTION OF THE 5'-0" WIDE RAMP.
- THE BOTTOM EDGE OF THE CURB RAMP SHALL BE FLUSH WITH THE EDGE OF THE ADJACENT PAVEMENT AND GUTTER LINE.
- LANDING AREA AT THE TOP OF CURB RAMP SHALL HAVE MAXIMUM CROSS SLOPE OF .001 IN ANY DIRECTION WHERE SITE INFRASTRUCTURE PRECLUDES A LANDING SLOPE PERPENDICULAR TO THE CURB FACE SHALL NOT EXCEED .001 A TURNING SPACE (40 FT.) MINIMUM BY (40 FT.) MINIMUM SHALL BE PROVIDED AT THE TOP OF THE CURB RAMP AND SHALL BE PERMITTED TO OVERLAP OTHER TURNING SPACES AND CLEAR SPACES WHERE THE TURNING SPACE IS CONSTRAINED AT THE BACK OF THE SIDEWALK, THE TURNING SPACE SHALL BE (40 FT.) MINIMUM BY (40 FT.) MINIMUM THE (40 FT.) MINIMUM SHALL BE PROVIDED IN THE DIRECTION OF THE RAMP RUN.
- THE RUNNING SLOPE OF THE CURB RAMP SHALL CUT THROUGH OR SHALL BE BUILT UP TO THE CURB AT RIGHT ANGLES OR SHALL MEET THE GUTTER GRADE BREAK AT RIGHT ANGLES WHERE THE CURB IS CURVED. THE RUNNING SLOPE OF THE CURB SHALL BE .001 MIN. AND 0.3% MAXIMUM BUT SHALL NOT REQUIRE THE RAMP LENGTH TO EXCEED (20) FT. THE RUNNING SLOPE OF THE TURNING SPACE SHALL BE .001 MAXIMUM.
- DETECTABLE WARNING SURFACE SHALL BE BRICK RED IN COLOR - SEE SPECIAL PROVISIONS FOR ACCEPTED TACTILE WARNING UNITS.

CURB RAMP TYPE D

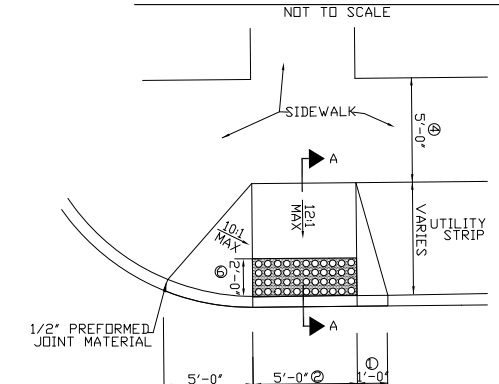

SECTION A-A

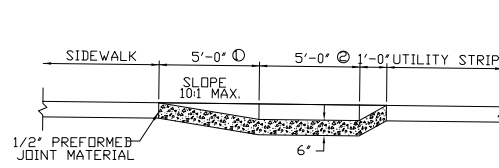

CURB ELEVATION

GENERAL NOTES

- THESE DIMENSIONS ARE BASED ON A 4" CURB HEIGHT AND SHALL BE PROPORTIONALLY ADJUSTED FOR OTHER CURB HEIGHTS.
- A 4'-0" MINIMUM WIDTH RAMP MAY BE USED WHEN EXISTING SPACE PROHIBITS THE CONSTRUCTION OF THE 5'-0" WIDE RAMP.
- THE BOTTOM EDGE OF THE CURB RAMP SHALL BE FLUSH WITH THE EDGE OF THE ADJACENT PAVEMENT AND GUTTER LINE.
- LANDING AREA AT THE TOP OF CURB RAMP SHALL HAVE MAXIMUM CROSS SLOPE OF .001 IN ANY DIRECTION WHERE SITE INFRASTRUCTURE PRECLUDES A LANDING SLOPE PERPENDICULAR TO THE CURB FACE SHALL NOT EXCEED .001 A TURNING SPACE (40 FT.) MINIMUM BY (40 FT.) MINIMUM SHALL BE PROVIDED AT THE TOP OF THE CURB RAMP AND SHALL BE PERMITTED TO OVERLAP OTHER TURNING SPACES AND CLEAR SPACES WHERE THE TURNING SPACE IS CONSTRAINED AT THE BACK OF THE SIDEWALK, THE TURNING SPACE SHALL BE (40 FT.) MINIMUM BY (40 FT.) MINIMUM THE (40 FT.) MINIMUM SHALL BE PROVIDED IN THE DIRECTION OF THE RAMP RUN.
- THE RUNNING SLOPE OF THE CURB RAMP SHALL CUT THROUGH OR SHALL BE BUILT UP TO THE CURB AT RIGHT ANGLES OR SHALL MEET THE GUTTER GRADE BREAK AT RIGHT ANGLES WHERE THE CURB IS CURVED. THE RUNNING SLOPE OF THE CURB SHALL BE .001 MIN. AND 0.3% MAXIMUM BUT SHALL NOT REQUIRE THE RAMP LENGTH TO EXCEED (20) FT. THE RUNNING SLOPE OF THE TURNING SPACE SHALL BE .001 MAXIMUM.
- DETECTABLE WARNING SURFACE SHALL BE BRICK RED IN COLOR - SEE SPECIAL PROVISIONS FOR ACCEPTED TACTILE WARNING UNITS.

CRESTWOOD COLONY / NORTH SHERWOOD TERRACE AND SILVER MAPLES / SUMMERFIELD TYPICAL DETAIL

Designed by:	JRH	RES.	W.O.	S.T.
Drawn by:	FG		12383	
Checked by:	JRH			

Sheet 22 of 22