



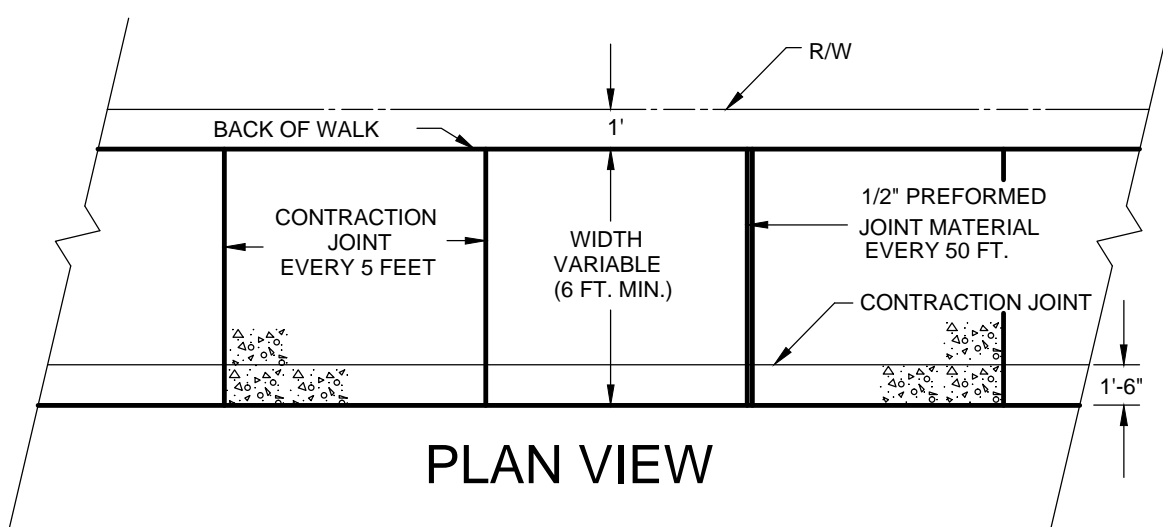

CURBFACE SIDEWALK

NOT TO SCALE

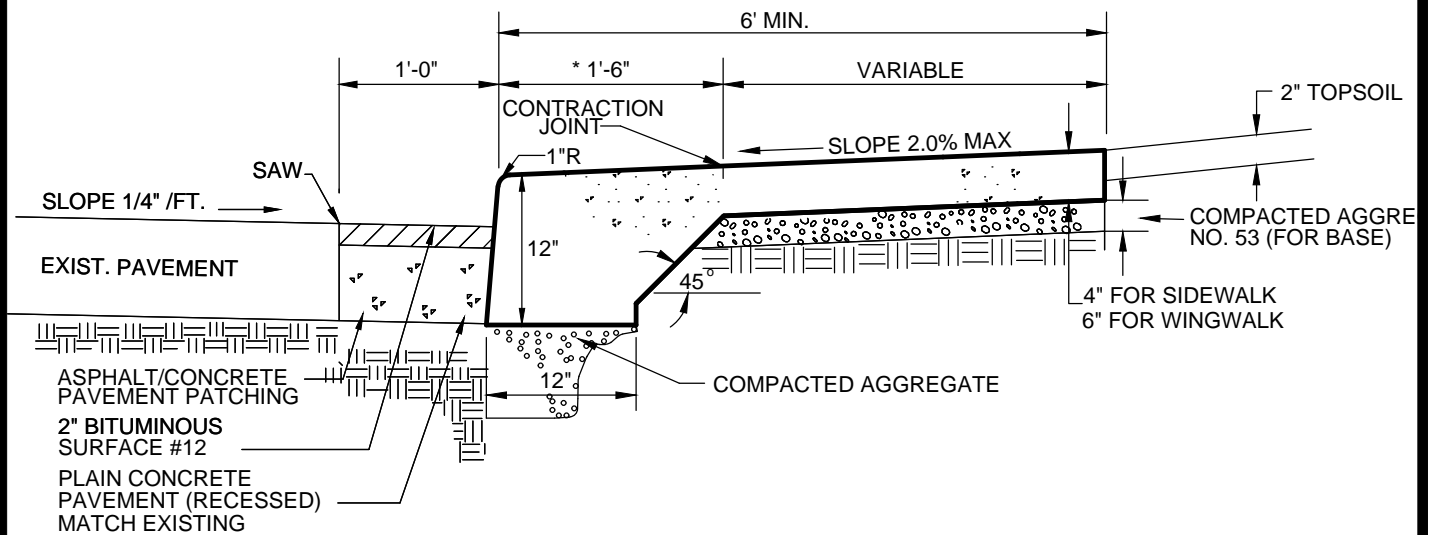

PLAN VIEW

* OR AS DIRECTED BY THE PROJECT COORDINATOR