





STANDARD DETAILS

Riverfront Urban Trail Plan and Section

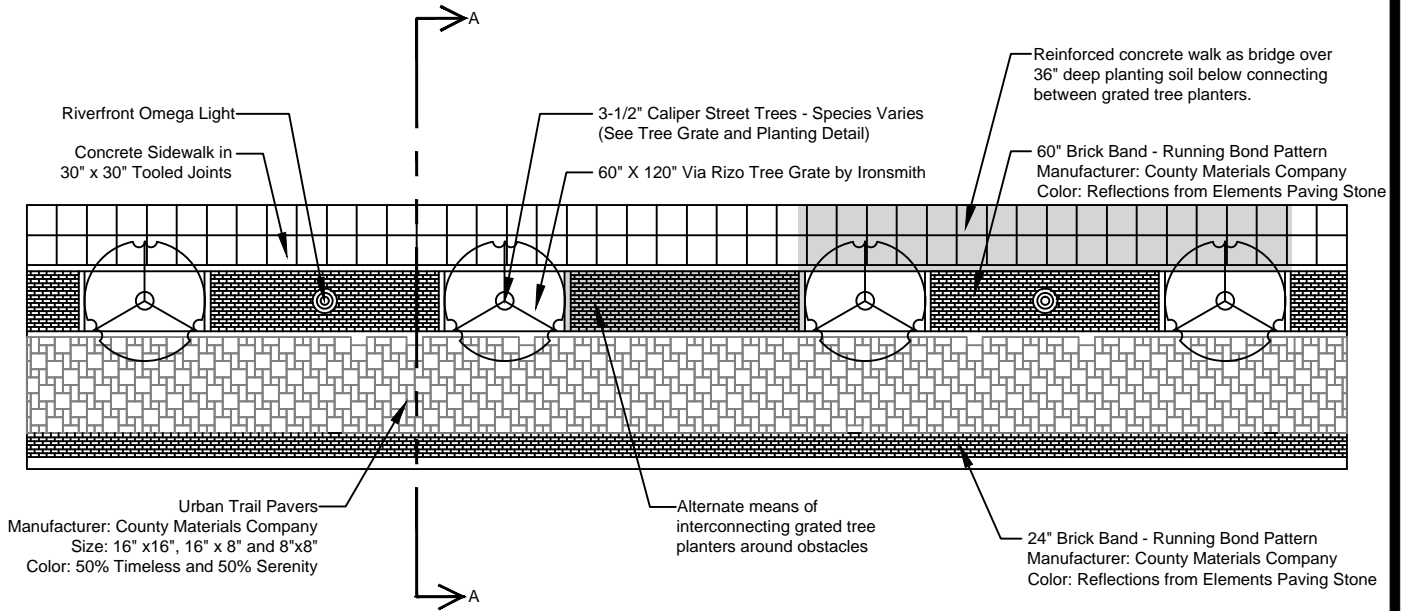

1 PLAN
Not to Scale

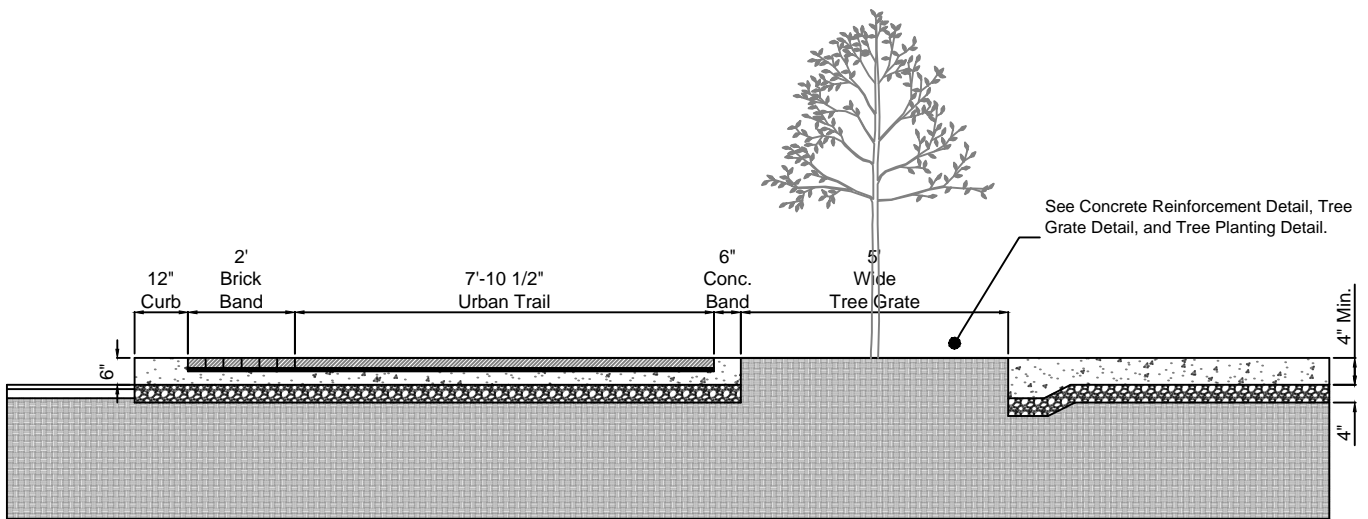

2 SECTION A-A
Not to Scale