

**LEGEND**

- - - Proposed Right of Way
- - - Proposed Temporary Right of Way



AMERICAN  
**STRUCTUREPOINT**  
INC.



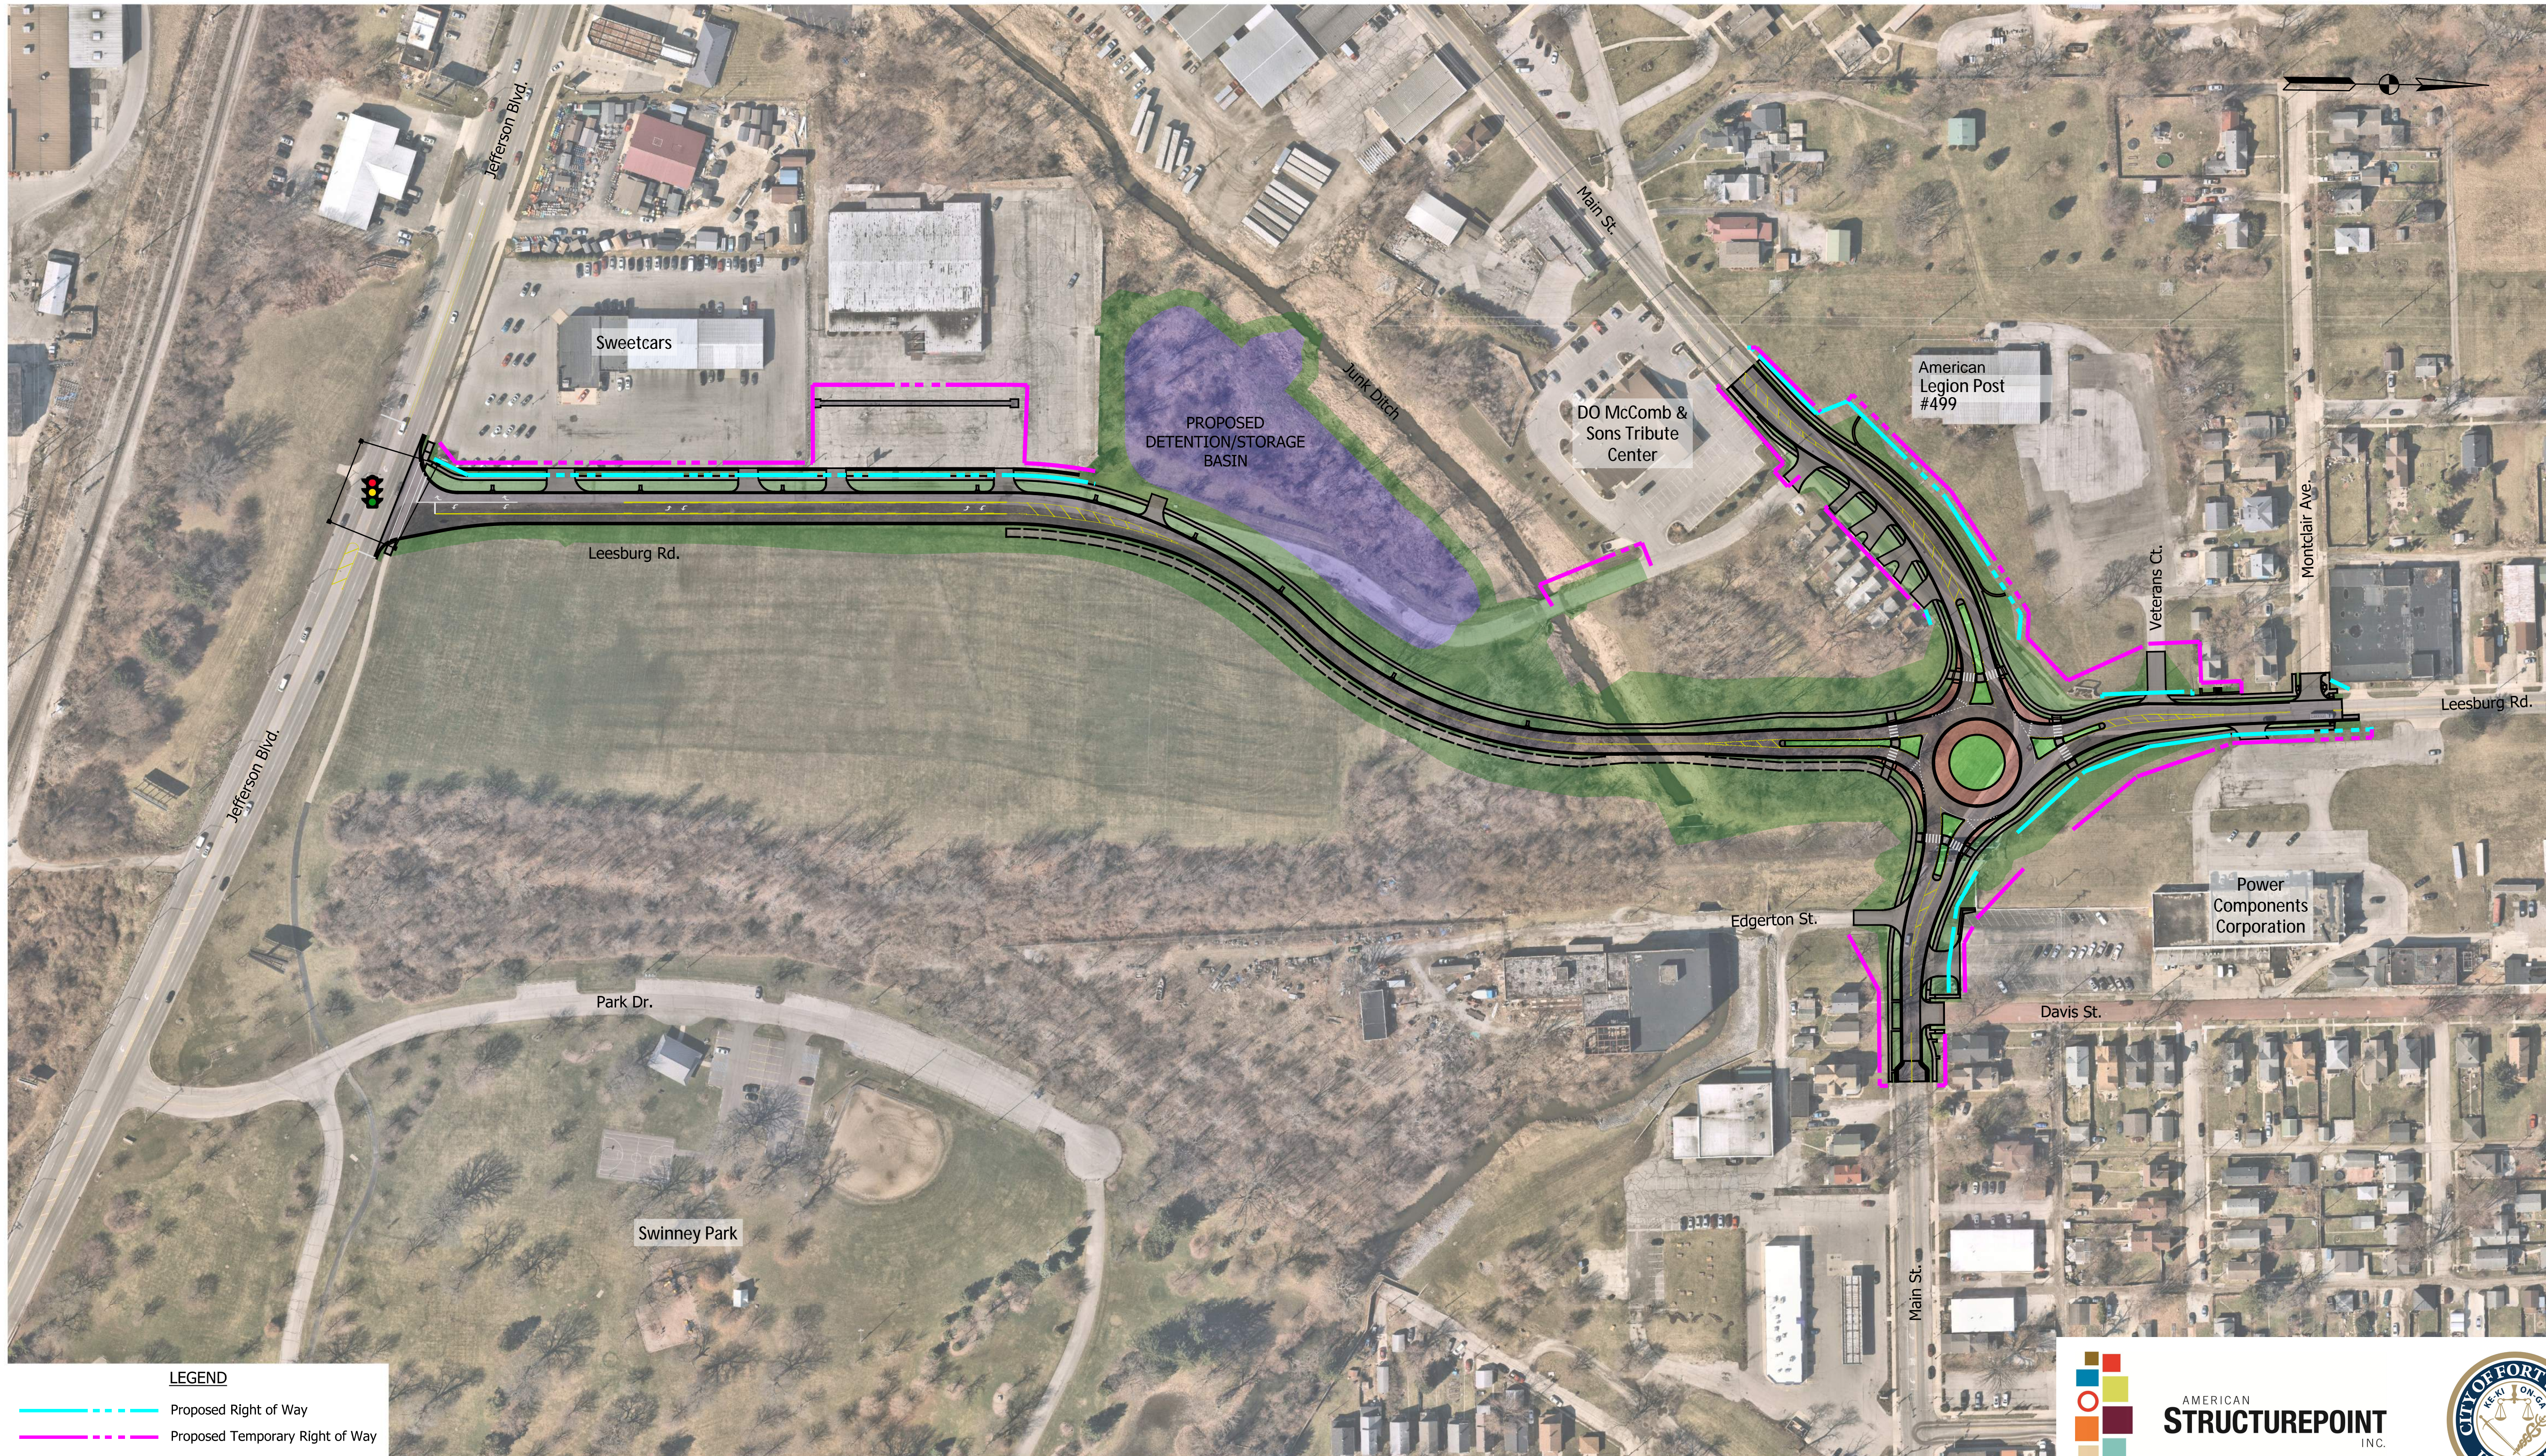
DATE	REVISION

RECOMMENDED FOR APPROVAL _____	DESIGN ENGINEER _____	MM/DD/20YY _____
DESIGNED: _____ JMB	DRAWN: _____ CAK	
CHECKED: _____ SMC	CHECKED: _____ SMC	

CITY OF FORT WAYNE

**LEESBURG ROAD EXTENSION  
PROJECT OVERVIEW**

HORIZONTAL SCALE	BRIDGE FILE
1" = 150'	N/A
VERTICAL SCALE	DESIGNATION
N/A	N/A
SURVEY BOOK	SHEETS
N/A	1 of 83
CONTRACT	PROJECT
TBD	WO#0035A



**LEGEND**

- Proposed Right of Way
- - - - Proposed Temporary Right of Way



DATE	REVISION


RECOMMENDED FOR APPROVAL	DESIGN ENGINEER	MM/DD/20YY
		DATE
DESIGNED: JMB	DRAWN: CAK	
CHECKED: SMC	CHECKED: SMC	

CITY OF FORT WAYNE	
LEESBURG ROAD EXTENSION PHASE 1	

HORIZONTAL SCALE	BRIDGE FILE
1" = 100'	N/A
VERTICAL SCALE	DESIGNATION
N/A	N/A
SURVEY BOOK	SHEETS
N/A	2 of 5
CONTRACT	PROJECT
TBD	WO#0035A



DATE	REVISION

 

RECOMMENDED FOR APPROVAL	DESIGN ENGINEER	MM/DD/20YY	DATE
DESIGNED: JMB	DRAWN: CAK		
CHECKED: SMC	CHECKED: SMC		

CITY OF FORT WAYNE

LEESBURG ROAD EXTENSION  
PHASE 2

HORIZONTAL SCALE	BRIDGE FILE
1" = 50'	N/A
VERTICAL SCALE	DESIGNATION
N/A	N/A
SURVEY BOOK	SHEETS
N/A	3 of 5
CONTRACT	PROJECT
TBD	WO#0035A

P:\2016\02158\1.D Drawings\Working Drawings\SMB\201602158.RD.EXHIBIT.MAIN.dgn  
 sboyd 6/23/2022 4:47:00 PM



**LEGEND**  
 - - - - - Proposed Right of Way  
 - - - - - Proposed Temporary Right of Way



DATE	REVISION

RECOMMENDED FOR APPROVAL	DESIGN ENGINEER	MM/DD/YYYY
DESIGNED: JMB	DRAWN: CAK	
CHECKED: SMC	CHECKED: SMC	

CITY OF FORT WAYNE  
 LEESBURG ROAD EXTENSION  
 PHASE 1

HORIZONTAL SCALE	BRIDGE FILE
1" = 50'	N/A
VERTICAL SCALE	DESIGNATION
N/A	N/A
SURVEY BOOK	SHEETS
N/A	4 of 5
CONTRACT	PROJECT
TBD	W040025A



Latham & Lee

DATE	REVISION

0/24/2022 9:12:37 AM P:\2016\02158\01\_Drawing\Working Drawings\9801015801\RD\_EXHIBIT\_MAIN-1-RC.dwg

RECOMMENDED FOR APPROVAL	DESIGN ENGINEER	MM/DD/YYYY
DESIGNED: JMB	DRAWN: CAK	
CHECKED: SMC	CHECKED: SMC	

CITY OF FORT WAYNE  
LEESBURG ROAD EXTENSION  
PHASE 2

HORIZONTAL SCALE	BRIDGE FILE
1" = 30'	N/A
VERTICAL SCALE	DESIGNATION
N/A	N/A
SURVEY BOOK	SHEETS
N/A	5 of 5
CONTRACT	PROJECT
TBD	W040025A

