


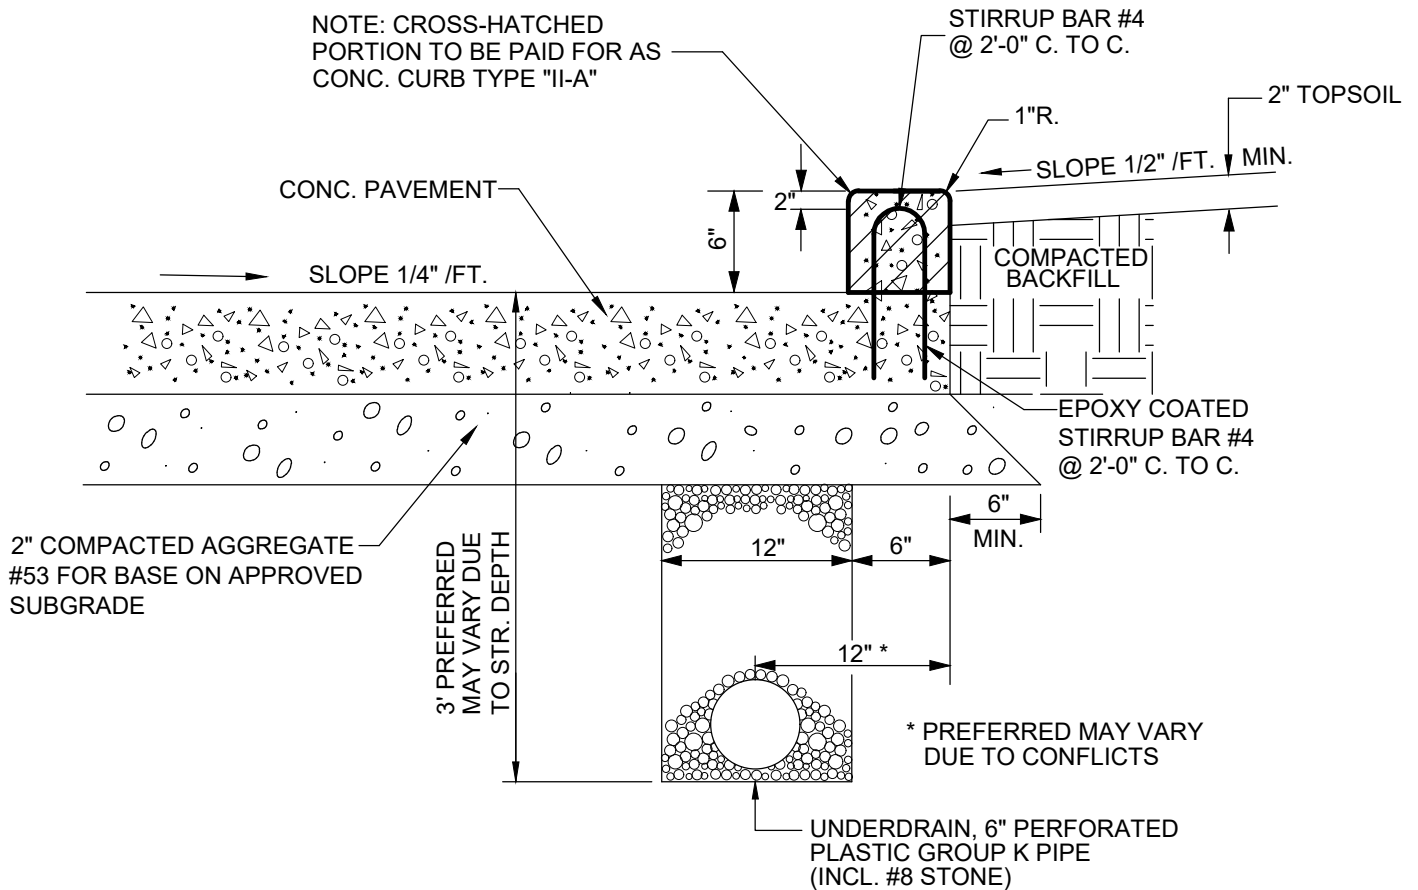


CONCRETE CURB TYPE II-A WITH UNDERDRAIN

CONCRETE CURB TYPE II-A WITH UNDERDRAIN


NOT TO SCALE



NOTE: STIRRUP BARS TO BE INCLUDED IN THE COST OF CONC. CURB TYPE II-A

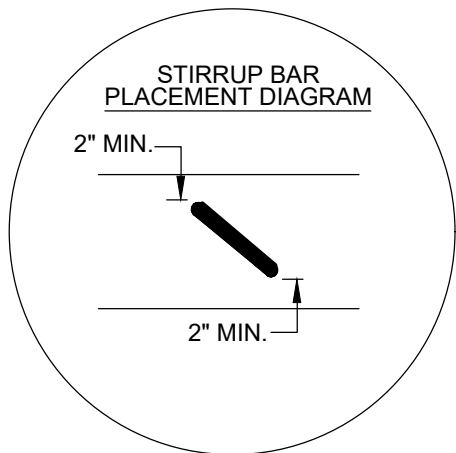

TOP VIEW

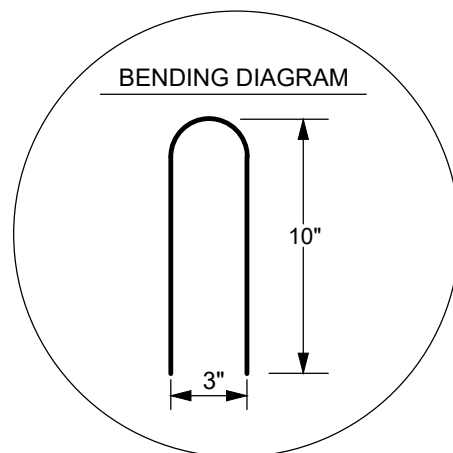

SIDE VIEW