



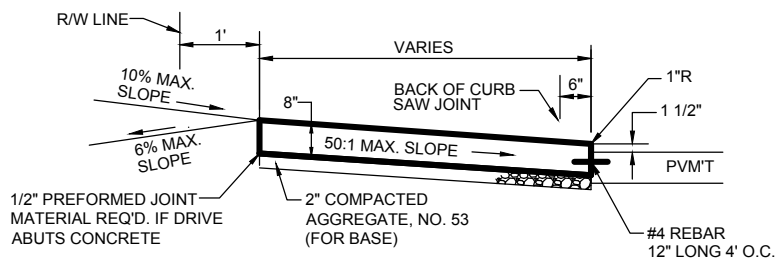


## COMMERCIAL DRIVE APPROACH FOR CURBFACE WALK

N.T.S.

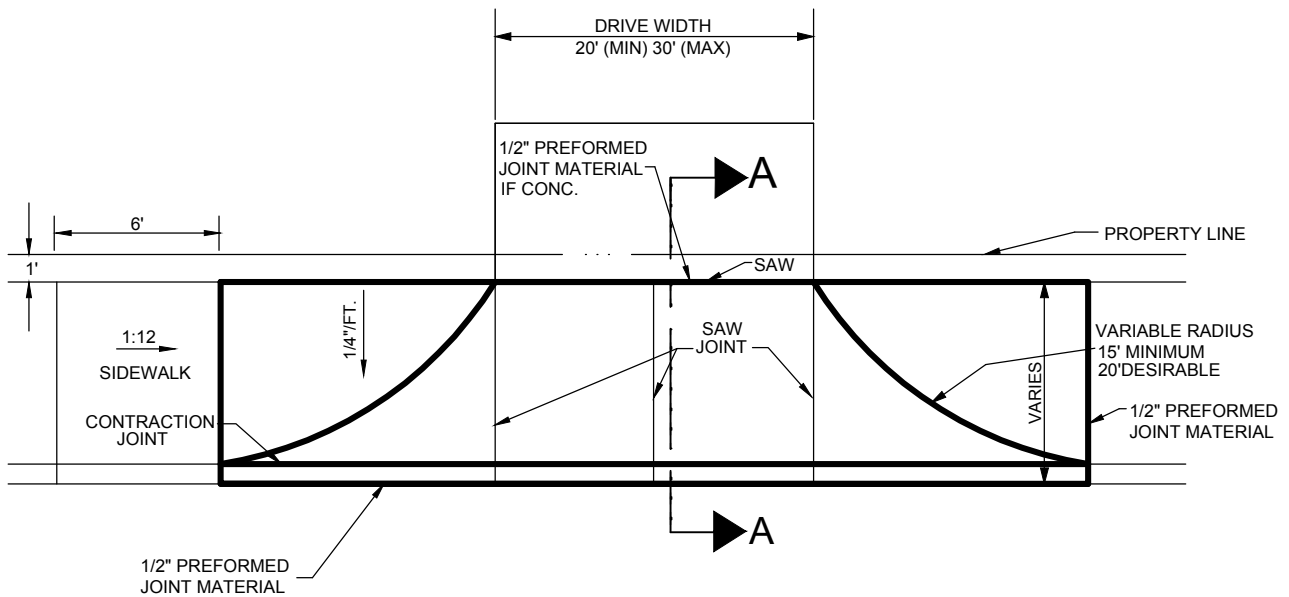

### SECTION A-A

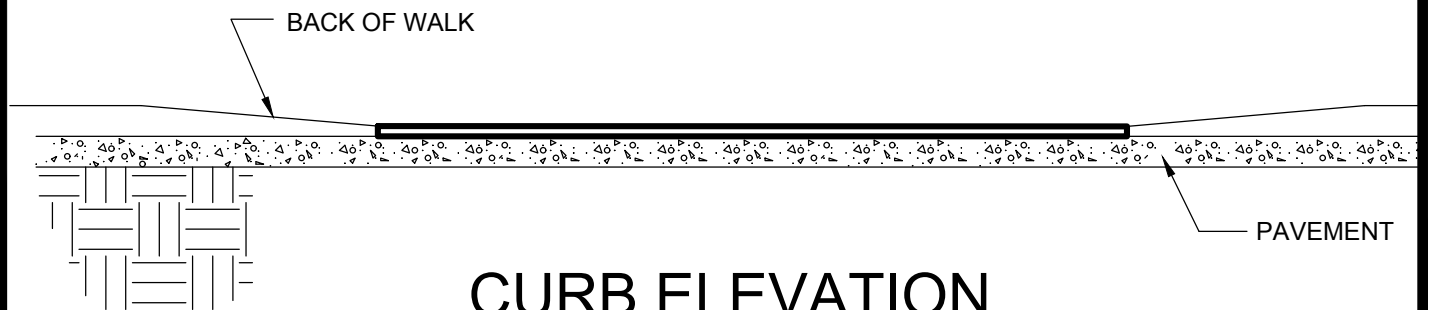

### CURB ELEVATION