




Fort Wayne  
City Utilities  
Design Standards  
Manual

Exhibit SA5-4  
Sample Railroad Crossing Drawing, Profile View

Created: January 1, 2002

Revised:

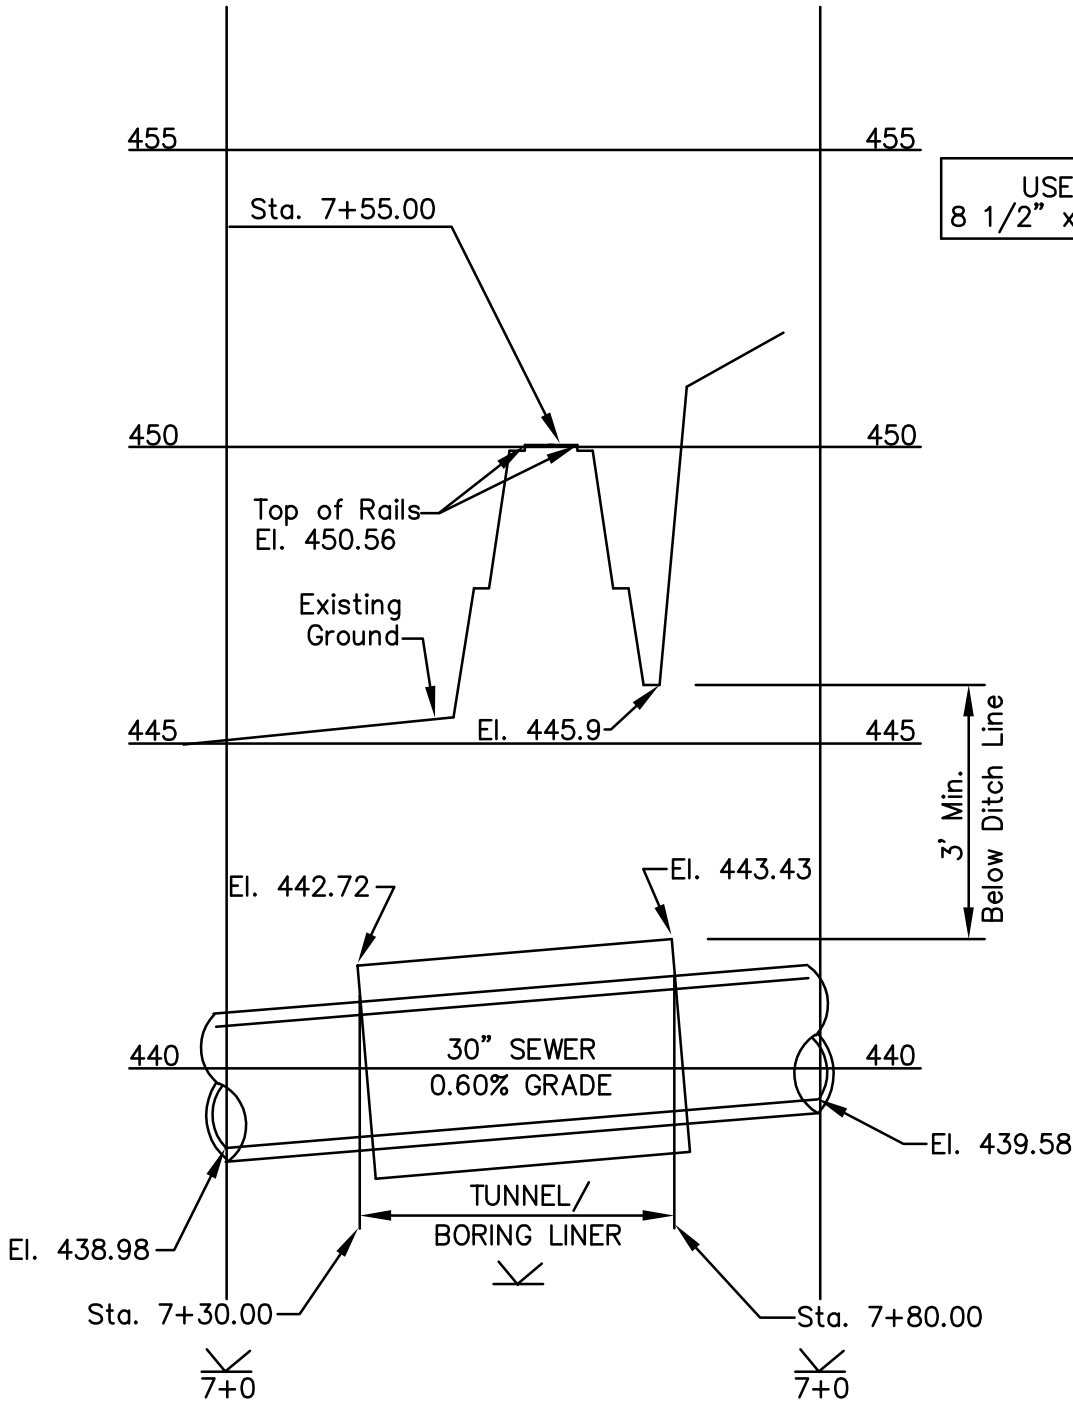

USE STANDARD  
8 1/2" x 11" SHEET SIZE

ADD STANDARD  
TITLE BLOCK INFORMATION