




ROUND WAY CONNECTION

Created: January 1, 2002

Revised: October 30, 2015

Scale: N.T.S.

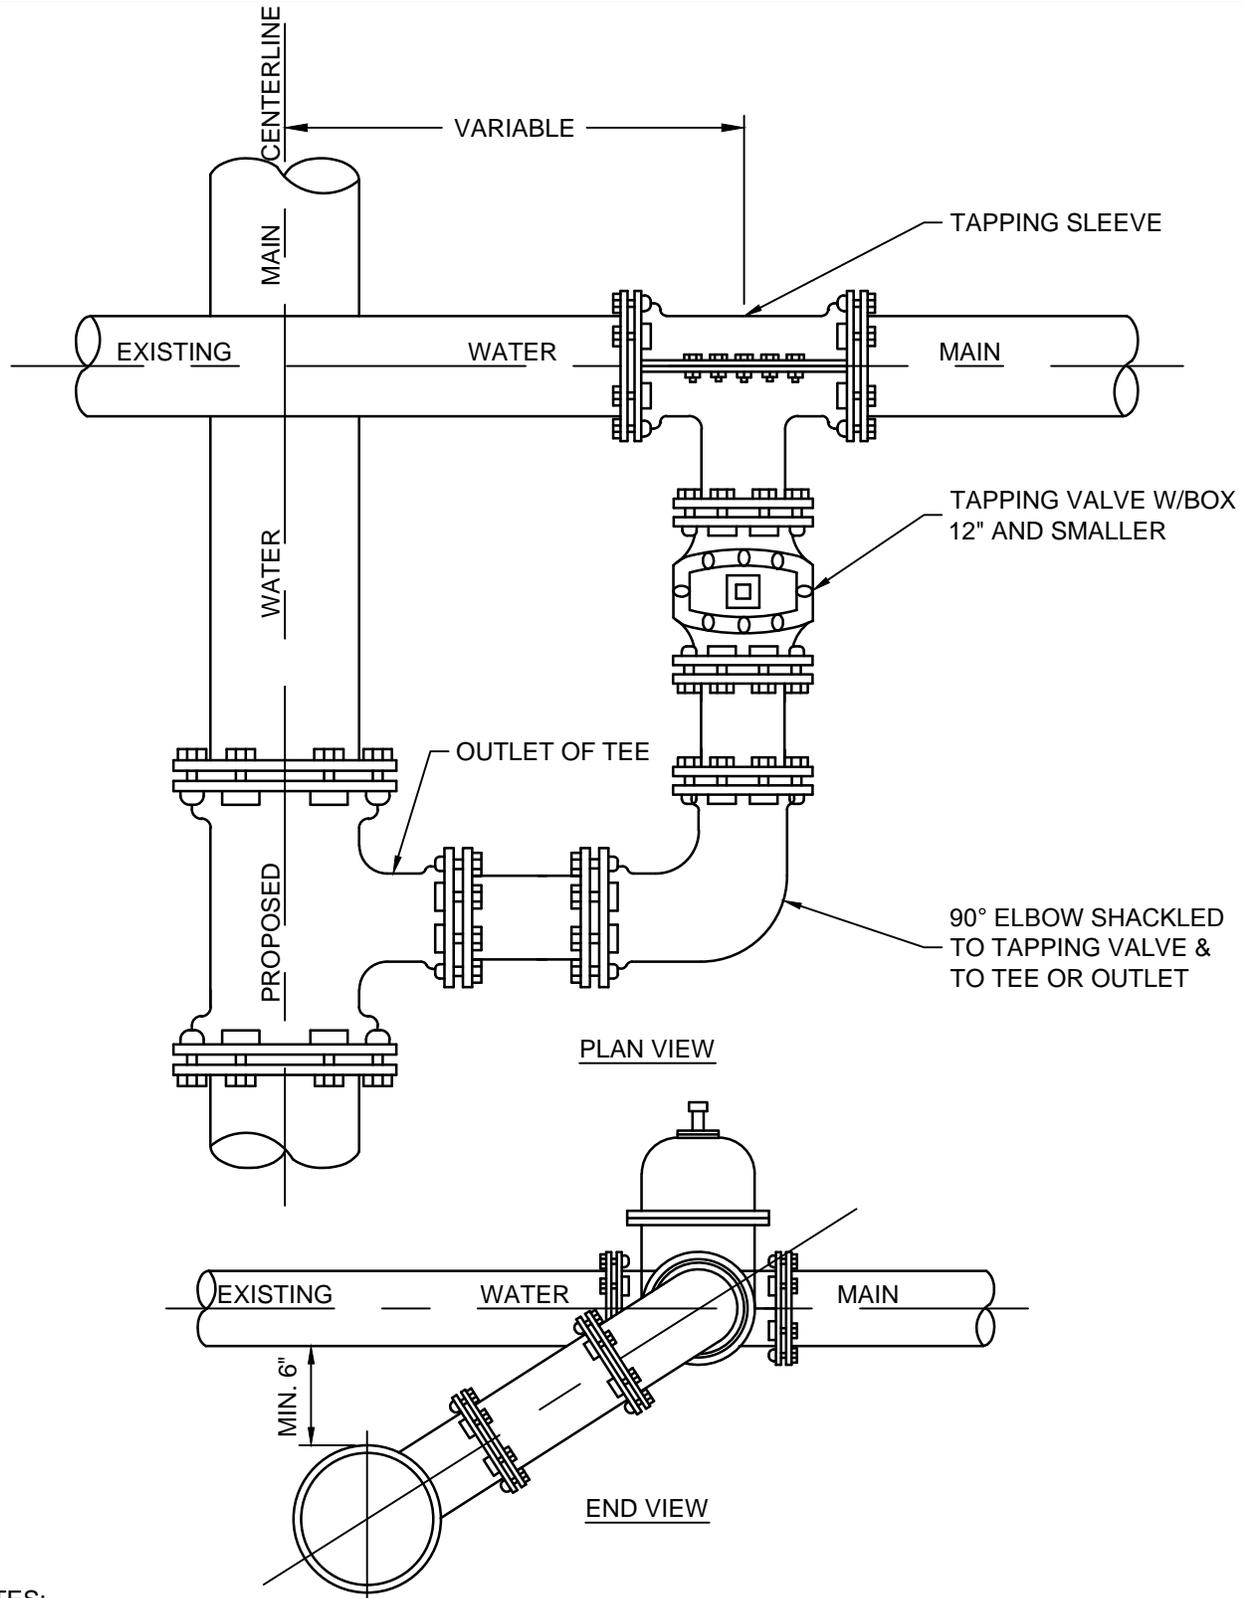

NOTES:

1. PROPOSED MAIN MAY PASS OVER EXISTING MAIN IF EXISTING MAIN IS DEEP ENOUGH TO PROVIDE ADEQUATE CLEARANCE BETWEEN MAINS AND COVER OVER PROPOSED MAIN.
2. TAPPING SLEEVE AND TAPPING VALVE 12" AND SMALL SHALL BE FURNISHED AND INSTALLED BY OWNER. ALL TAPPING VALVES AND TAPPING SLEEVES GREATER THAN 12" SHALL BE FURNISHED AND INSTALLED BY CONTRACTOR.