


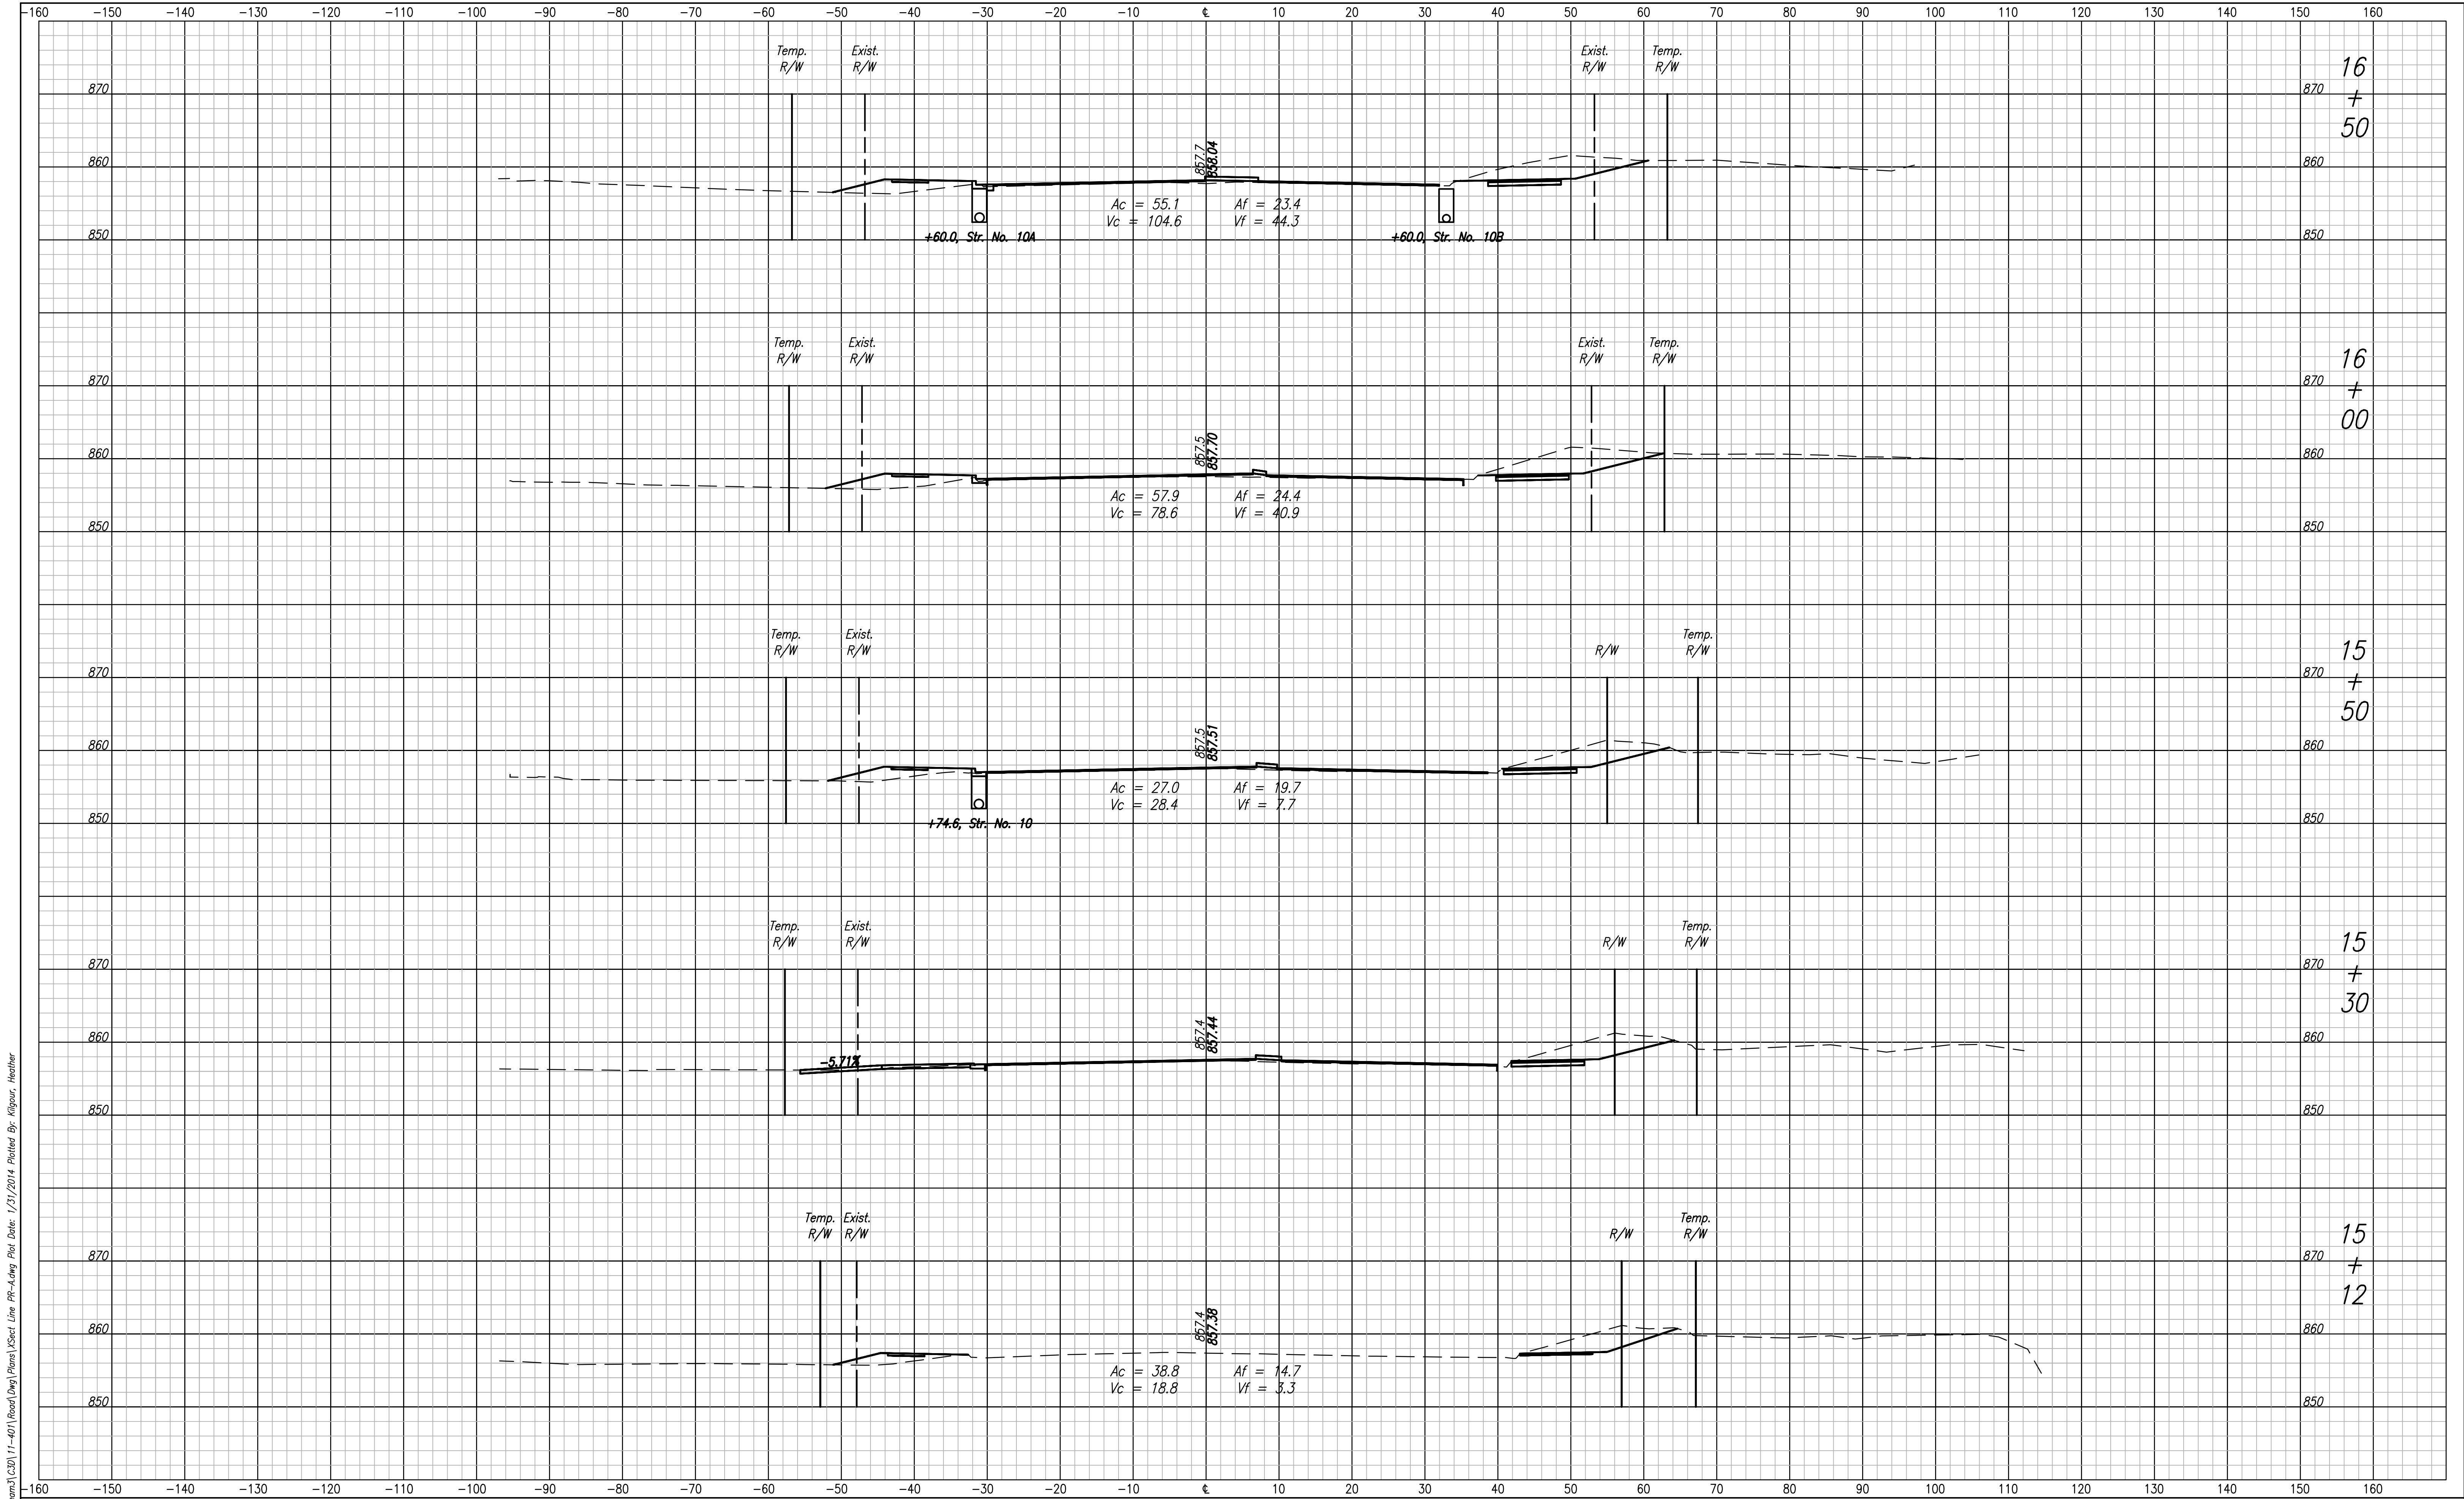

File Name: \\UCS\MS\Road\Road\Prms\120111-401\Road\Eng\Plans\Xsect Line PR-A.dwg Plot Date: 1/31/2014 Plotted By: Kligour, Heather




1625 N. Post Road
Indianapolis, IN 46219
Phone 317-895-2585
Fax 317-895-2596
www.ucindy.com

DESIGNED: WDN	DRAWN: MAC
CHECKED: JAR	CHECKED: JAR

INDIANA
DEPARTMENT OF TRANSPORTATION

CROSS SECTIONS
LINE "PR-A"

HORIZONTAL SCALE 1" = 10'	BRIDGE FILE
VERTICAL SCALE 1" = 10'	DESIGNATION 0901798
SURVEY BOOK	SHEETS 135 of 183
CONTRACT	PROJECT

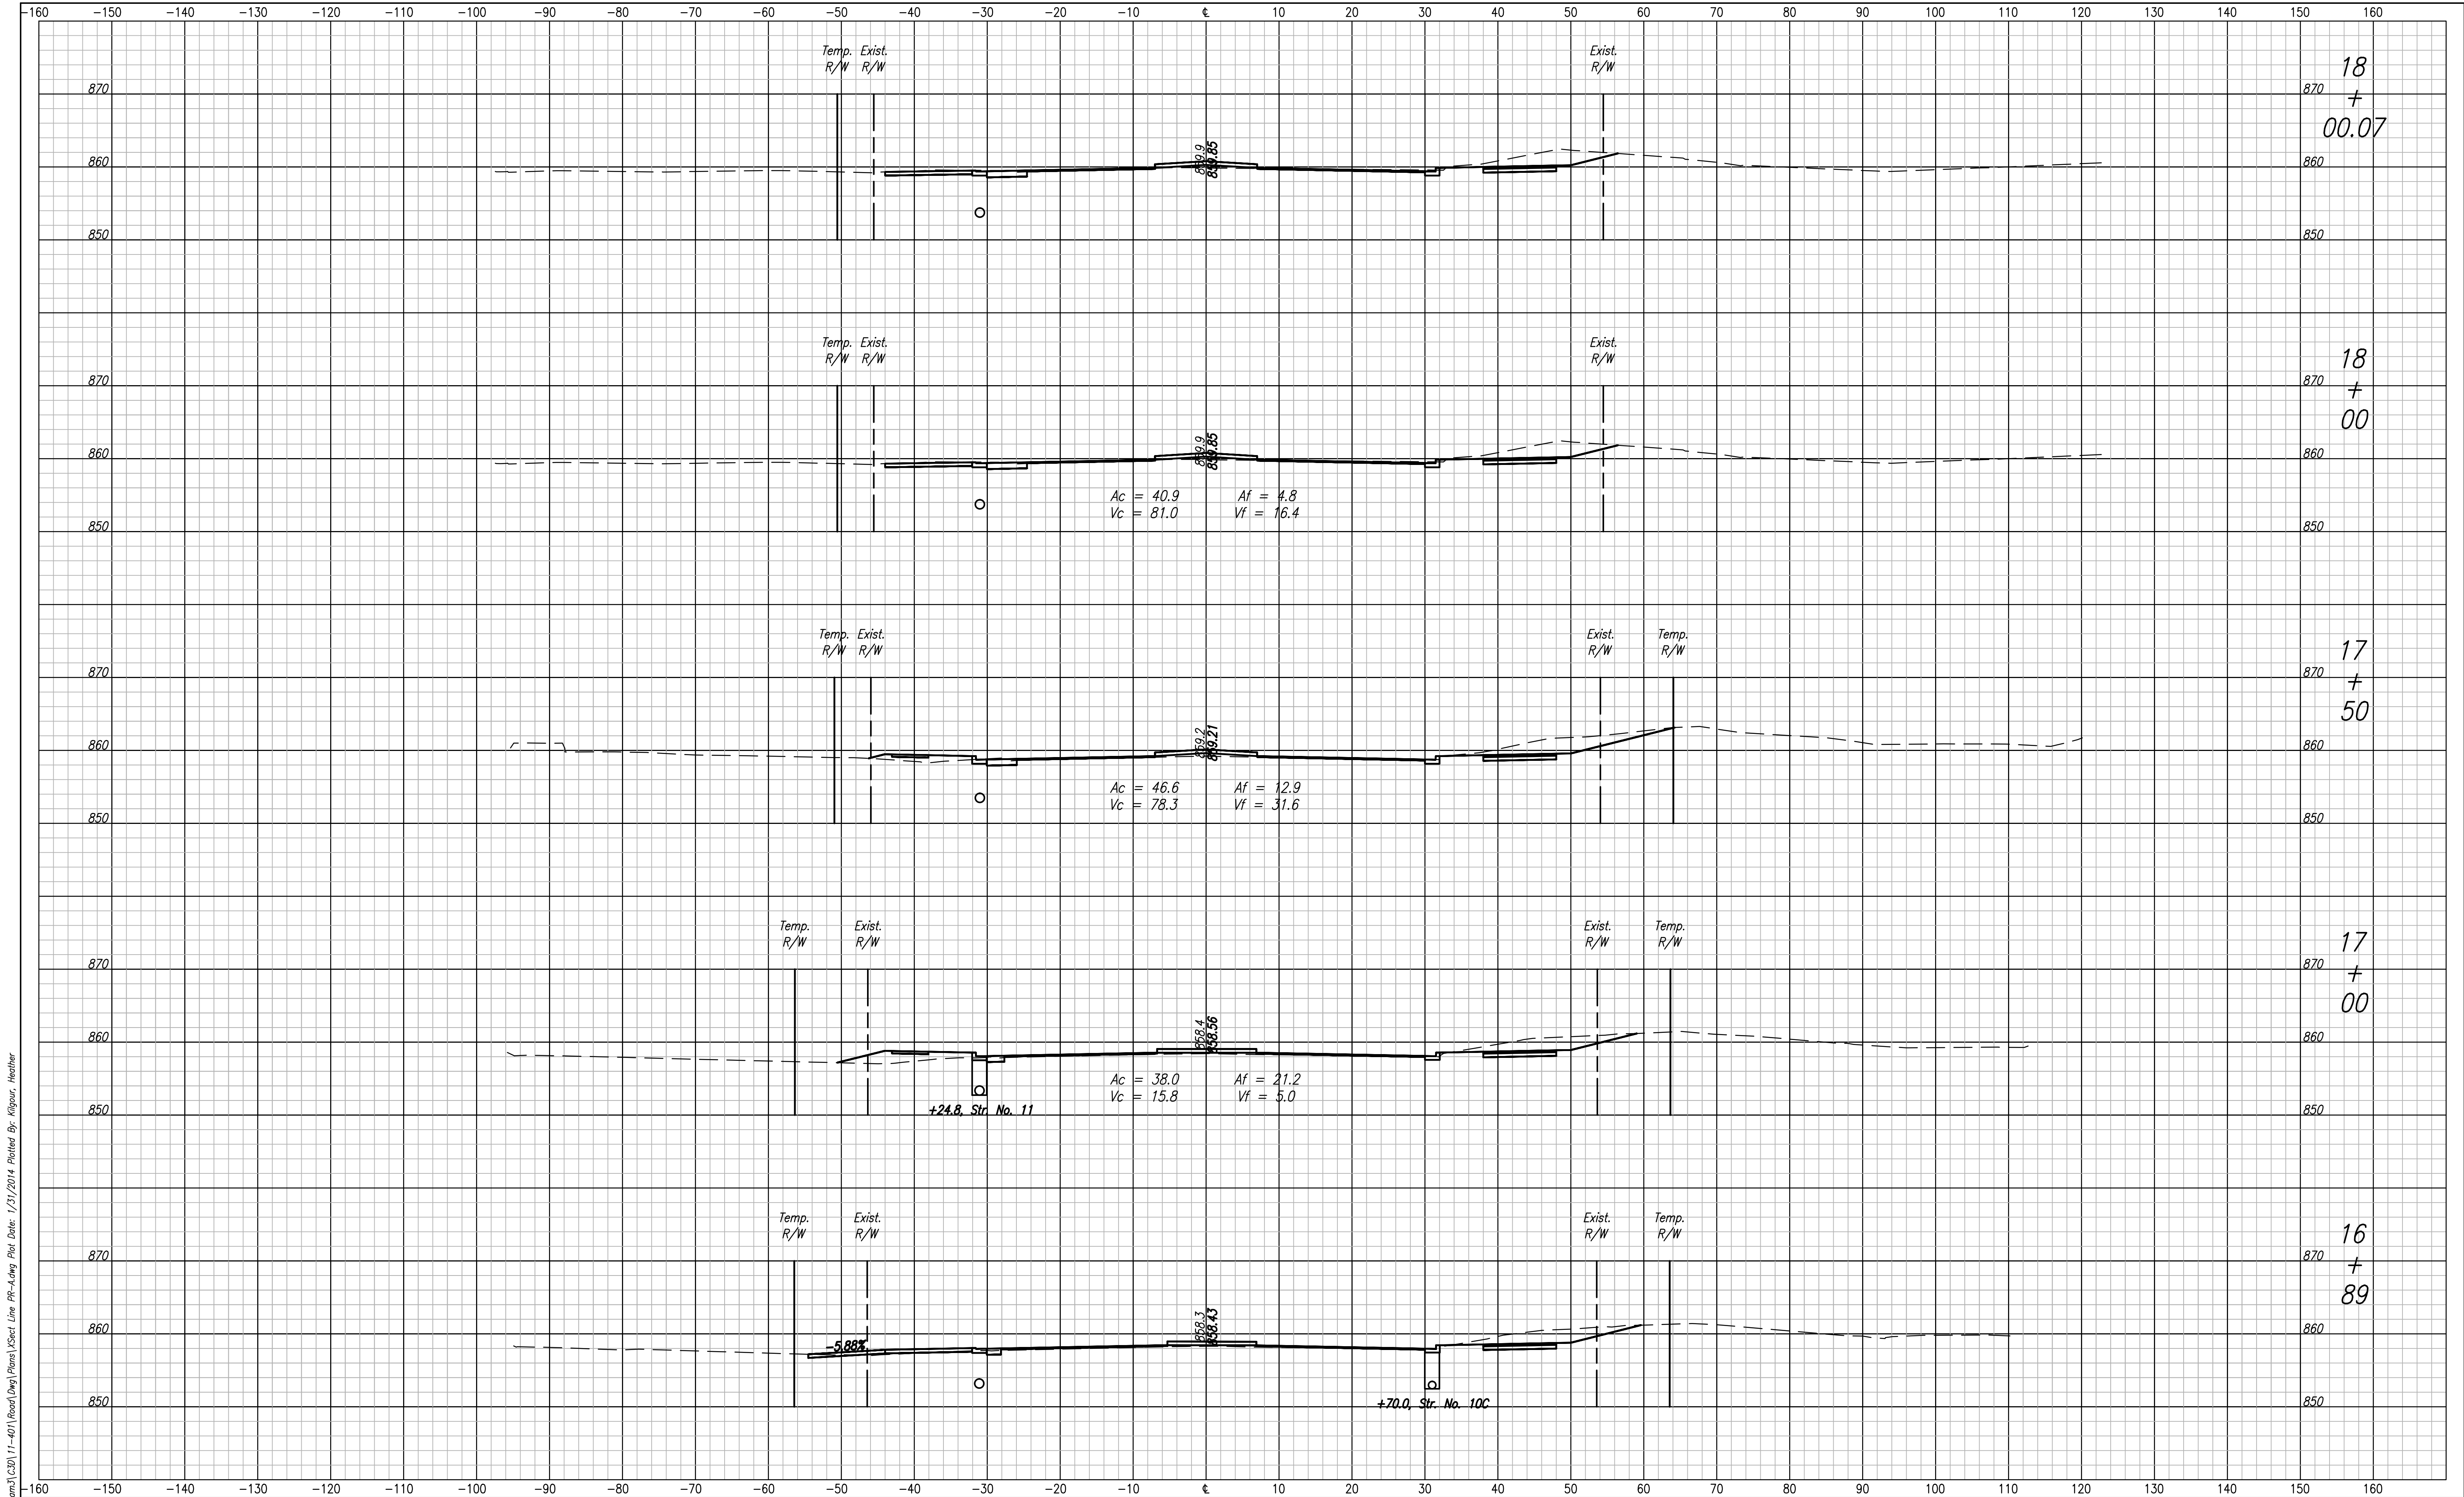

File Name: \\UCS\MS\Road\Road\Prj\11-401\Road\Eng\Plans\Xsect Line PR-A.dwg Plot Date: 1/31/2014 Plotted By: Kligour, Heather




1625 N. Post Road
Indianapolis, IN 46219
Phone 317-895-2585
Fax 317-895-2596
www.ucindy.com

DESIGNED: WDN	DRAWN: MAC
CHECKED: JAR	CHECKED: JAR

INDIANA
DEPARTMENT OF TRANSPORTATION

CROSS SECTIONS
LINE "PR-A"

HORIZONTAL SCALE 1" = 10'	BRIDGE FILE
VERTICAL SCALE 1" = 10'	DESIGNATION 0901798
SURVEY BOOK	SHEETS 136 of 183
CONTRACT	PROJECT

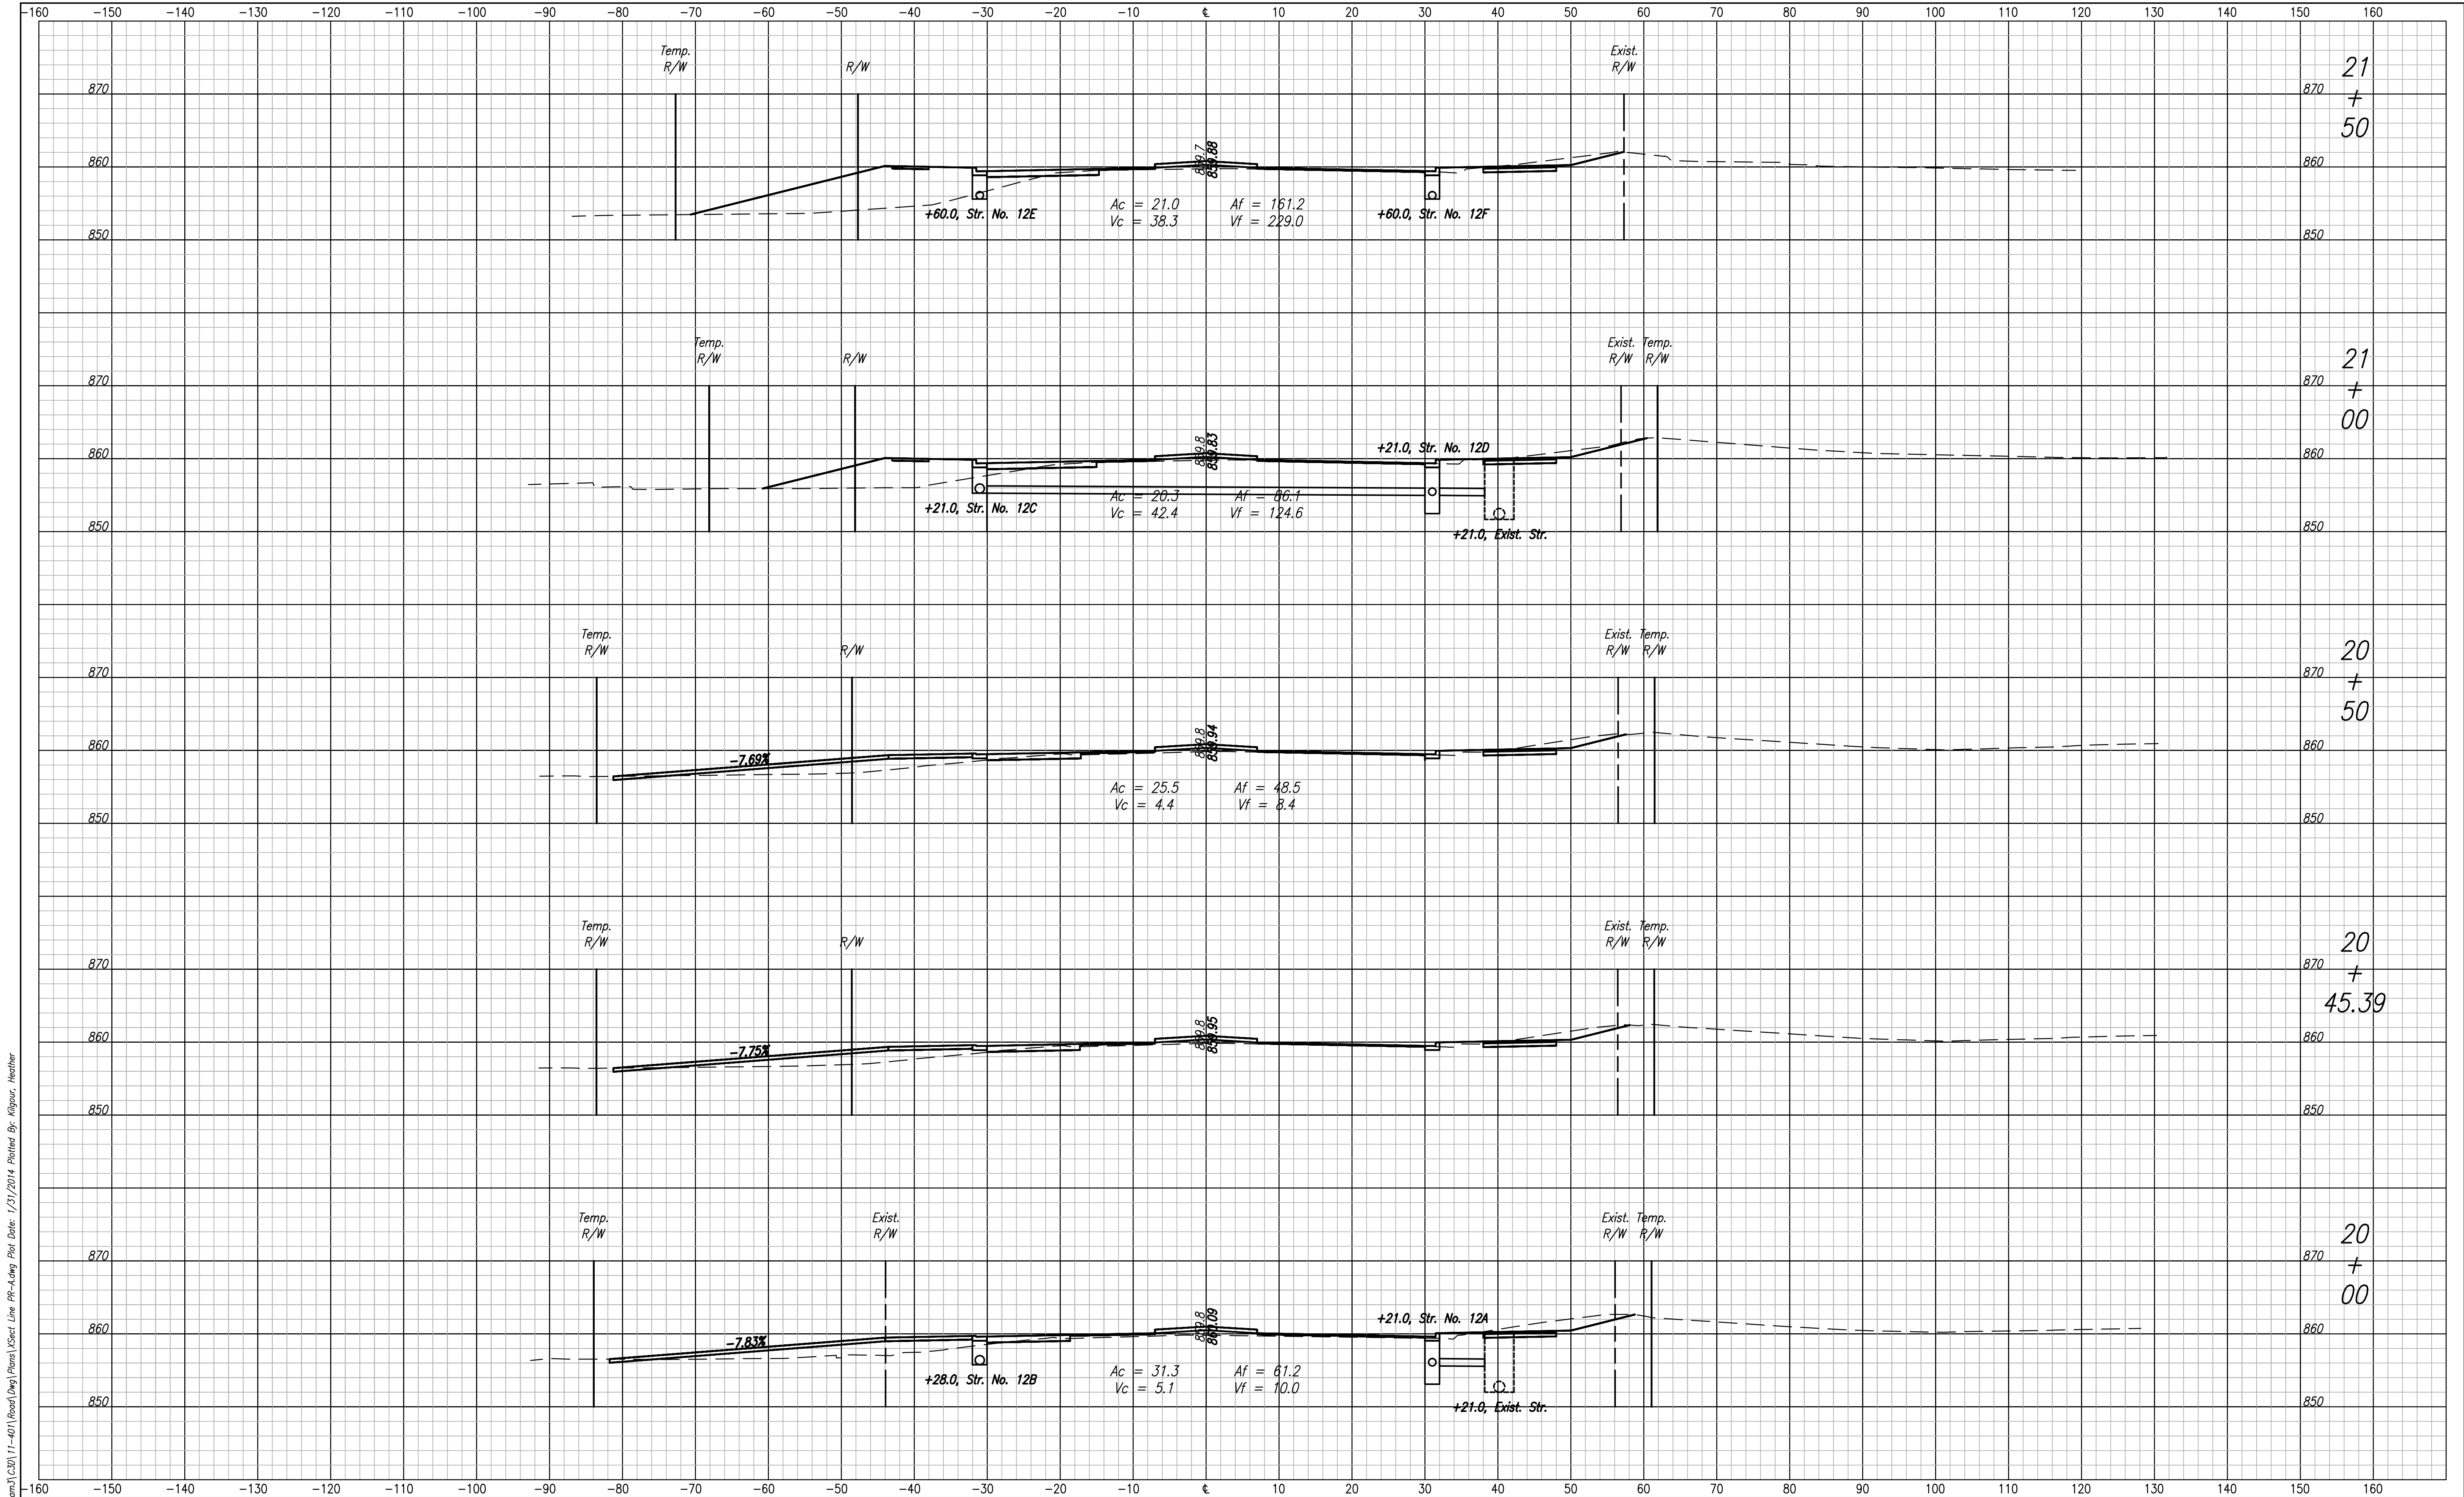

File Name: \\UCS\MS\Road\Road\Prj\11-401\Road\Eng\Plans\Xsect\Line PR-A.dwg Plot Date: 1/31/2014 Plotted By: Kligour, Heather




1625 N. Post Road
Indianapolis, IN 46219
Phone 317-895-2585
Fax 317-895-2596
www.ucindy.com

DESIGNED: WDN	DRAWN: MAC
CHECKED: JAR	CHECKED: JAR

INDIANA
DEPARTMENT OF TRANSPORTATION

CROSS SECTIONS
LINE "PR-A"

HORIZONTAL SCALE 1" = 10'	BRIDGE FILE
VERTICAL SCALE 1" = 10'	DESIGNATION 0901798
SURVEY BOOK	SHEETS
CONTRACT	138 of 183 PROJECT

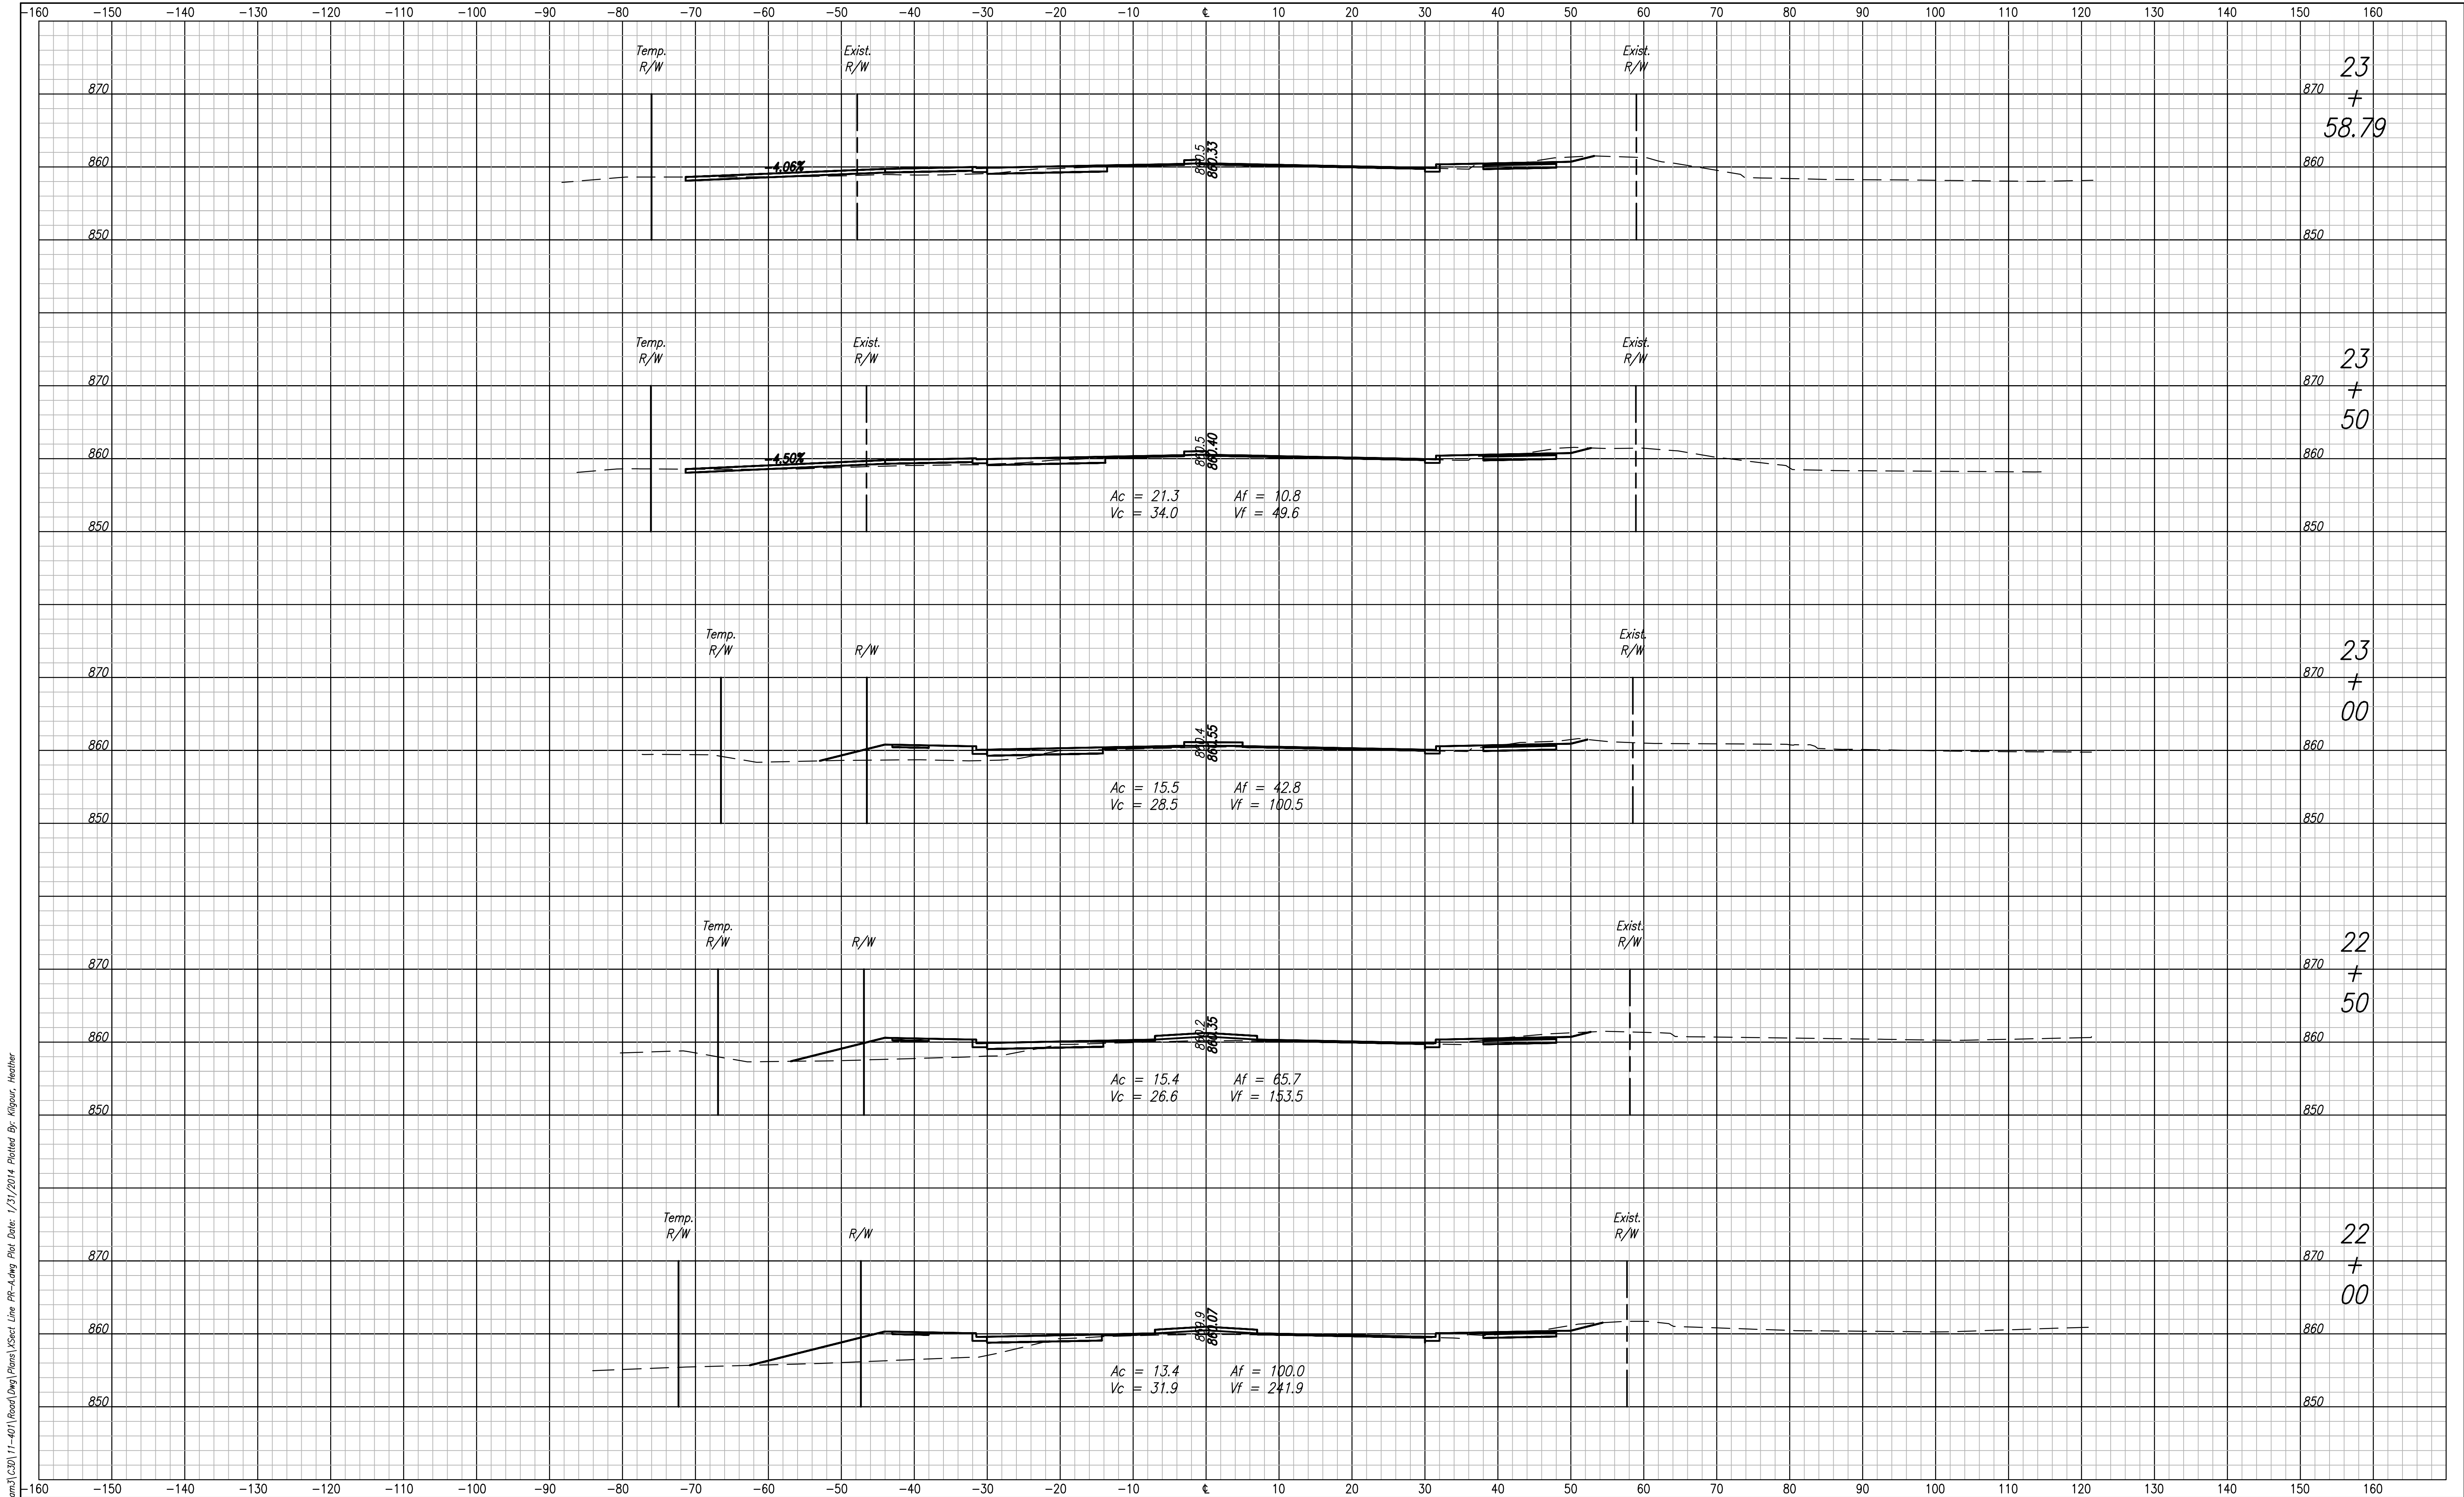

File Name: \\UCS\MS\Road\Road\Prj\11-401\Road\Eng\Plans\Xsect Line PR-A.dwg Plot Date: 1/31/2014 Plotted By: Kligour, Heather




1625 N. Post Road
Indianapolis, IN 46219
Phone 317-895-2585
Fax 317-895-2596
www.ucindy.com

DESIGNED: WDN	DRAWN: MAC
CHECKED: JAR	CHECKED: JAR

INDIANA DEPARTMENT OF TRANSPORTATION
CROSS SECTIONS LINE "PR-A"

HORIZONTAL SCALE 1" = 10'	BRIDGE FILE
VERTICAL SCALE 1" = 10'	DESIGNATION 0901798
SURVEY BOOK	SHEETS 139 of 183
CONTRACT	PROJECT

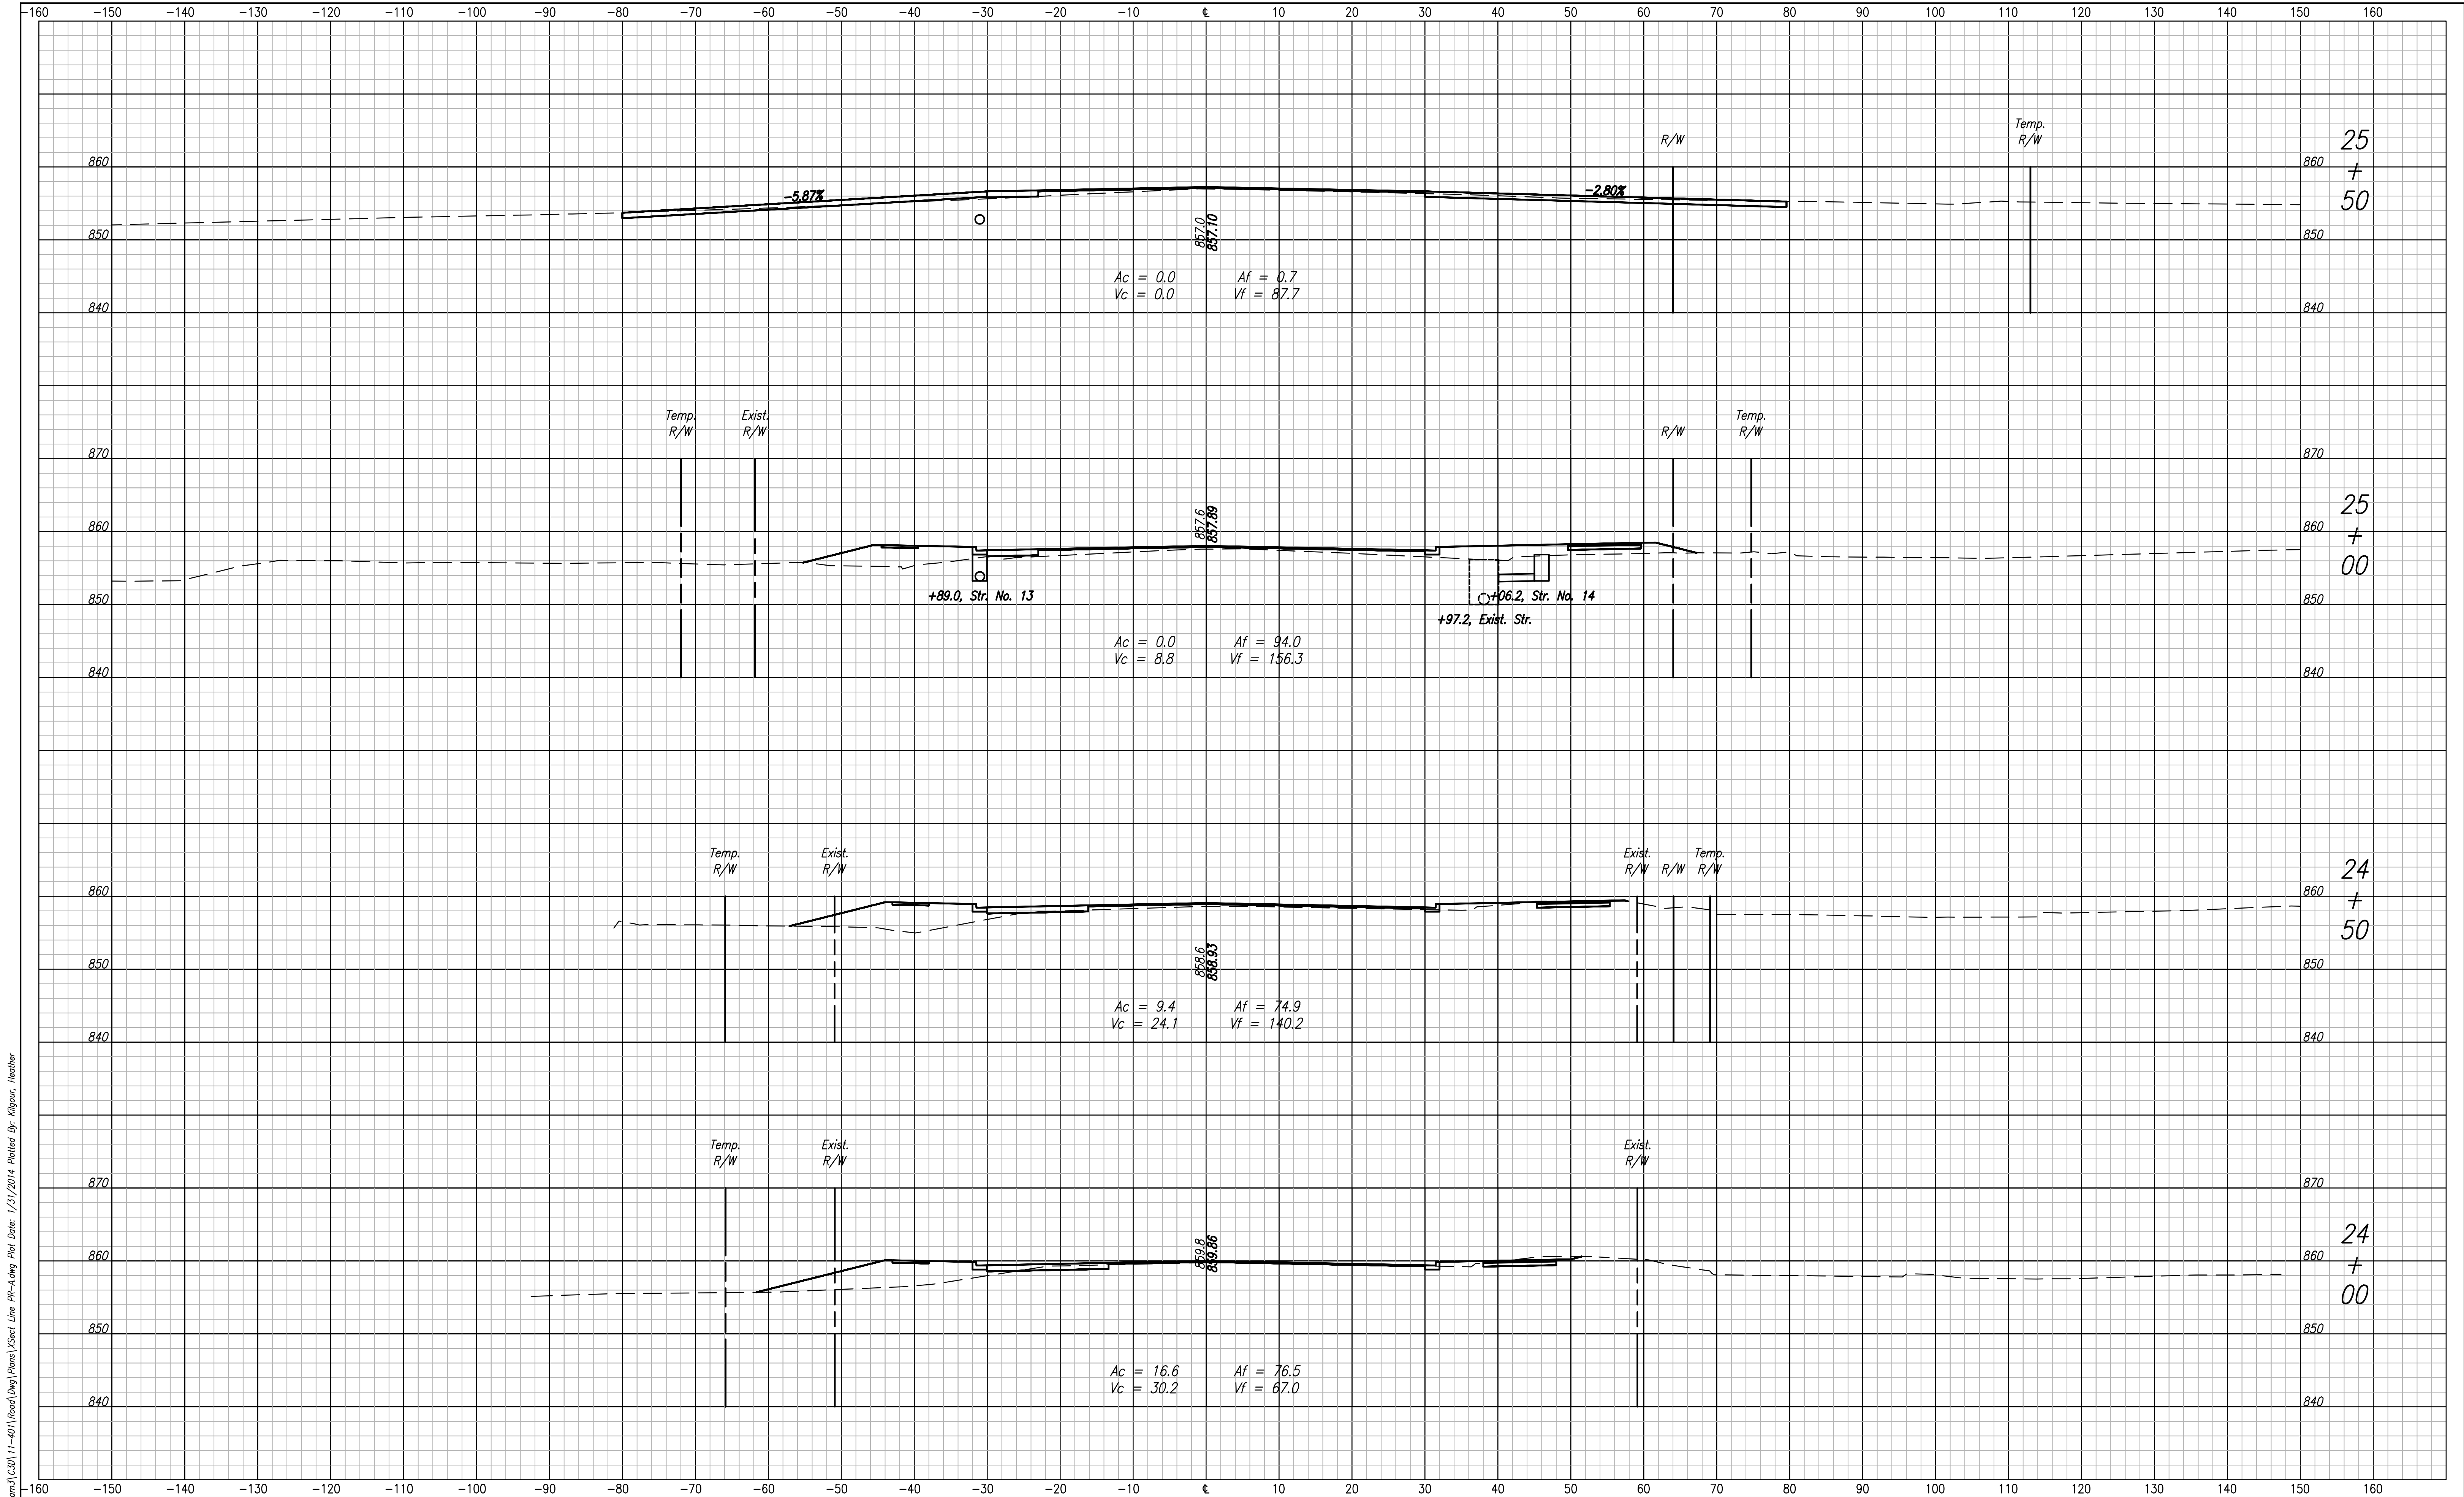

File Name: \\UCS\MS\Road\Road\PR-A\11-401\Road\Eng\Plans\Xsect\Line PR-A.dwg Plot Date: 1/31/2014 Plotted By: Kigour, Heather




1625 N. Post Road
Indianapolis, IN 46219
Phone 317-895-2585
Fax 317-895-2596
www.ucindy.com

DESIGNED: WDN	DRAWN: MAC
CHECKED: JAR	CHECKED: JAR

INDIANA
DEPARTMENT OF TRANSPORTATION


CROSS SECTIONS
LINE "PR-A"

HORIZONTAL SCALE 1" = 10'	BRIDGE FILE
VERTICAL SCALE 1" = 10'	DESIGNATION 0901798
SURVEY BOOK	SHEETS
CONTRACT	140 of 183 PROJECT

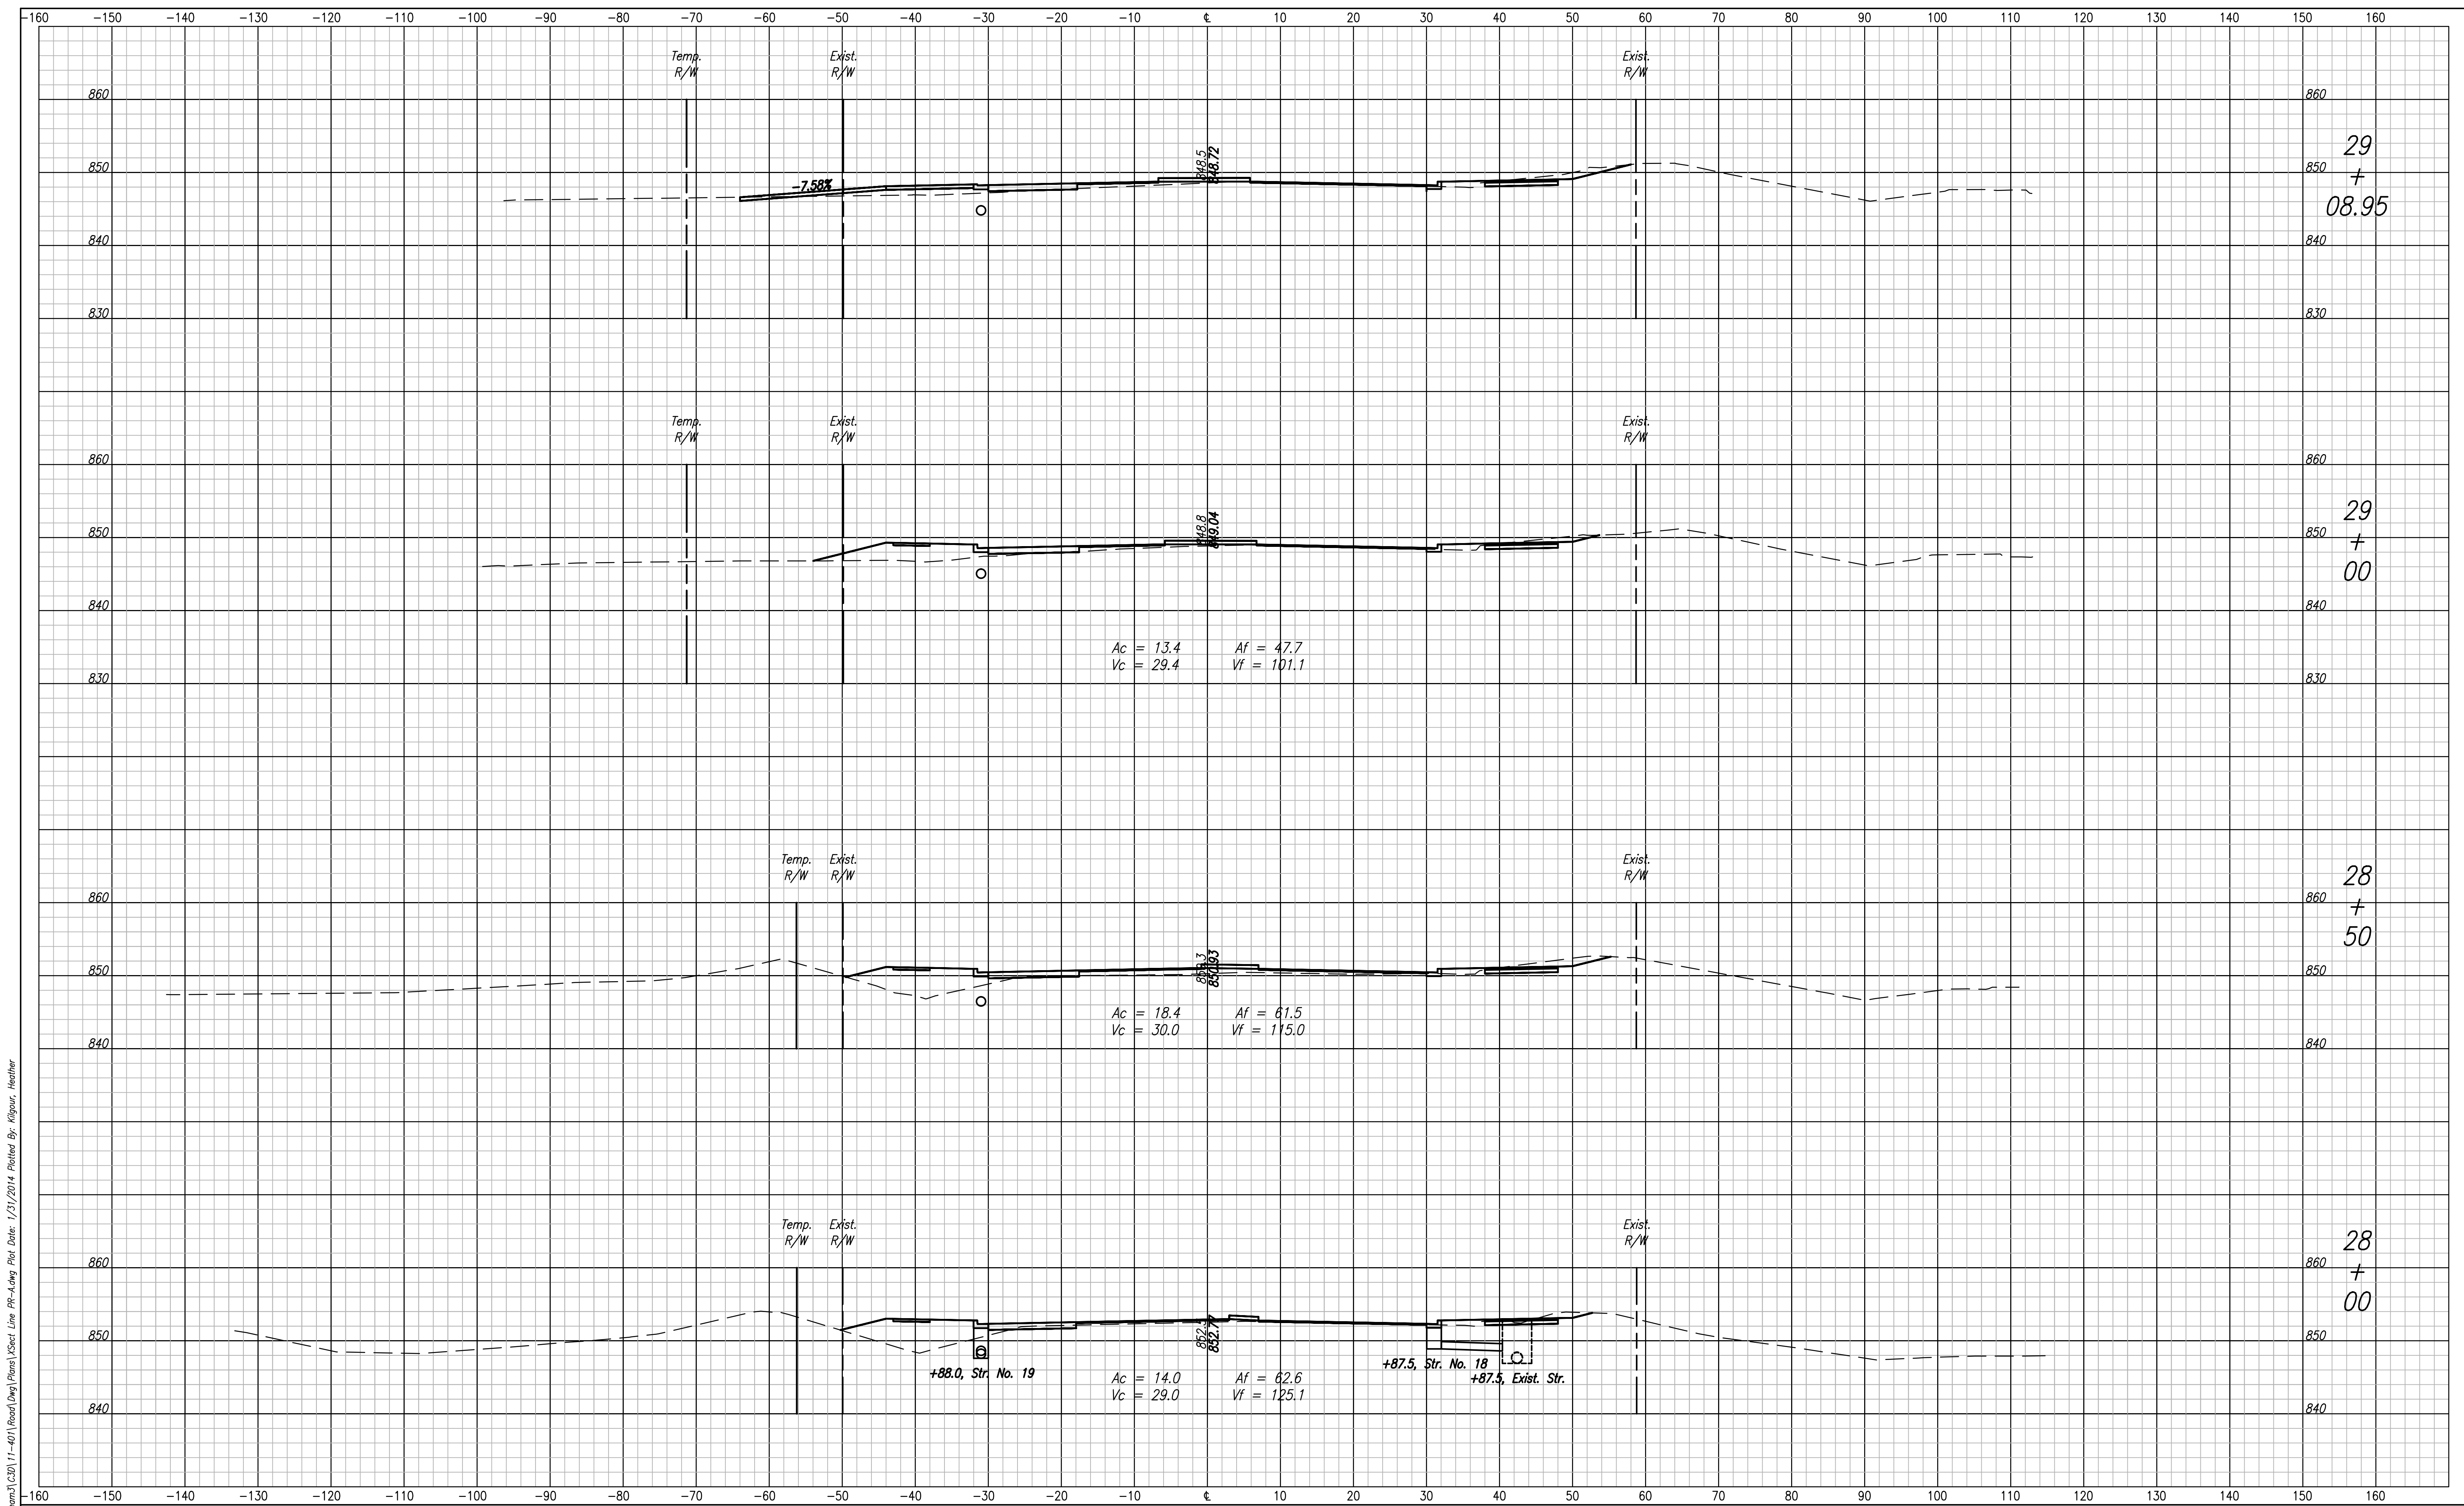

INDIANA DEPARTMENT OF TRANSPORTATION

HORIZONTAL SCALE	BRIDGE FILE		
1" = 10'	.		
VERTICAL SCALE	DESIGNATION		
1" = 10'	0901798		
SURVEY BOOK		SHEETS	
.		142	of 183
CONTRACT		PROJECT	

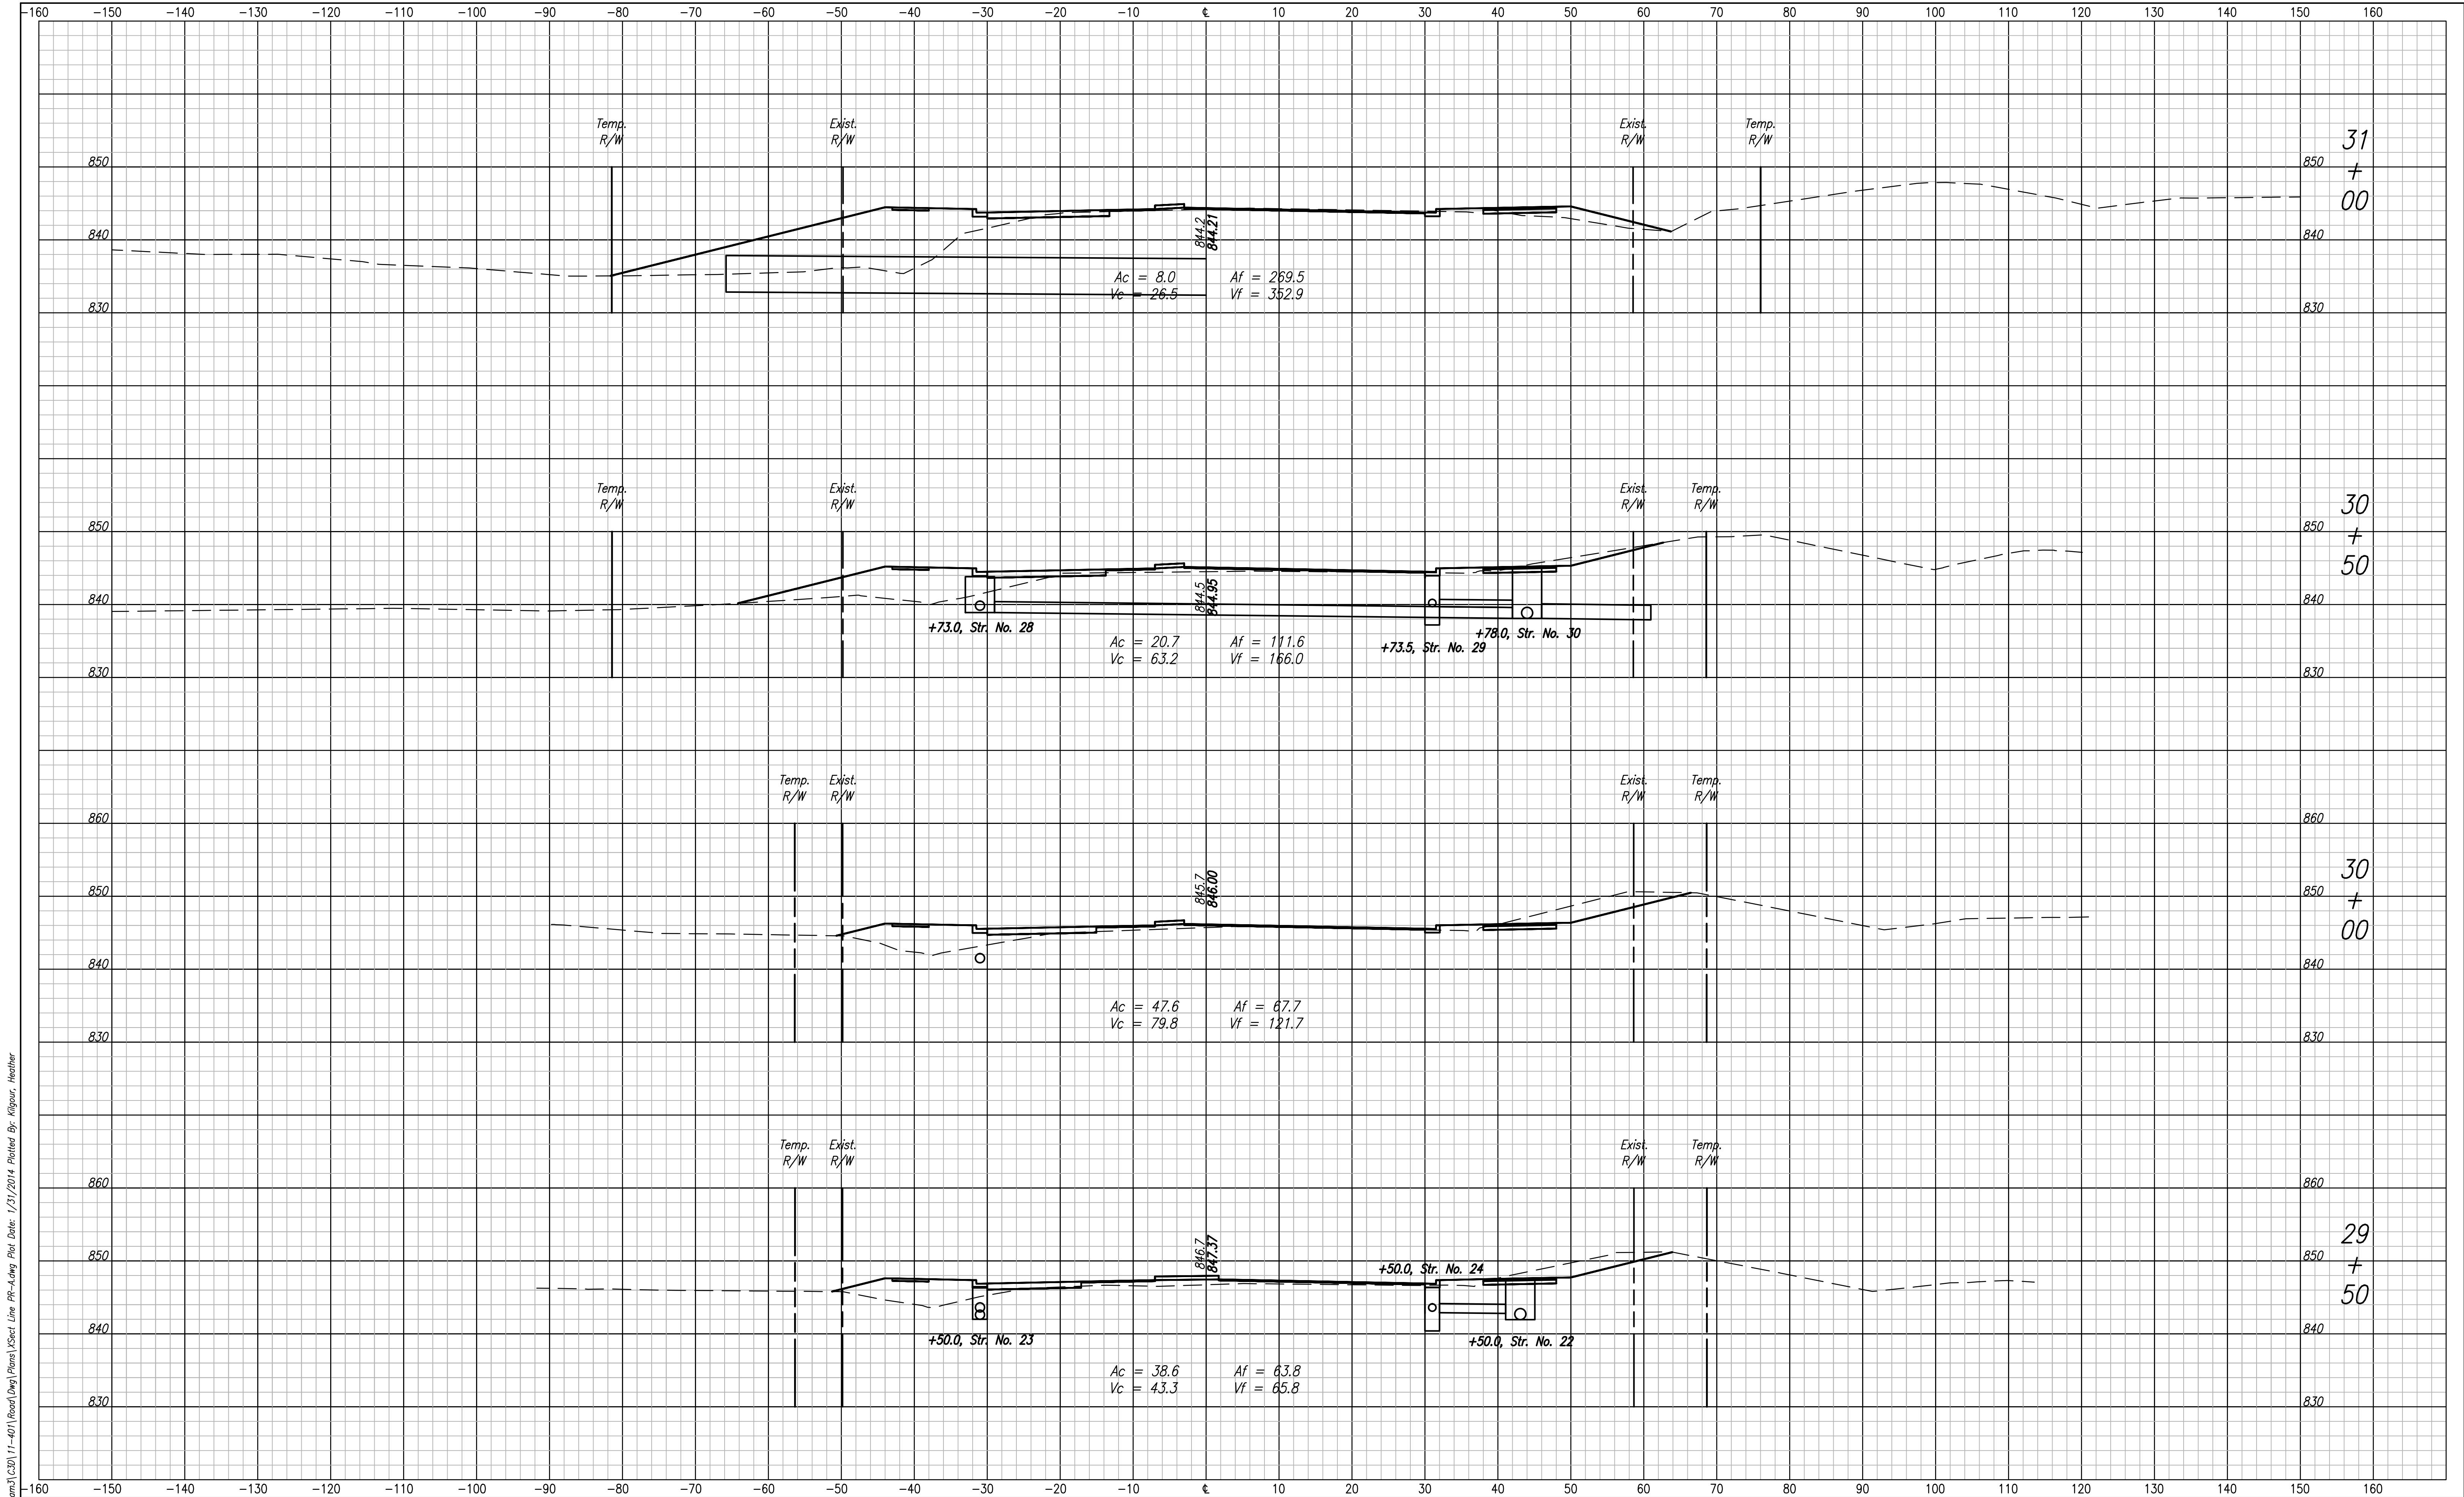

File Name: \\UCS\MS\Road\Road\Prj\11-401\Road\Eng\Plans\Xsect\Line PR-A.dwg Plot Date: 1/31/2014 Plotted By: Kigour, Heather




1625 N. Post Road
Indianapolis, IN 46219
Phone 317-895-2585
Fax 317-895-2596
www.ucindy.com

DESIGNED: WDN	DRAWN: MAC
CHECKED: JAR	CHECKED: JAR

INDIANA DEPARTMENT OF TRANSPORTATION
CROSS SECTIONS LINE "PR-A"

HORIZONTAL SCALE 1" = 10'	BRIDGE FILE
VERTICAL SCALE 1" = 10'	DESIGNATION 0901798
SURVEY BOOK	SHEETS 143 of 183
CONTRACT	PROJECT

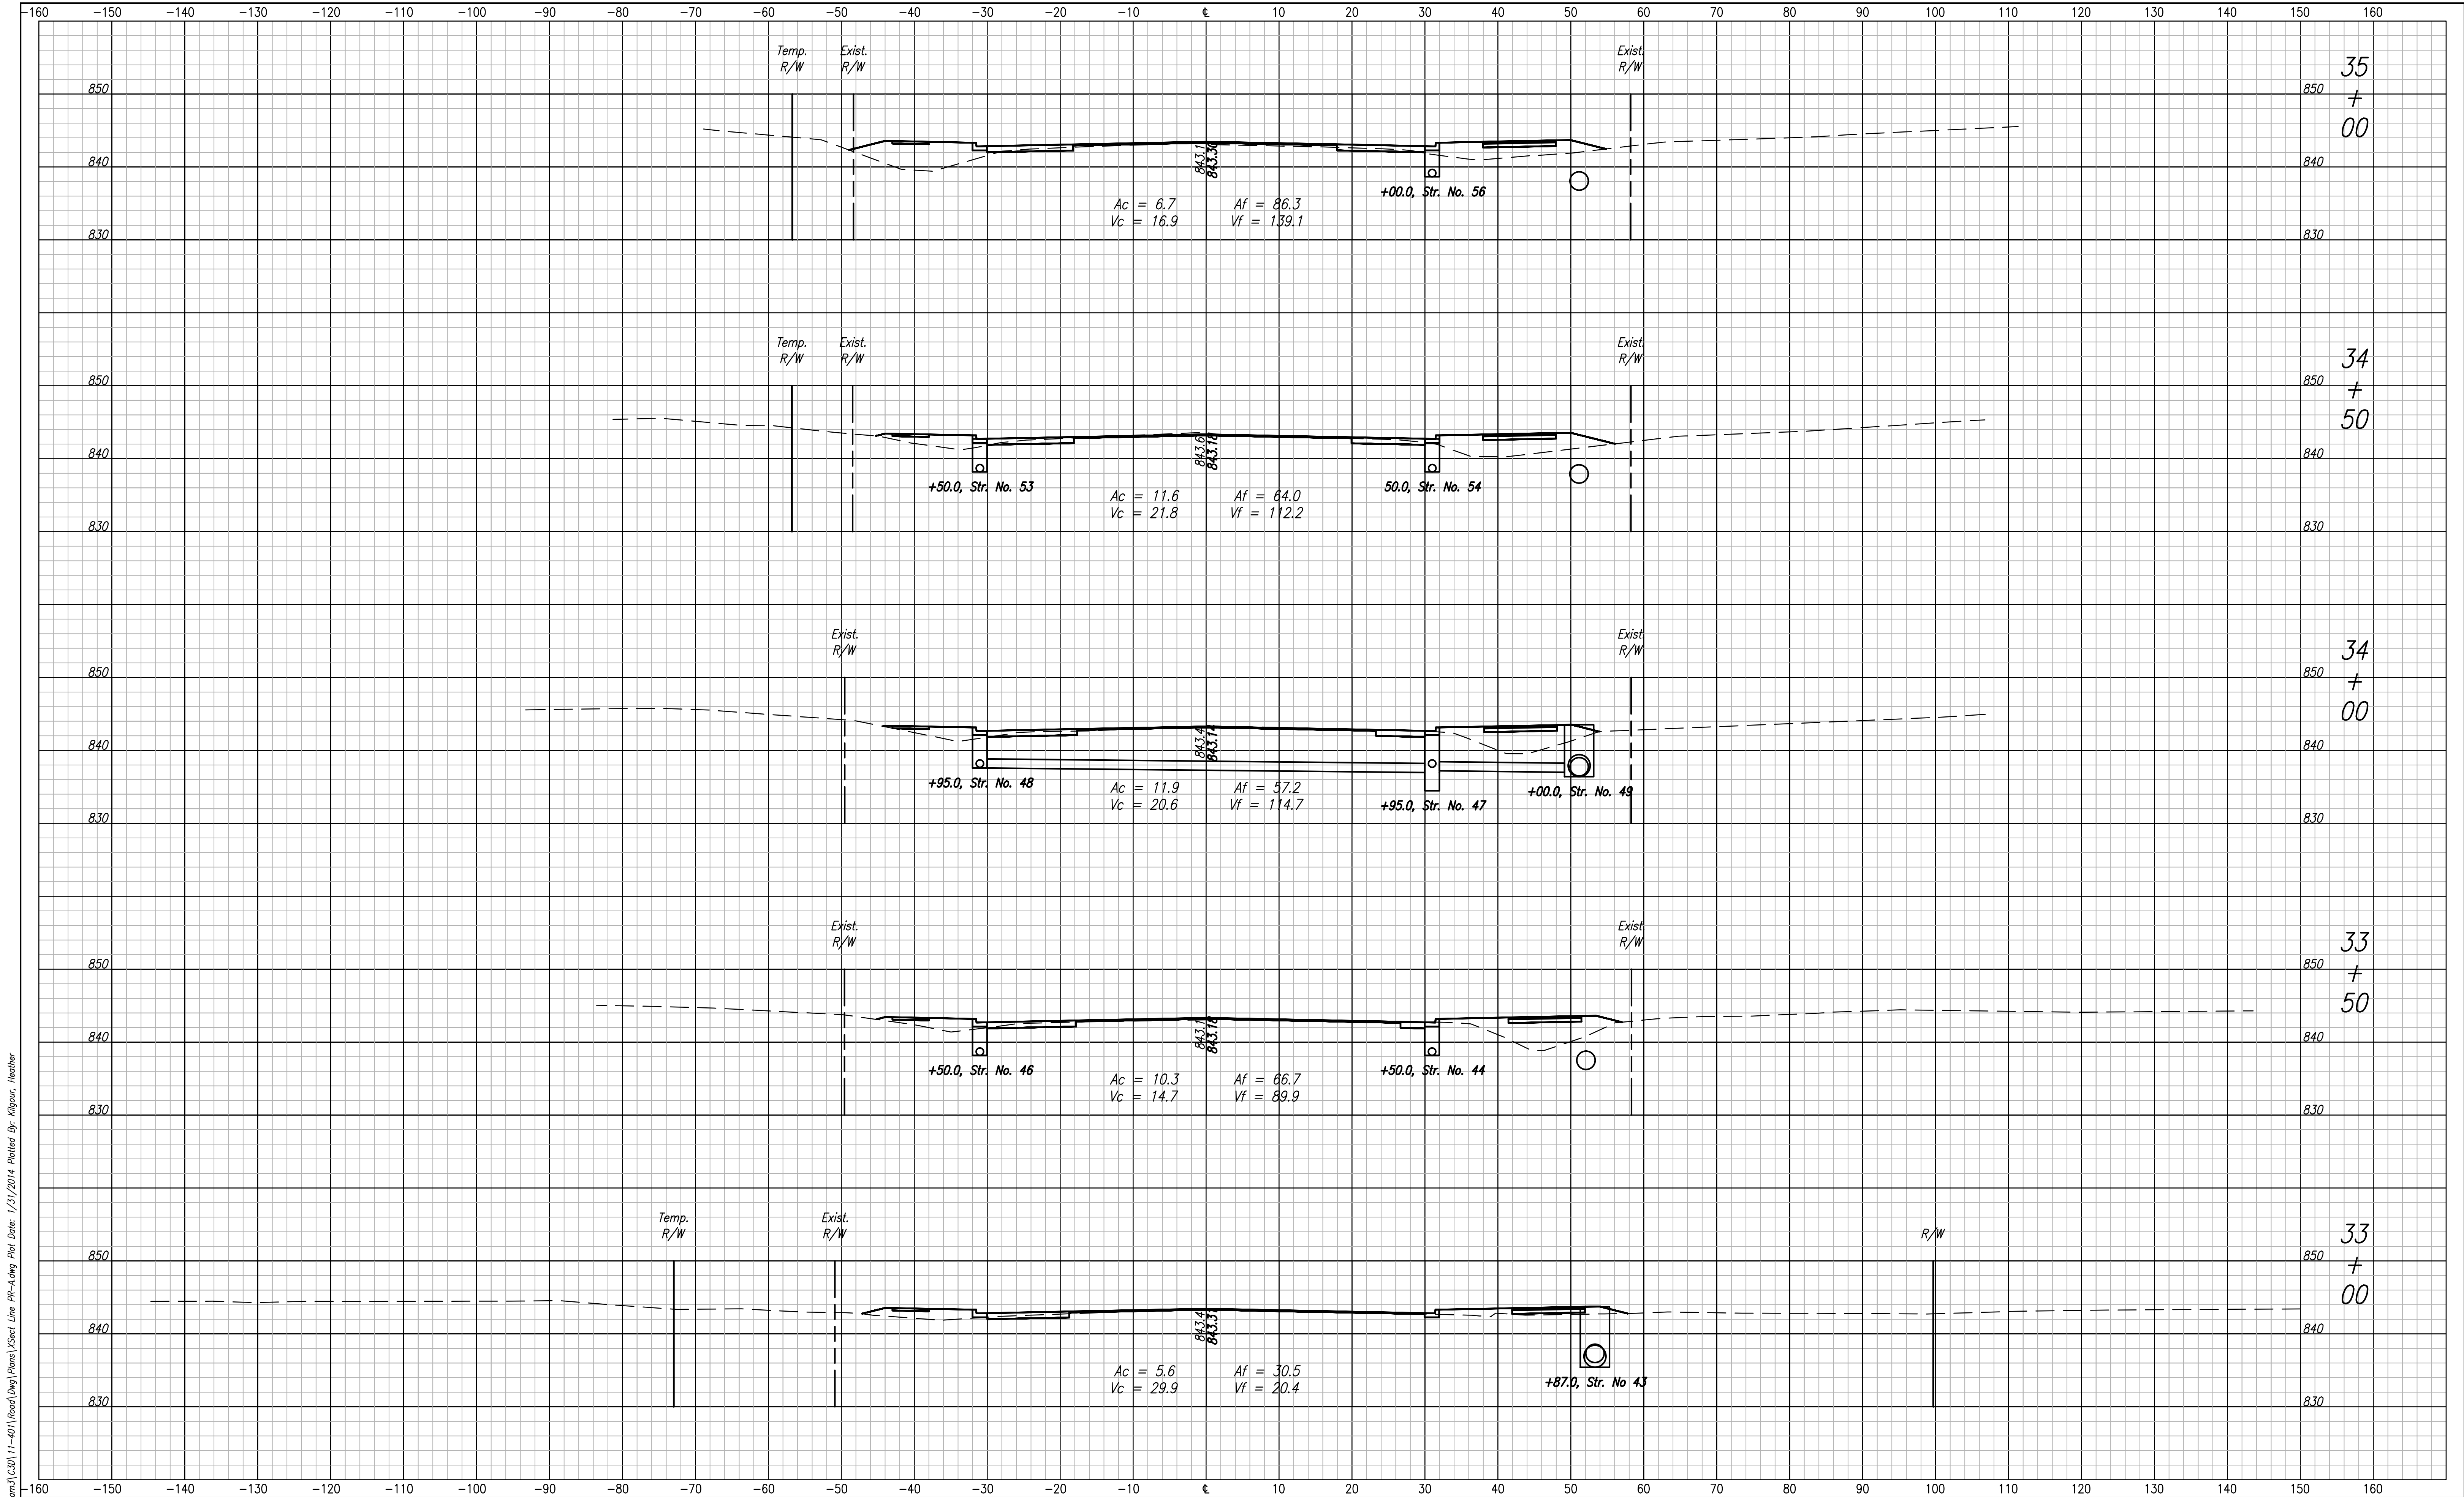

File Name: \\UCS\MS\Road\Road\Prj\11-401\Road\Eng\Plans\Xsect\Line PR-A.dwg Plot Date: 1/31/2014 Plotted By: Kigpor, Heather




1625 N. Post Road
Indianapolis, IN 46219
Phone 317-895-2585
Fax 317-895-2596
www.ucindy.com

DESIGNED: WDN	DRAWN: MAC
CHECKED: JAR	CHECKED: JAR

INDIANA DEPARTMENT OF TRANSPORTATION
CROSS SECTIONS LINE "PR-A"

HORIZONTAL SCALE 1" = 10'	BRIDGE FILE
VERTICAL SCALE 1" = 10'	DESIGNATION 0901798
SURVEY BOOK	SHEETS
CONTRACT	145 of 183 PROJECT

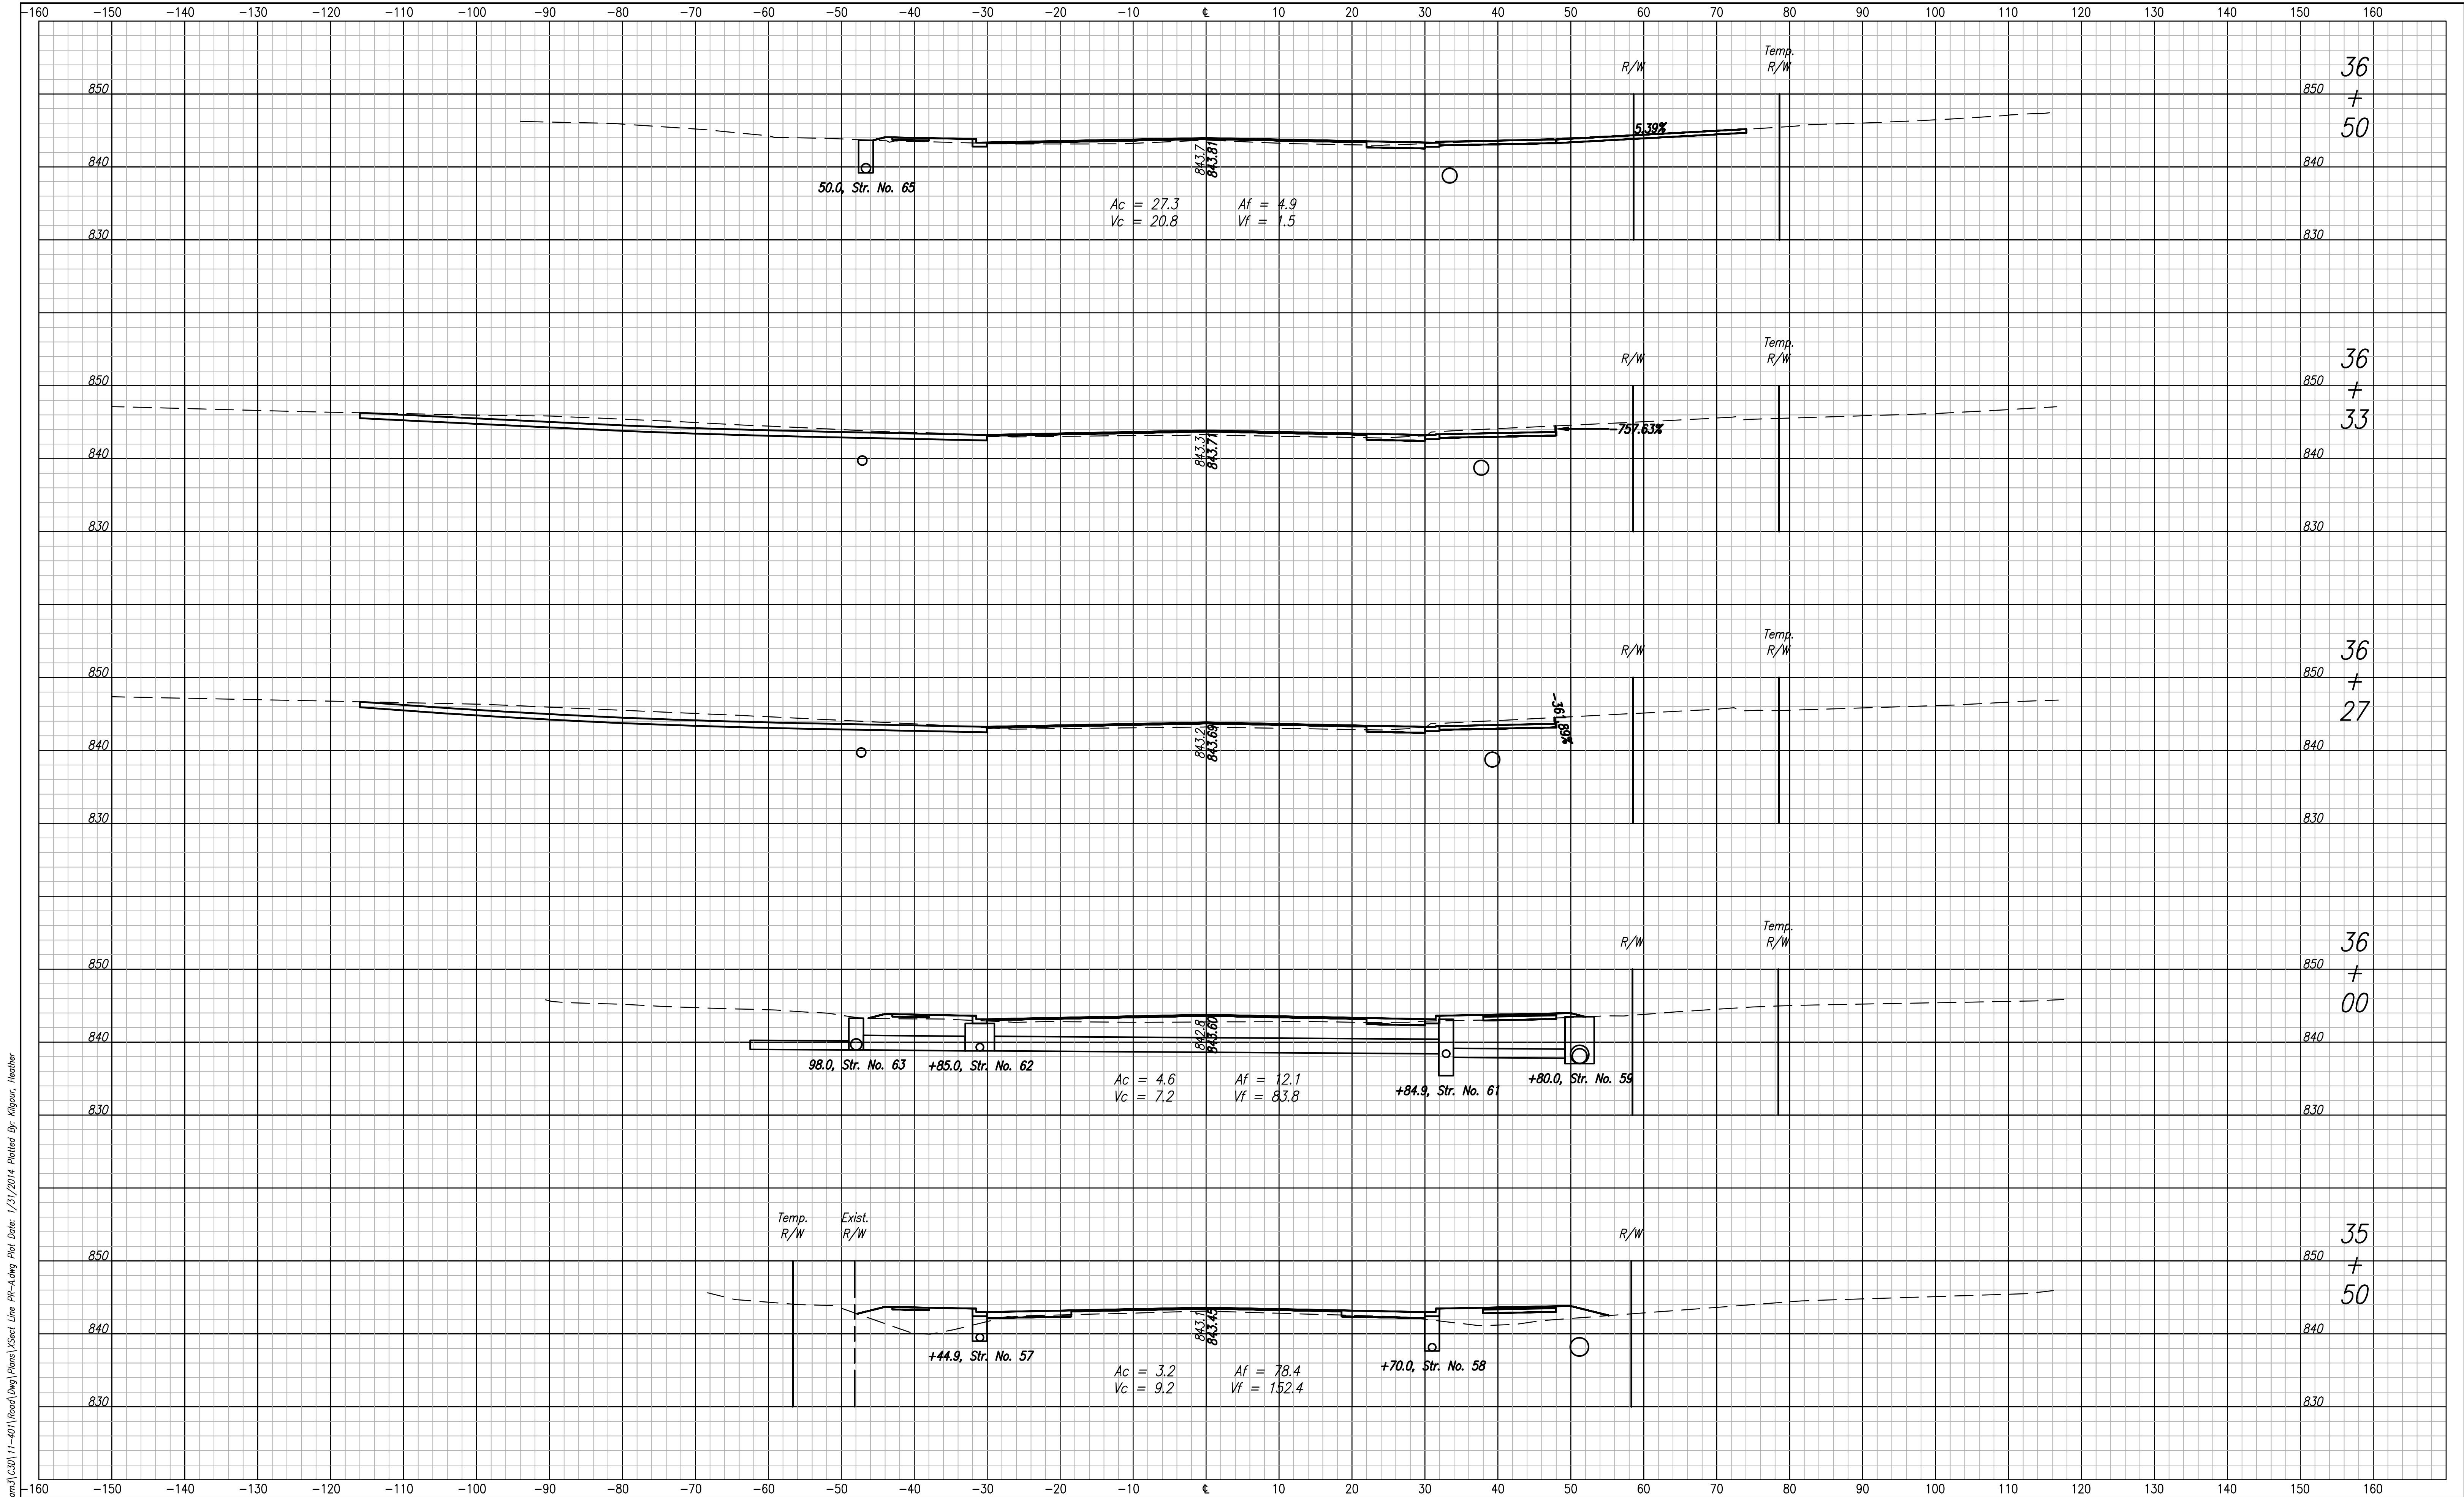

File Name: \\UCS\MS\Road\RoadPlan\31\2011-11-01\Road\Eng\Plans\Xsect Line PR-A.dwg Plot Date: 1/31/2014 Plotted By: Kigpor, Heather




1625 N. Post Road
Indianapolis, IN 46219
Phone 317-895-2585
Fax 317-895-2596
www.ucindy.com

DESIGNED: WDN	DRAWN: MAC
CHECKED: JAR	CHECKED: JAR

INDIANA DEPARTMENT OF TRANSPORTATION
CROSS SECTIONS LINE "PR-A"

HORIZONTAL SCALE 1" = 10'	BRIDGE FILE
VERTICAL SCALE 1" = 10'	DESIGNATION 0901798
SURVEY BOOK	SHEETS 146 of 183
CONTRACT	PROJECT

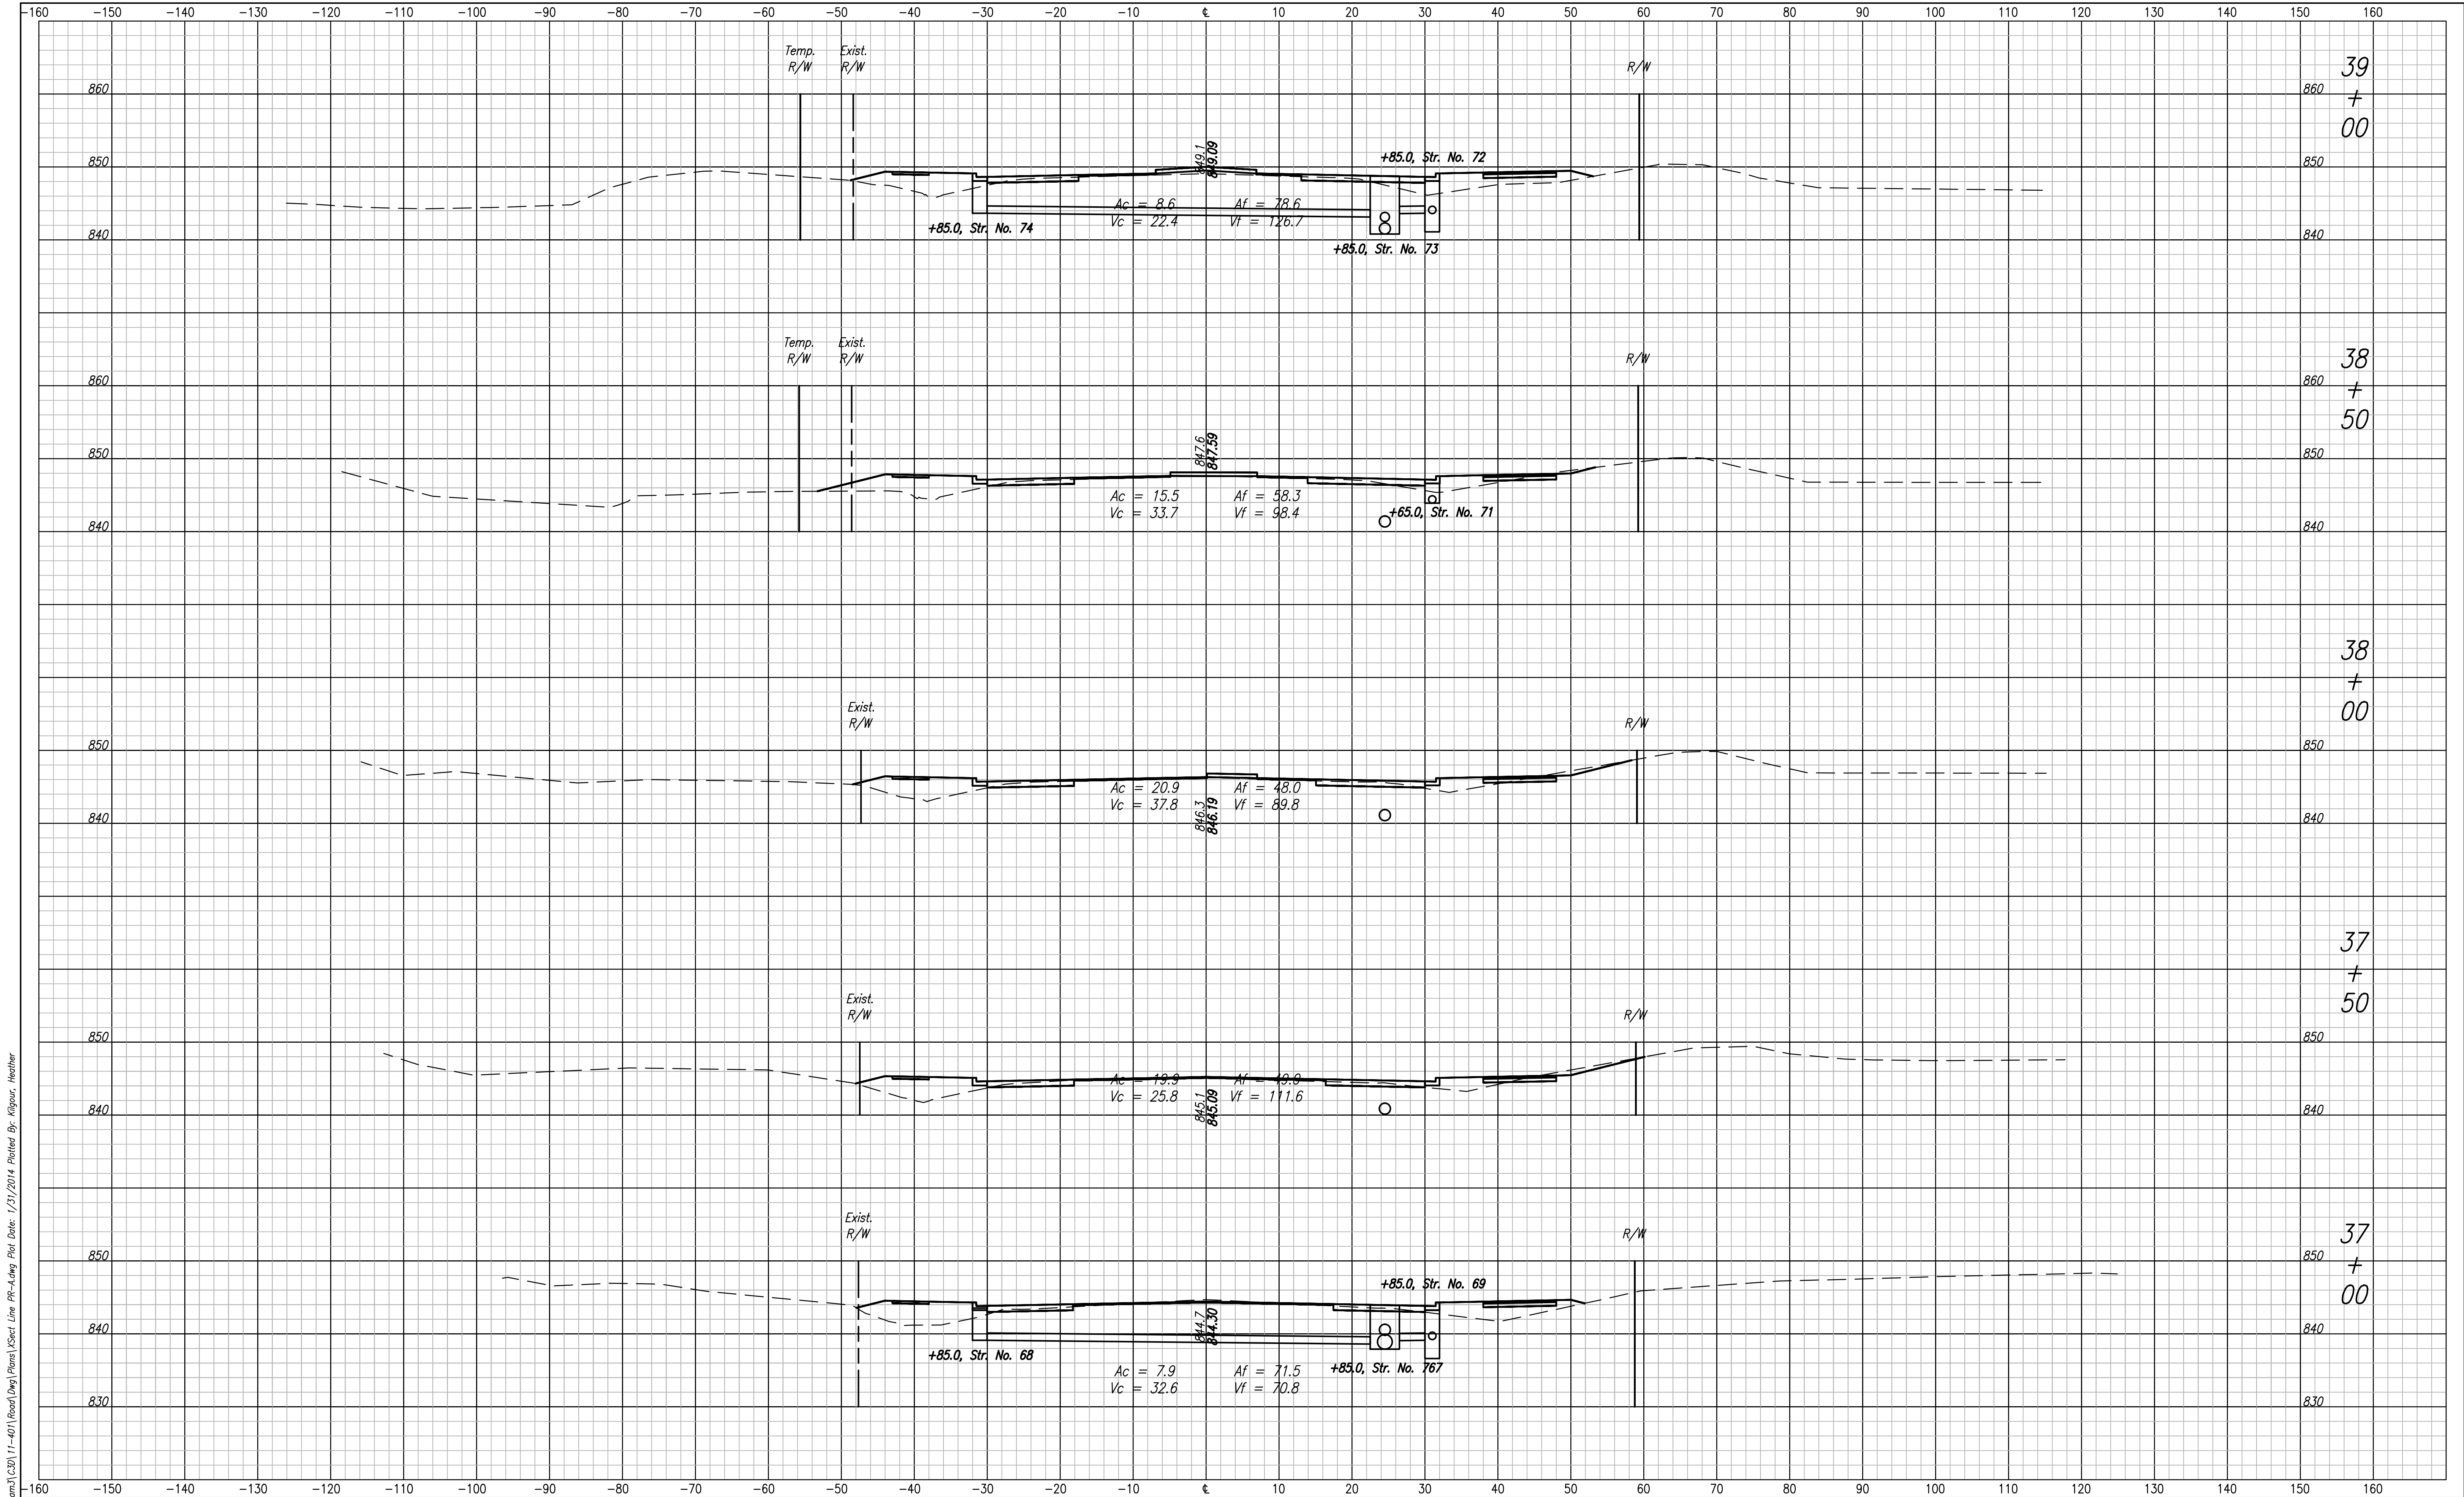

File Name: \\UCS\MS\Road\Road\Prns\11-401\Road\Eng\Plans\Xsect Line PR-A.dwg Plot Date: 1/31/2014 Plotted By: Kijour, Heather





1625 N. Post Road
Indianapolis, IN 46219
Phone 317-895-2585
Fax 317-895-2596
www.ucindy.com

DESIGNED: WDN	DRAWN: MAC
CHECKED: JAR	CHECKED: JAR

INDIANA
DEPARTMENT OF TRANSPORTATION


CROSS SECTIONS
LINE "PR-A"

HORIZONTAL SCALE 1" = 10'	BRIDGE FILE
VERTICAL SCALE 1" = 10'	DESIGNATION 0901798
SURVEY BOOK	SHEETS 147 of 183
CONTRACT	PROJECT

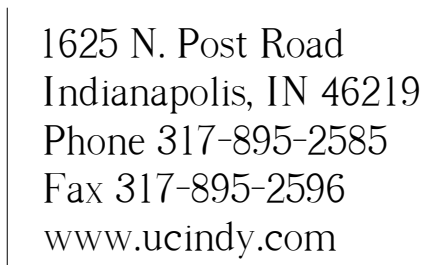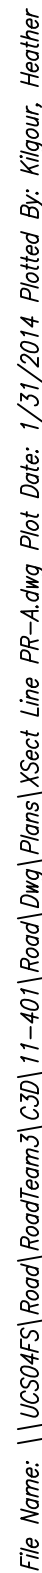

CROSS SECTIONS
LINE "PR-A"

HORIZONTAL SCALE	BRIDGE FILE	
1" = 10'	.	
VERTICAL SCALE	DESIGNATION	
1" = 10'	0901798	
SURVEY BOOK		SHEETS
.	148	of 183
CONTRACT	PROJECT	


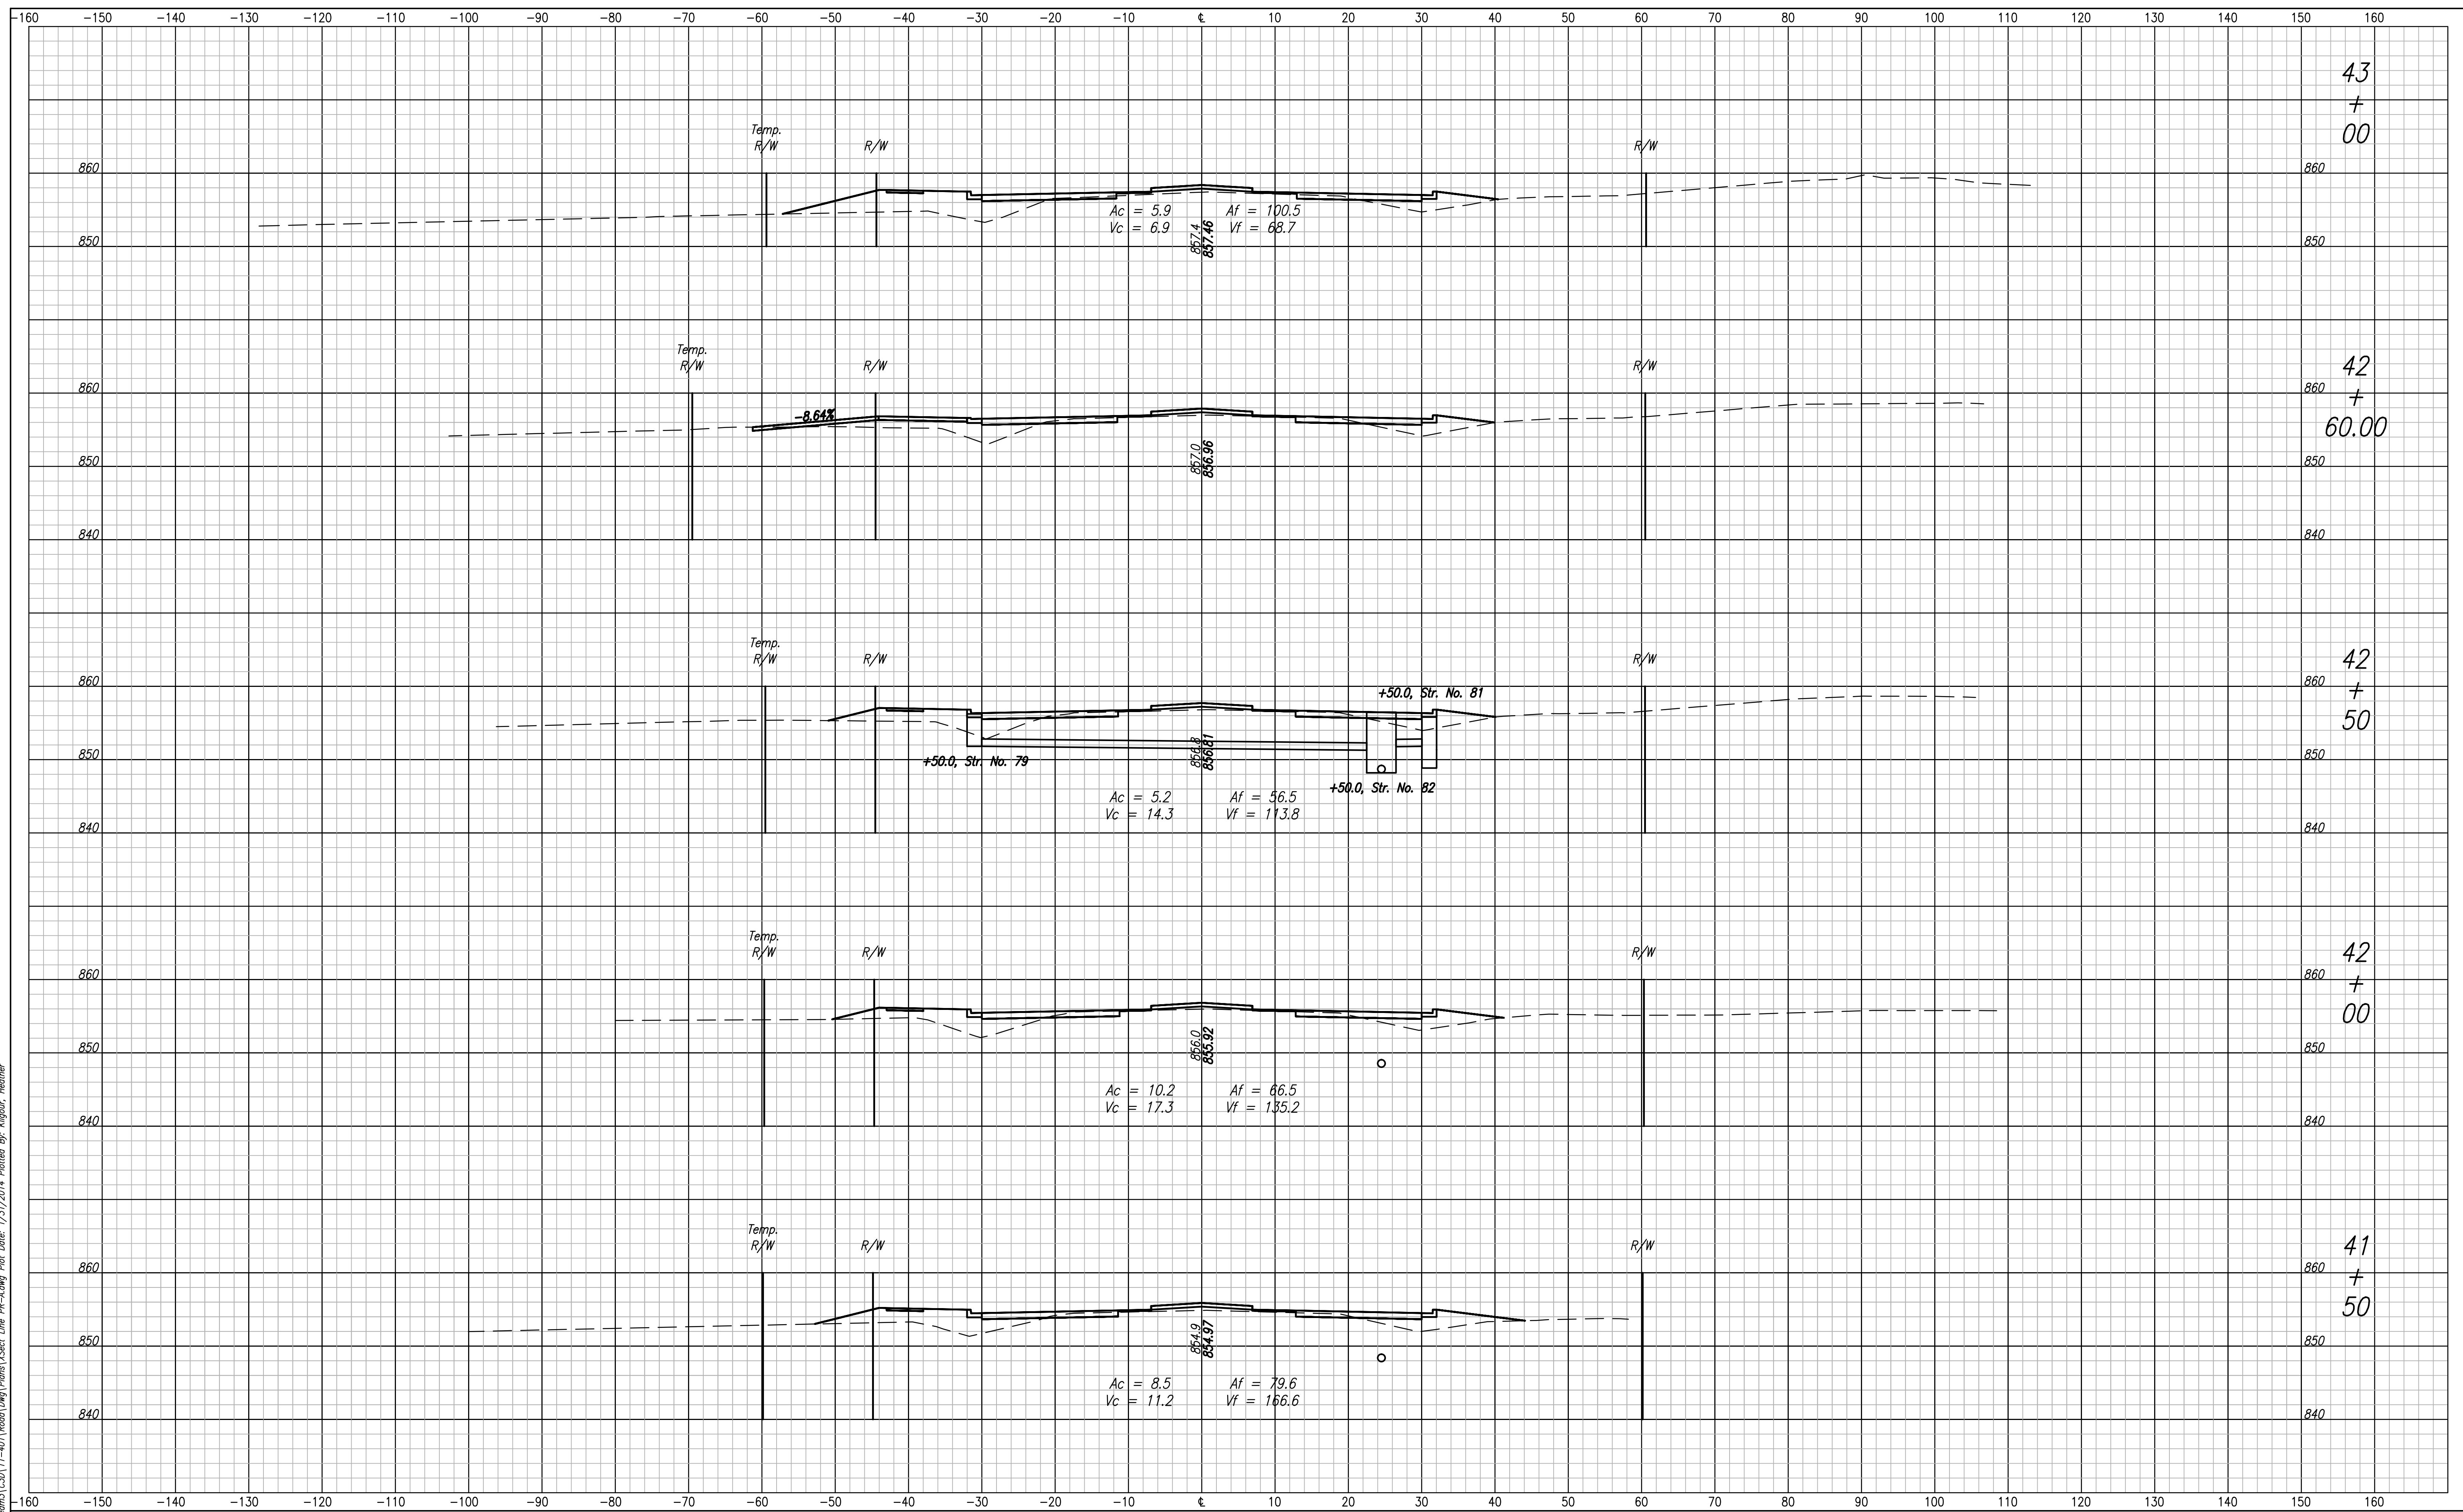


DESIGNED: WDN

CHECKED: JAR


INDIANA DEPARTMENT OF TRANSPORTATION

HORIZONTAL SCALE	BRIDGE FILE		
1" = 10'	.		
VERTICAL SCALE	DESIGNATION		
1" = 10'	0901798		
SURVEY BOOK		SHEETS	
.	149	of	183
CONTRACT		PROJECT	

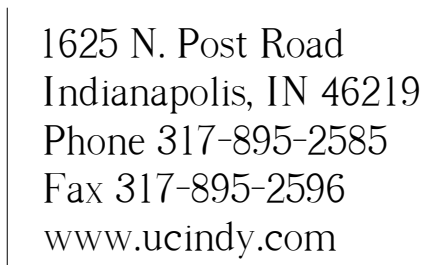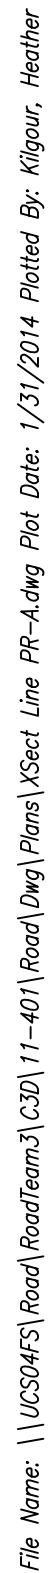

CROSS SECTIONS
LINE "PR-A"

HORIZONTAL SCALE 1" = 10'	BRIDGE FILE .		
VERTICAL SCALE 1" = 10'	DESIGNATION 0901798		
SURVEY BOOK .	151	of	183
CONTRACT	PROJECT		

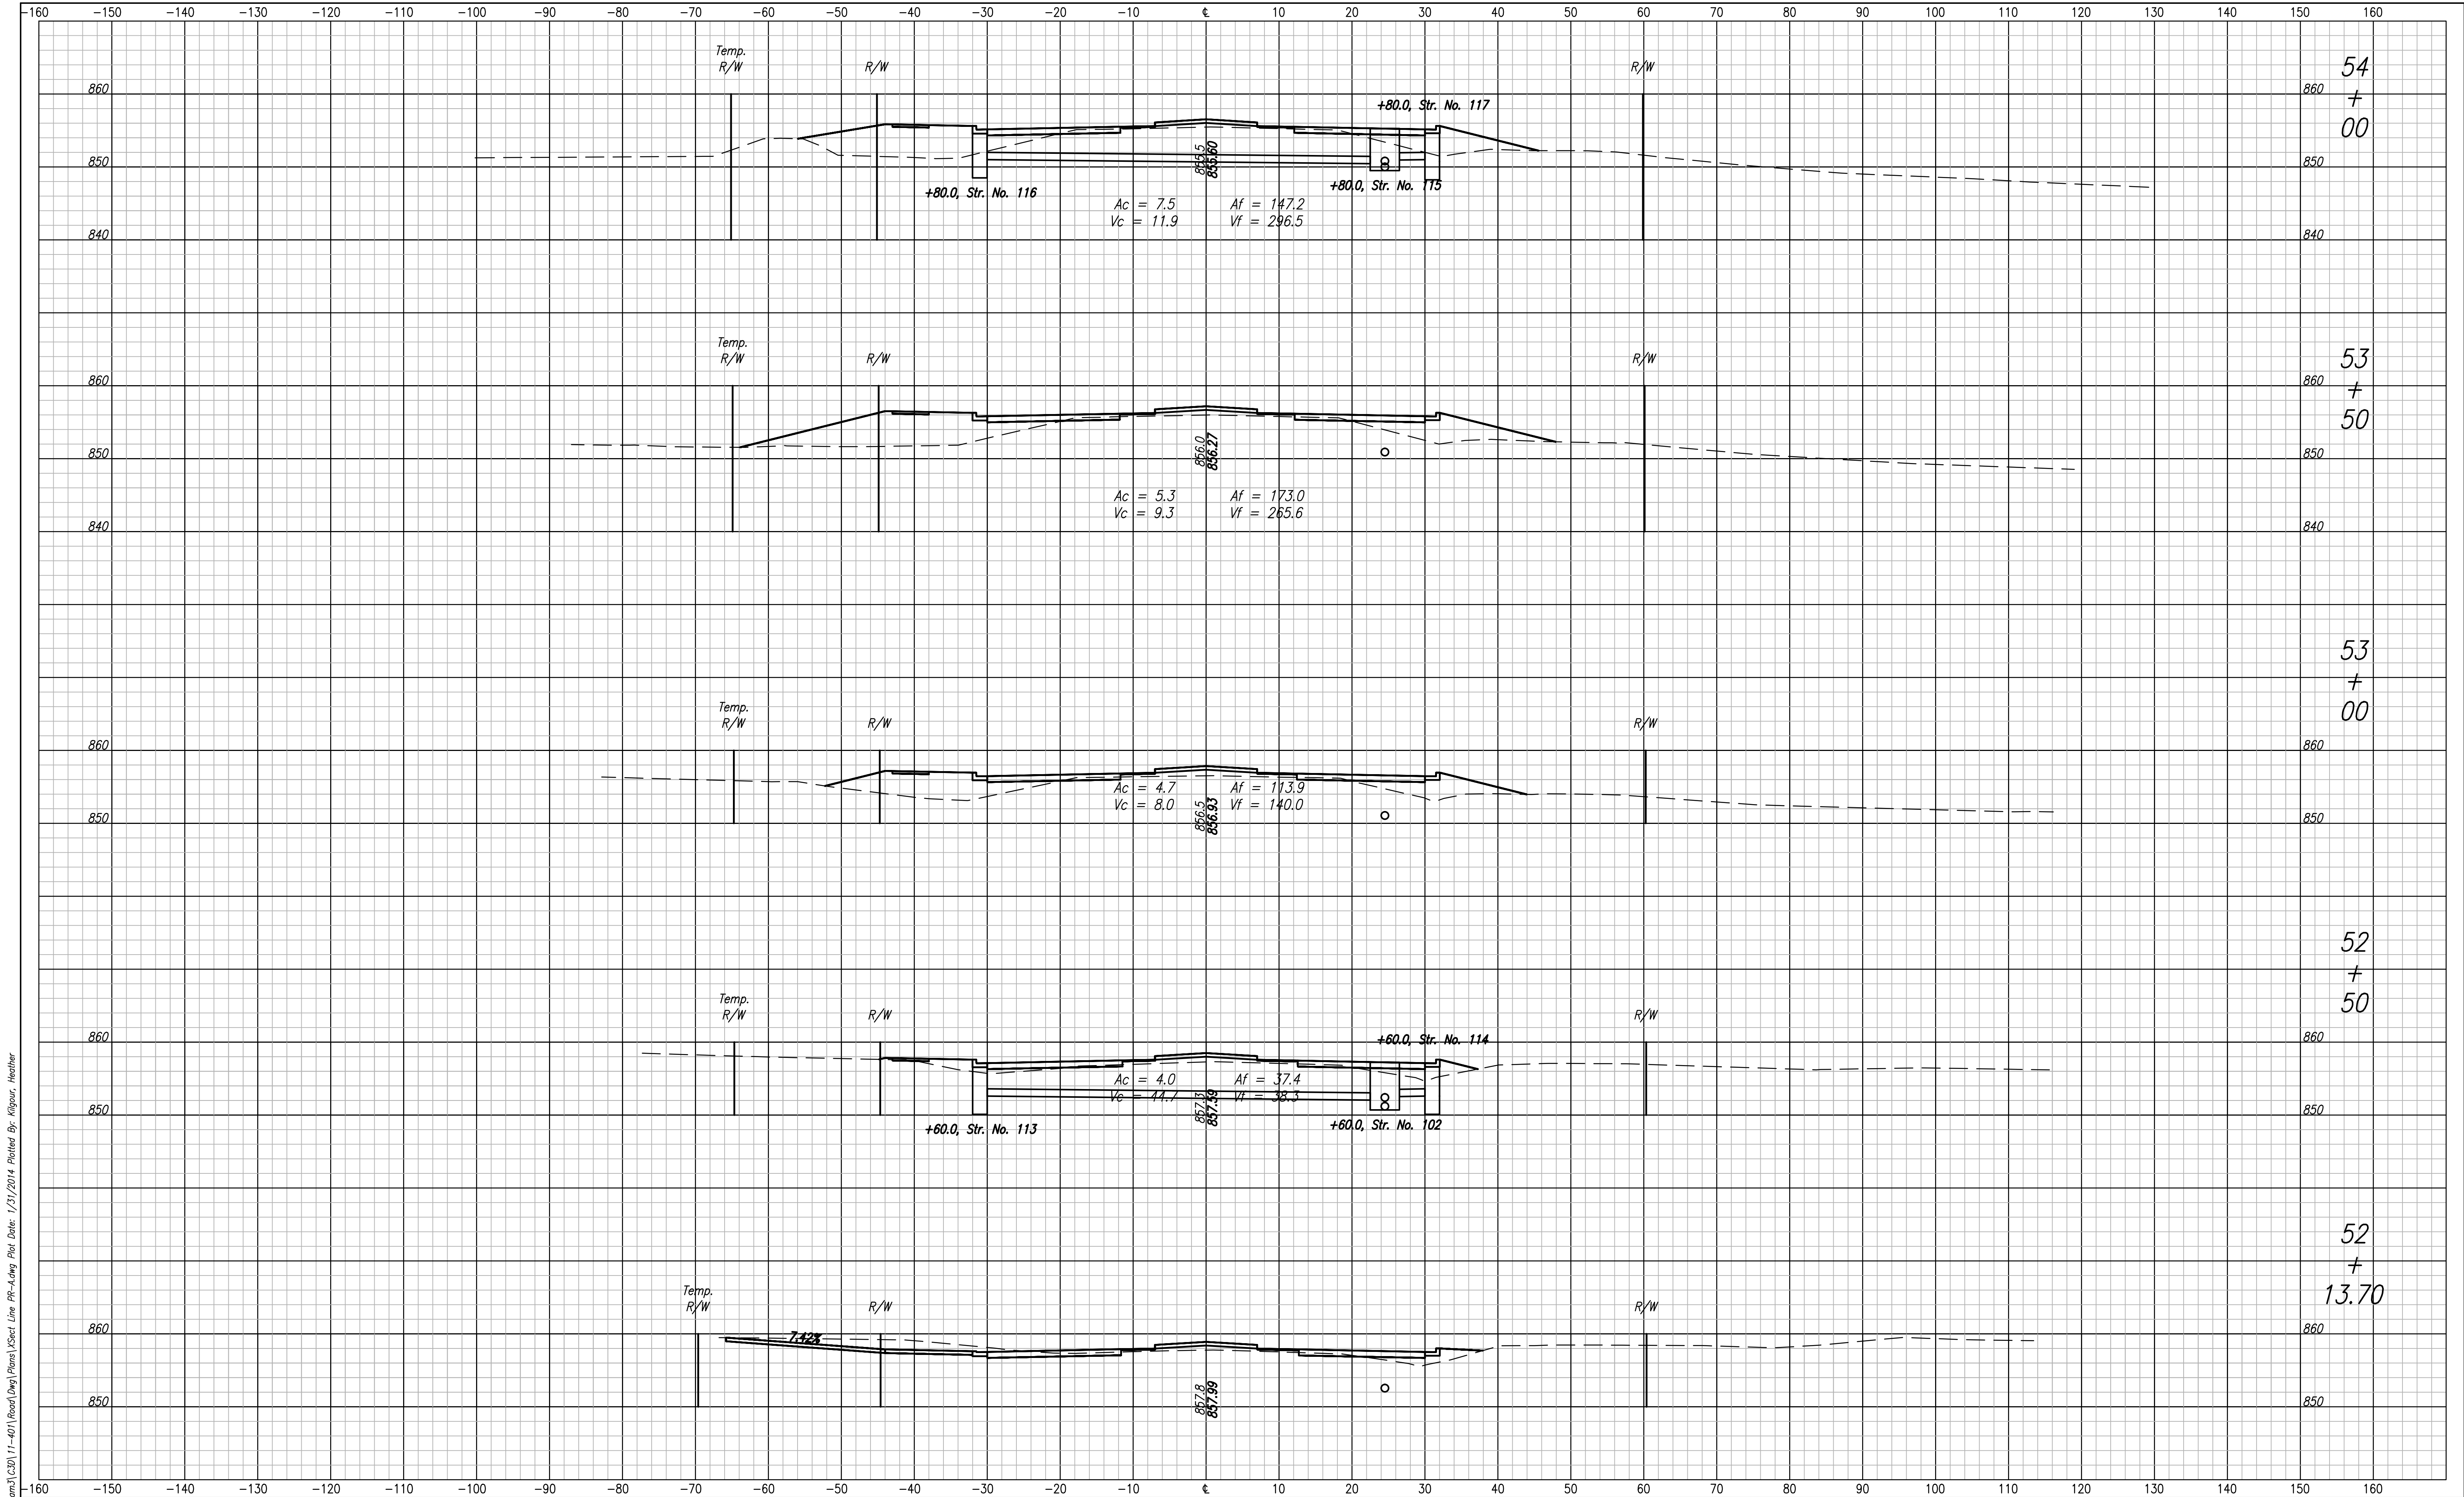

File Name: \\UCS\MS\Road\Road\Prj\11-401\Road\Eng\Plans\Xsect Line PR-A.dwg Plot Date: 1/31/2014 Plotted By: Kipour, Heather





1625 N. Post Road
Indianapolis, IN 46219
Phone 317-895-2585
Fax 317-895-2596
www.ucindy.com

DESIGNED: WDN	DRAWN: MAC
CHECKED: JAR	CHECKED: JAR

INDIANA
DEPARTMENT OF TRANSPORTATION


CROSS SECTIONS
LINE "PR-A"

HORIZONTAL SCALE 1" = 10'	BRIDGE FILE
VERTICAL SCALE 1" = 10'	DESIGNATION 0901798
SURVEY BOOK	SHEETS
CONTRACT	155 of 183 PROJECT

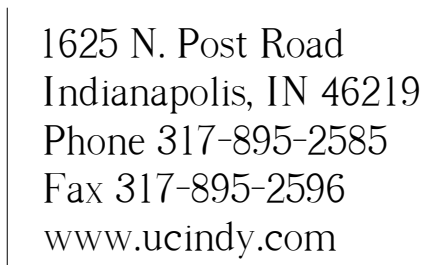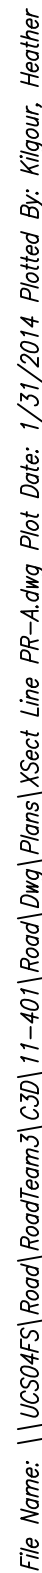

CROSS SECTIONS
LINE "PR-A"

HORIZONTAL SCALE 1" = 10'		BRIDGE FILE .	
VERTICAL SCALE 1" = 10'		DESIGNATION 0901798	
SURVEY BOOK .		SHEETS 156 of 183	
CONTRACT .		PROJECT .	

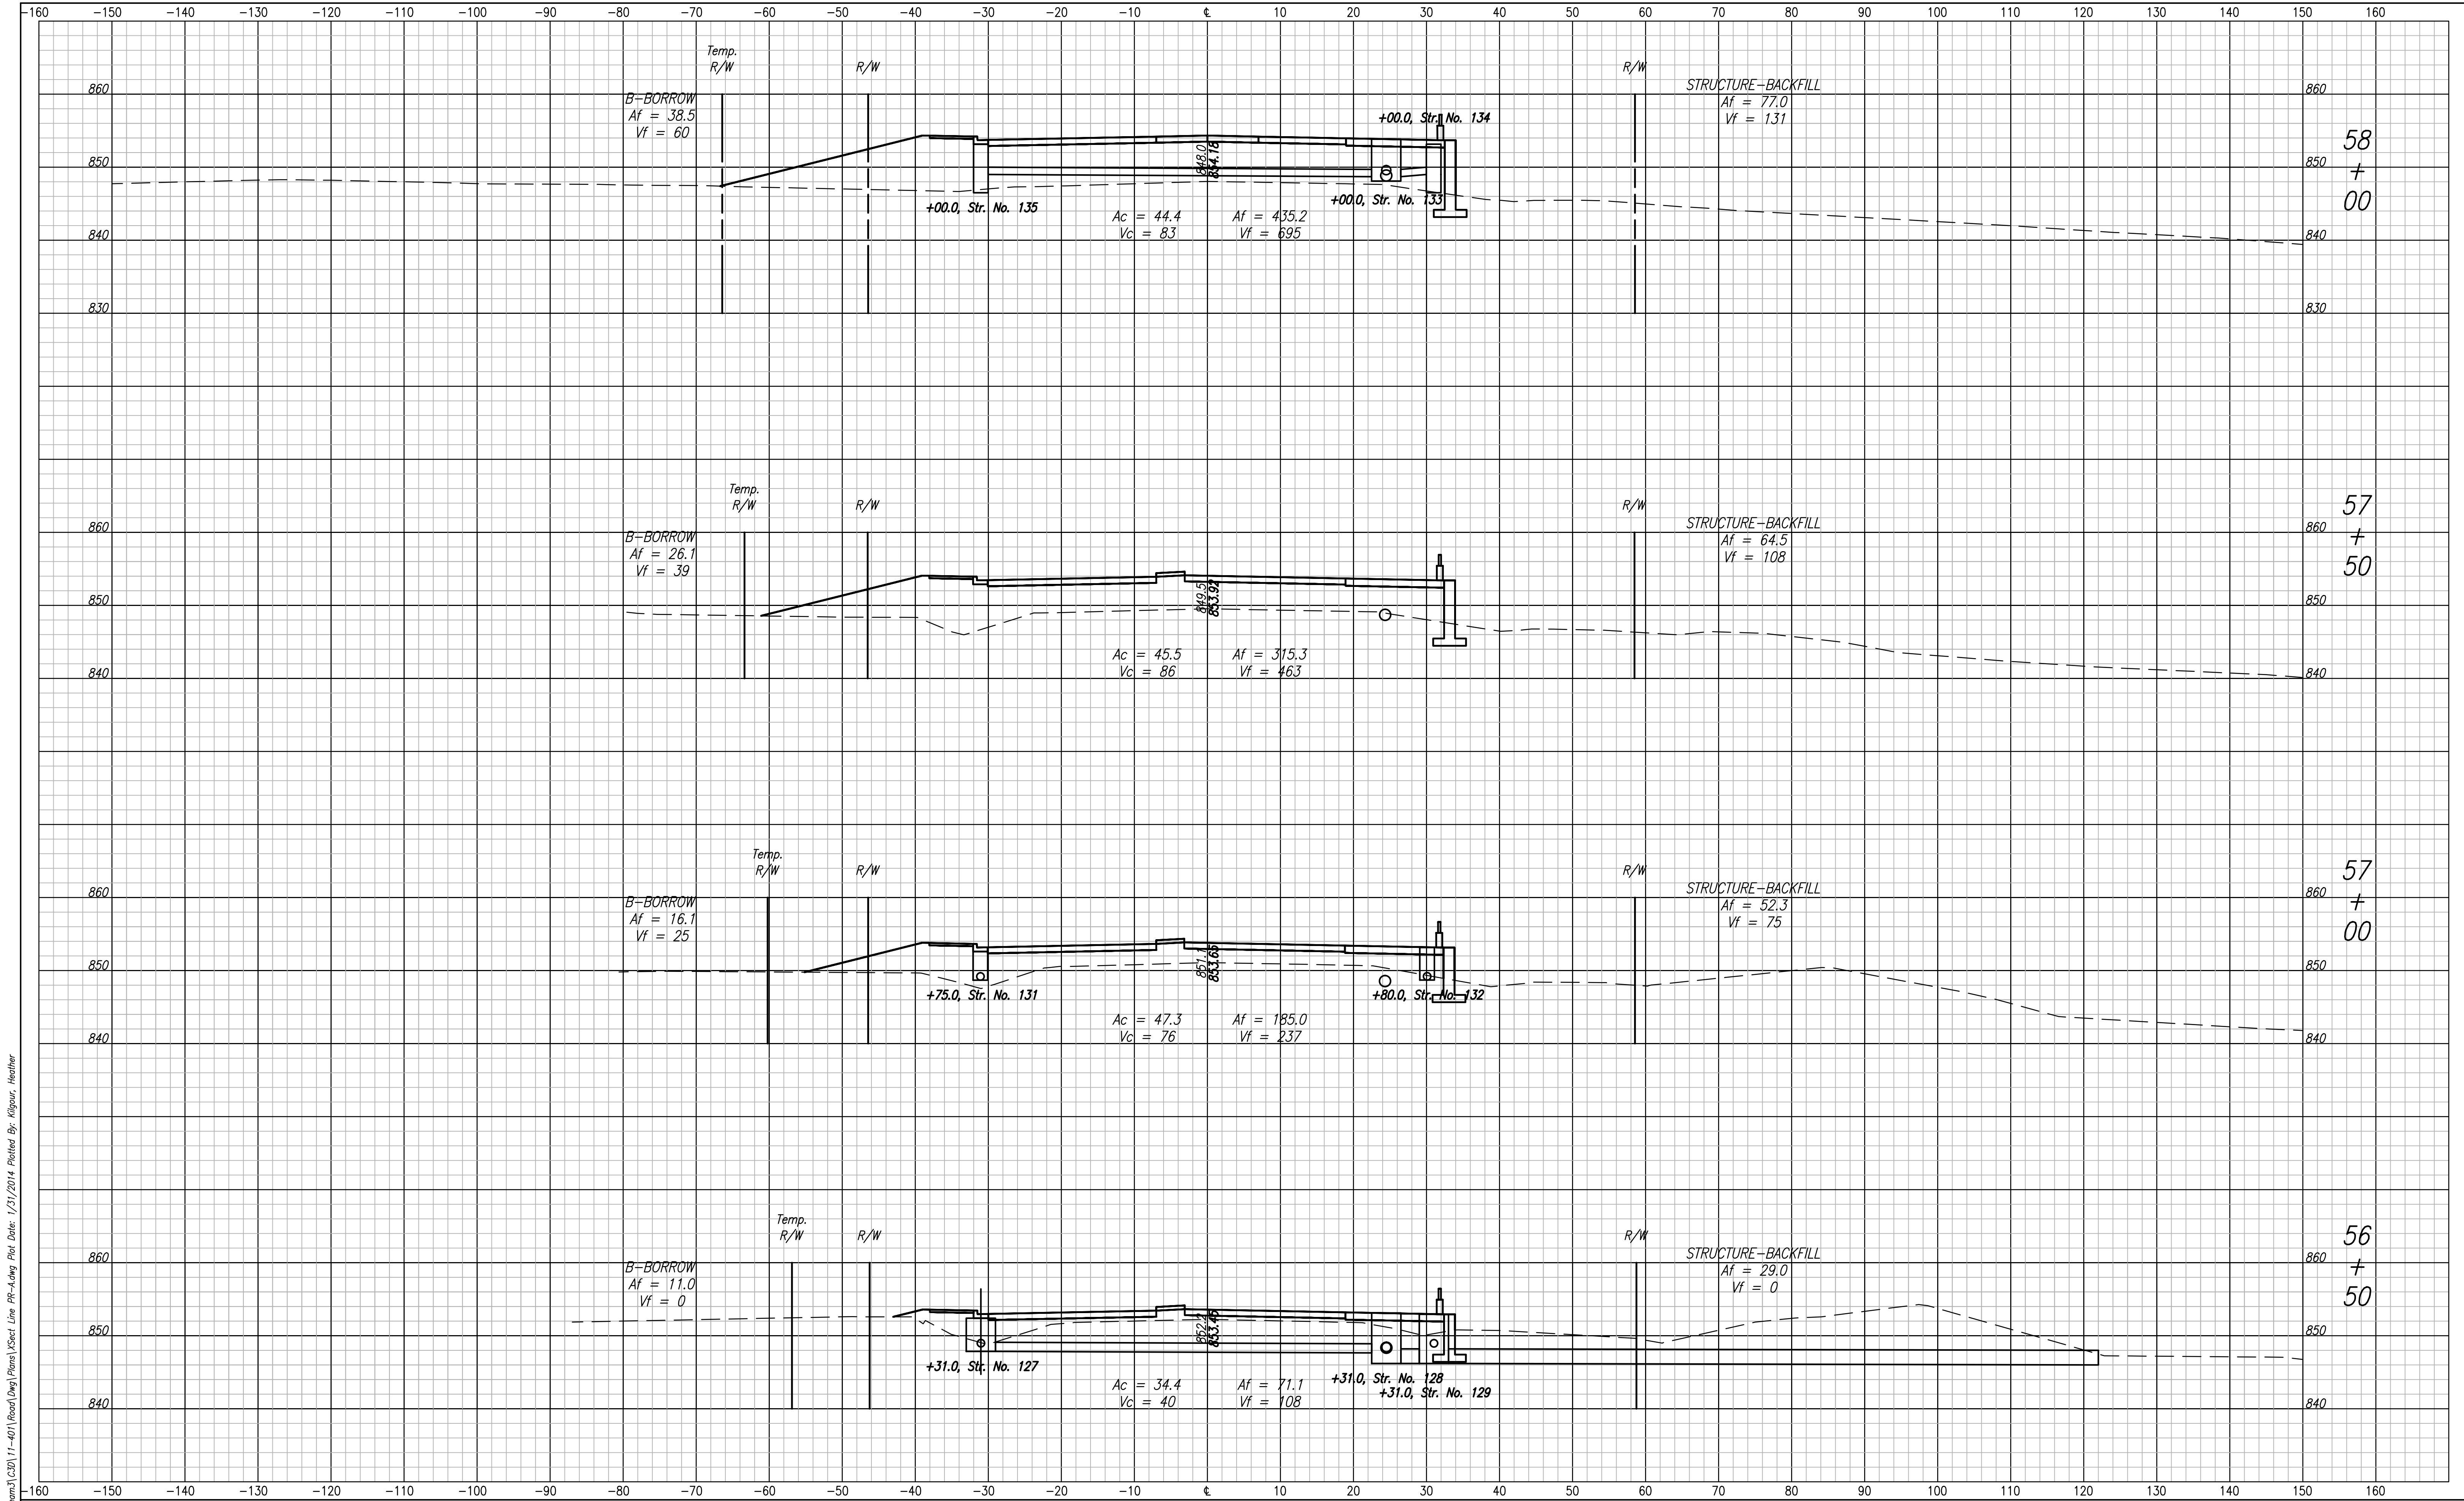

File Name: \\UCS\MS\Road\Road\Drawings\11-401\Road\Drawings\Plans\Xsect Line PR-A.dwg Plot Date: 1/31/2014 Plotted By: Kigour, Heather




1625 N. Post Road
Indianapolis, IN 46219
Phone 317-895-2585
Fax 317-895-2596
www.ucindy.com

DESIGNED: WDN	DRAWN: MAC
CHECKED: JAR	CHECKED: JAR

INDIANA
DEPARTMENT OF TRANSPORTATION

CROSS SECTIONS
LINE "PR-A"

HORIZONTAL SCALE 1" = 10'	BRIDGE FILE
VERTICAL SCALE 1" = 10'	DESIGNATION 0901798
SURVEY BOOK	SHEETS
CONTRACT	157 of 183 PROJECT

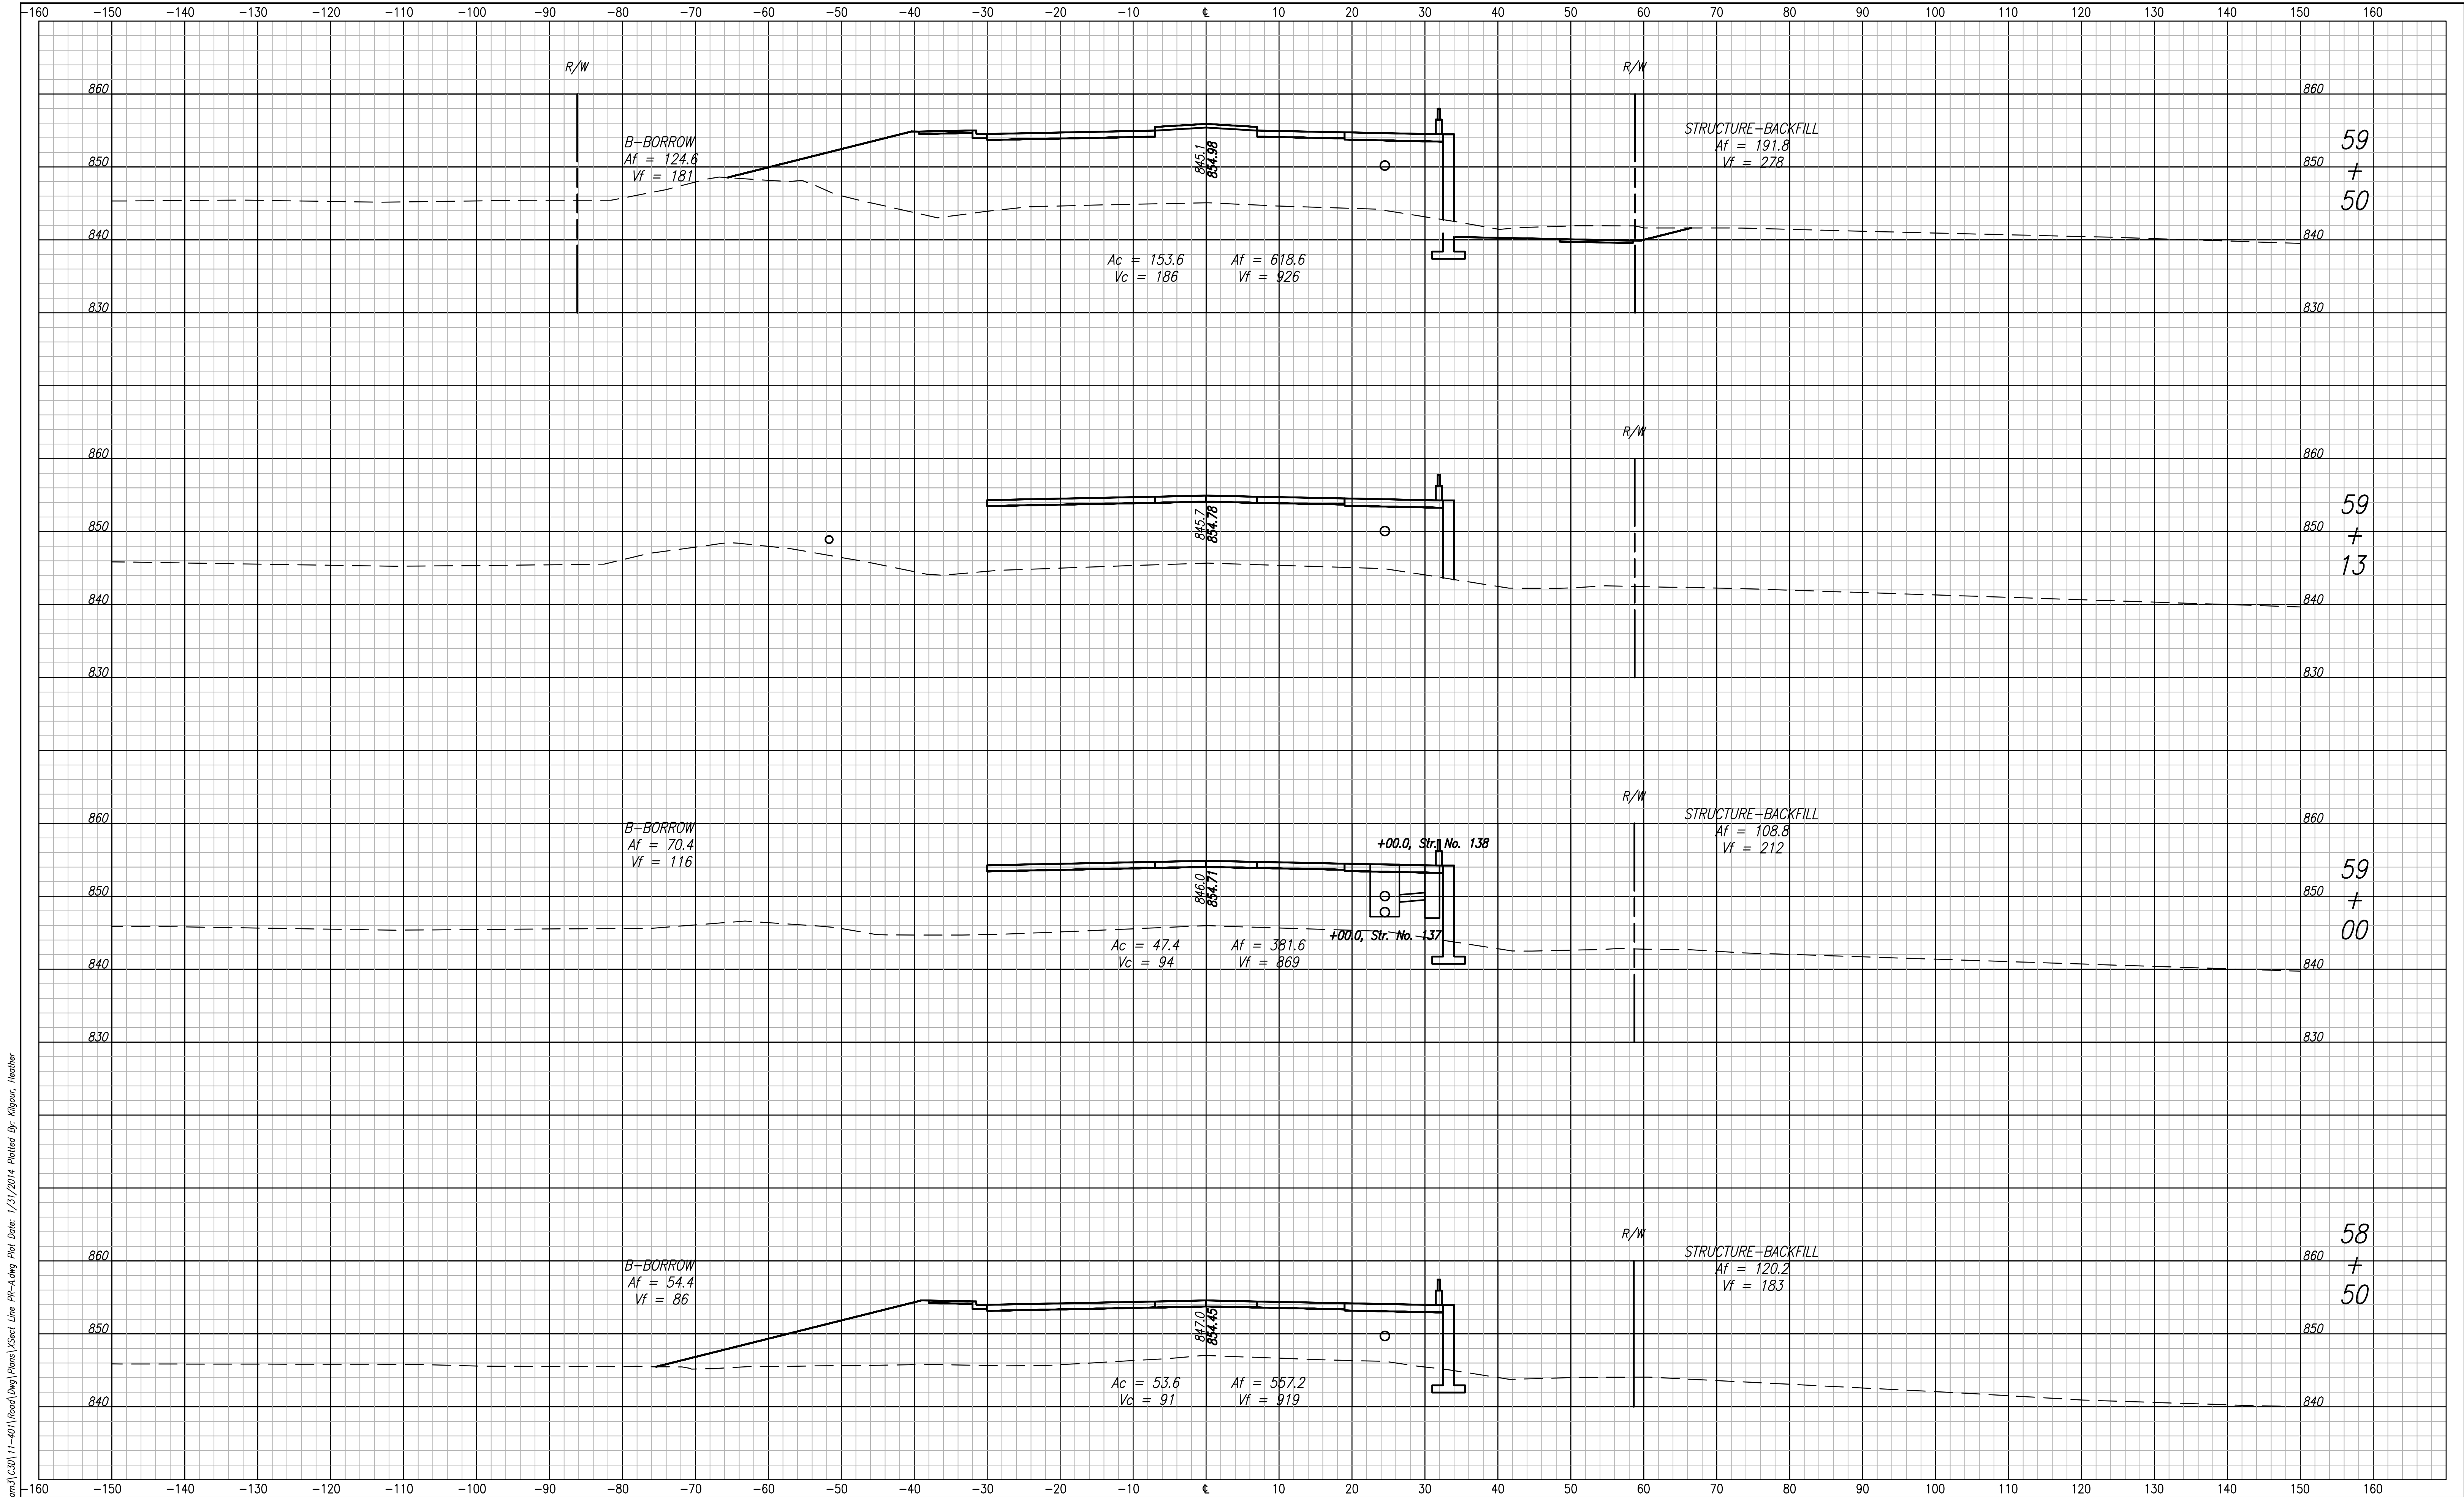

File Name: \\UCS\MS\Road\RoadPlan\3120111-401\Road\Long Plans\Xsect Line PR-A.dwg Plot Date: 1/31/2014 Plotted By: Kigour, Heather




1625 N. Post Road
Indianapolis, IN 46219
Phone 317-895-2585
Fax 317-895-2596
www.ucindy.com

DESIGNED: WDN	DRAWN: MAC
CHECKED: JAR	CHECKED: JAR

INDIANA
DEPARTMENT OF TRANSPORTATION

CROSS SECTIONS
LINE "PR-A"

HORIZONTAL SCALE 1" = 10'	BRIDGE FILE
VERTICAL SCALE 1" = 10'	DESIGNATION 0901798
SURVEY BOOK	SHEETS
CONTRACT	158 of 183 PROJECT

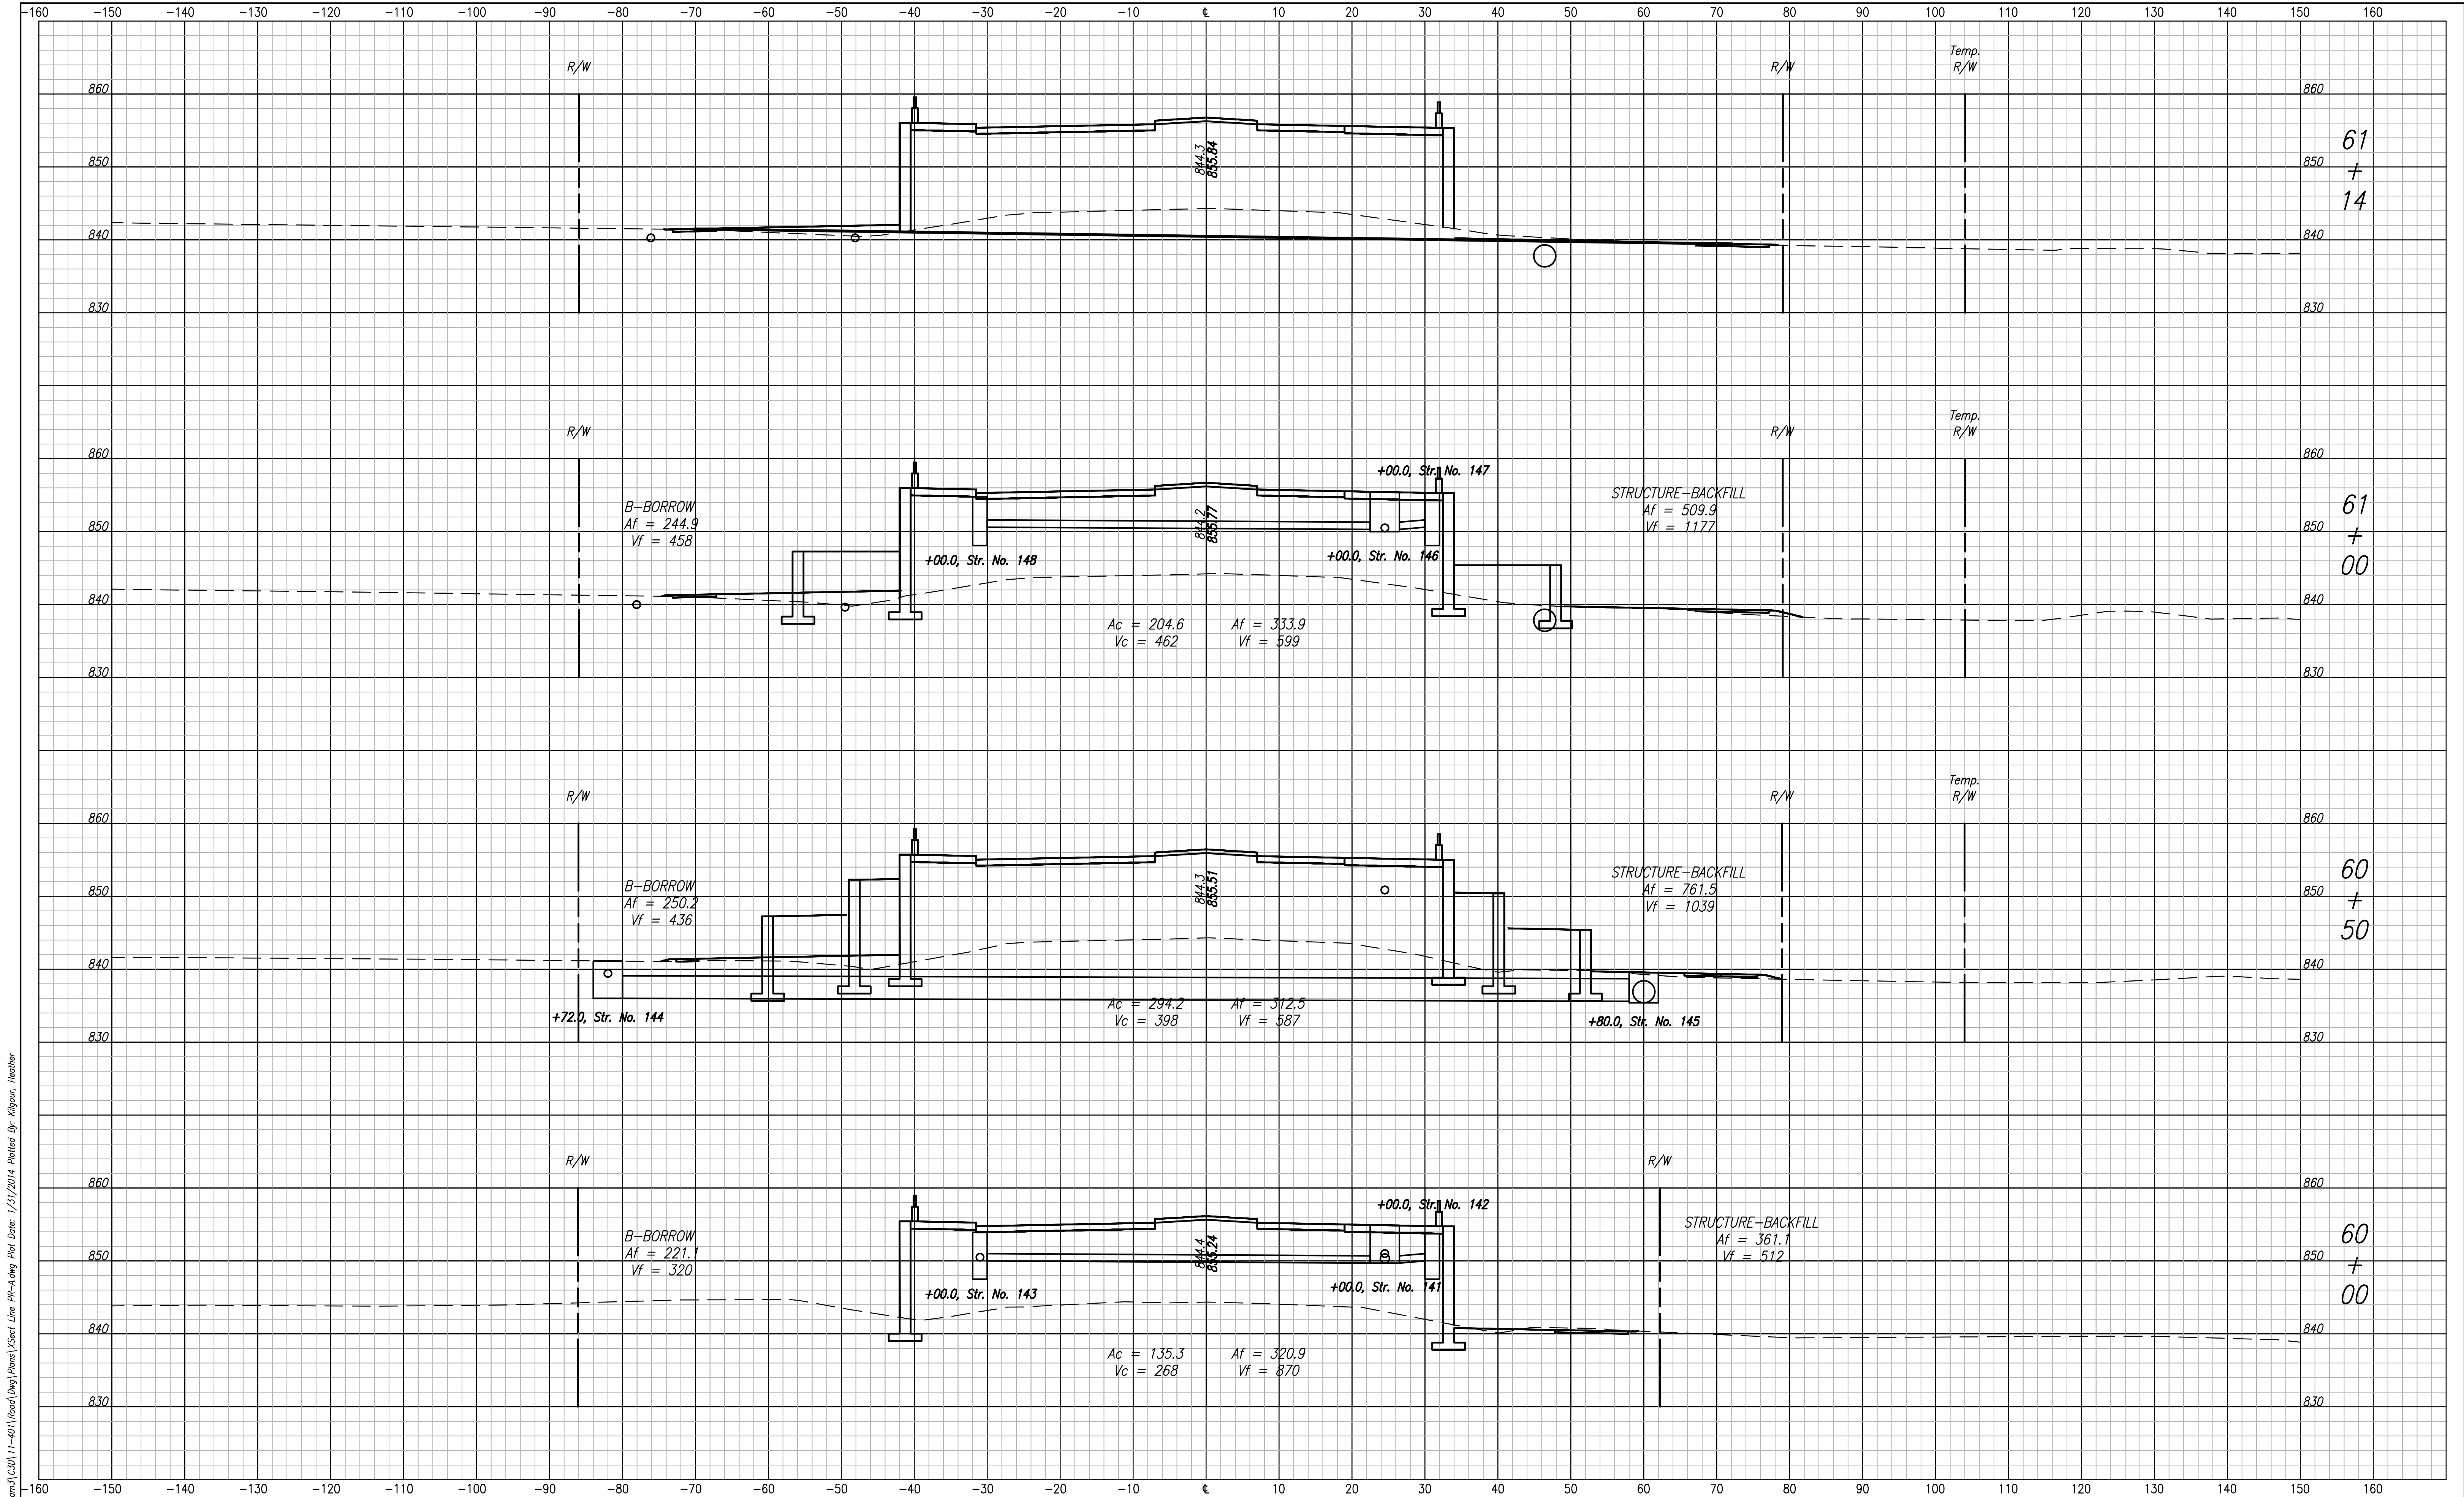

File Name: \\UCS\MS\Road\Road\Prm\3\2011\1-401\Road\Eng\Plans\Xsect Line PR-A.dwg Plot Date: 1/31/2014 Plotted By: Kilgour, Heather




1625 N. Post Road
Indianapolis, IN 46219
Phone 317-895-2585
Fax 317-895-2596
www.ucindy.com

DESIGNED: WDN	DRAWN: MAC
CHECKED: JAR	CHECKED: JAR

INDIANA
DEPARTMENT OF TRANSPORTATION

CROSS SECTIONS
LINE "PR-A"

HORIZONTAL SCALE 1" = 10'	BRIDGE FILE
VERTICAL SCALE 1" = 10'	DESIGNATION 0901798
SURVEY BOOK	SHEETS 159 of 183
CONTRACT	PROJECT

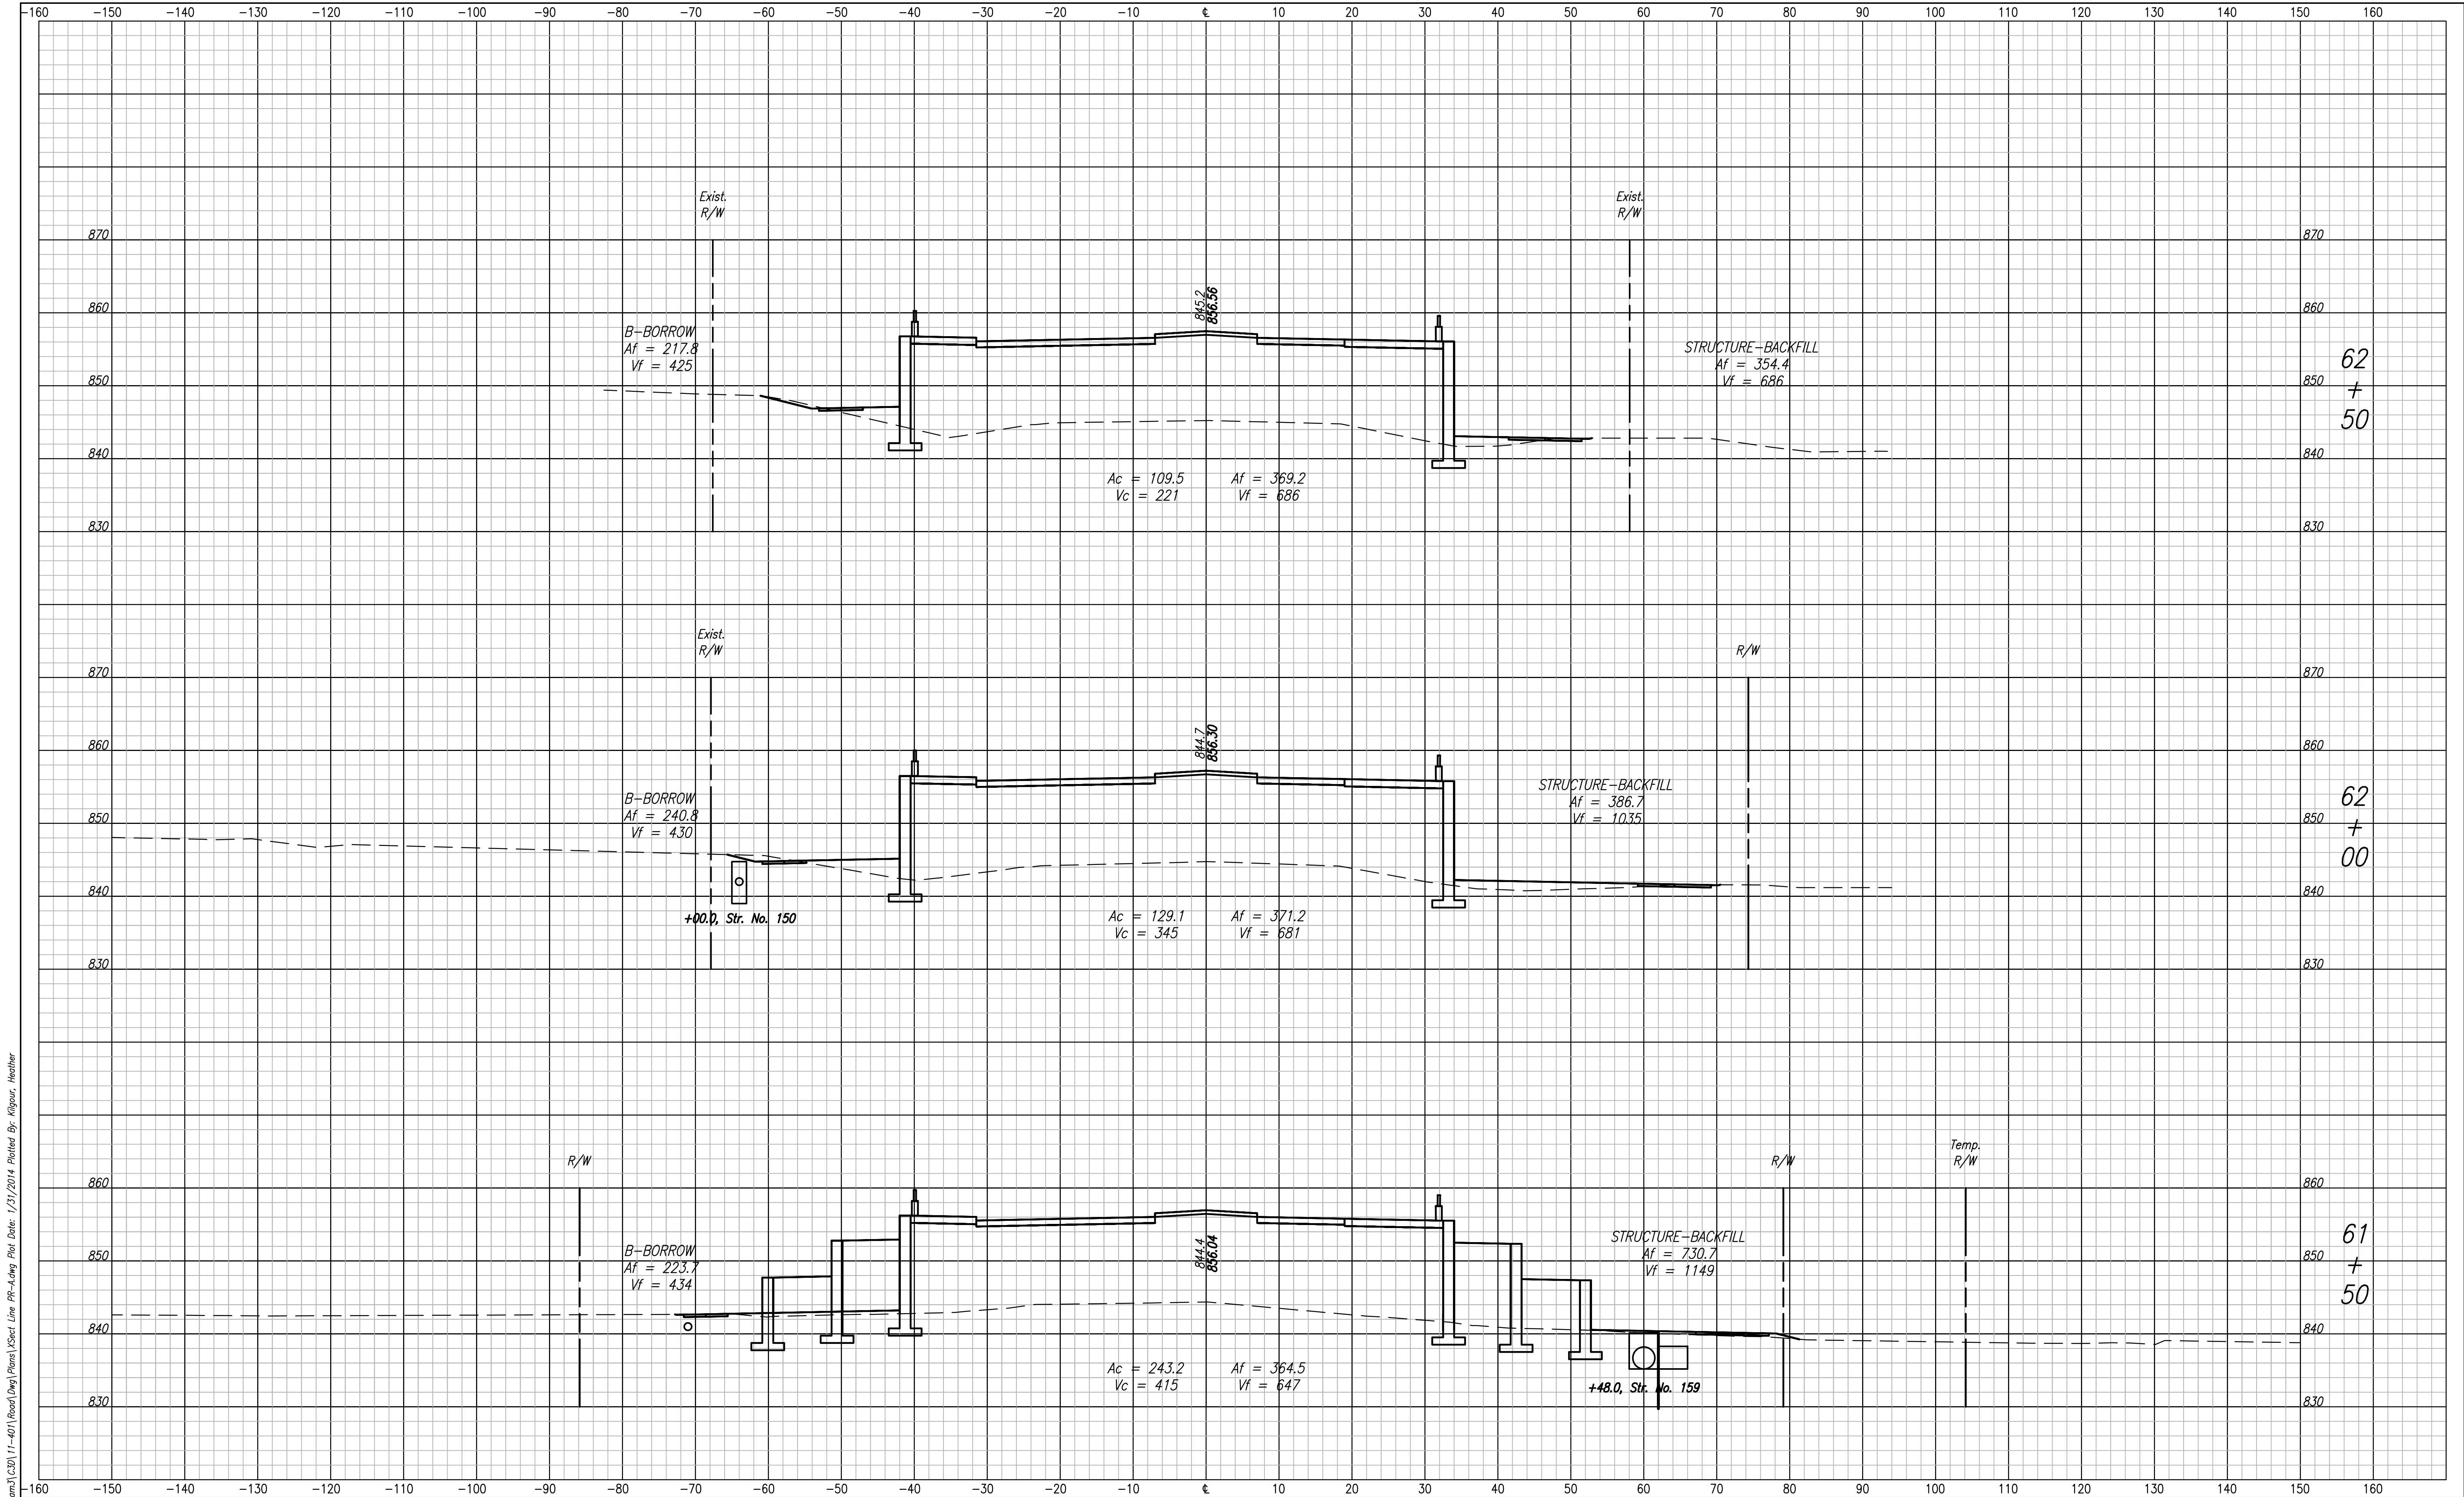

File Name: \\UCS\MS\Road\Road\Items\2011\1-401\Road\Eng\Plans\Xsect Line PR-A.dwg Plot Date: 1/31/2014 Plotted By: Kilgour, Heather





1625 N. Post Road
Indianapolis, IN 46219
Phone 317-895-2585
Fax 317-895-2596
www.ucindy.com

DESIGNED: WDN	DRAWN: MAC
CHECKED: JAR	CHECKED: JAR

INDIANA
DEPARTMENT OF TRANSPORTATION

CROSS SECTIONS
LINE "PR-A"


HORIZONTAL SCALE 1" = 10'	BRIDGE FILE
VERTICAL SCALE 1" = 10'	DESIGNATION 0901798
SURVEY BOOK	SHEETS
CONTRACT	160 of 183 PROJECT

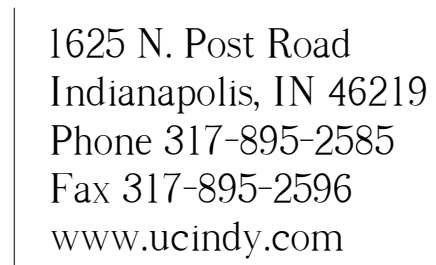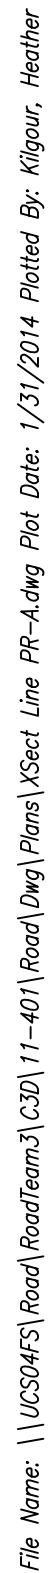

CHECKED: JAR


CROSS SECTIONS
LINE "PR-A"

HORIZONTAL SCALE		BRIDGE FILE	
1" = 10'		.	
VERTICAL SCALE		DESIGNATION	
1" = 10'		0901798	
SURVEY BOOK		SHEETS	
.		161	of 183
CONTRACT		PROJECT	
.		.	

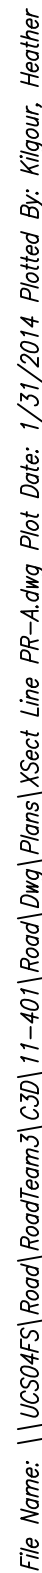

CROSS SECTIONS
LINE "PR-A"

HORIZONTAL SCALE	BRIDGE FILE		
1" = 10'	.		
VERTICAL SCALE	DESIGNATION		
1" = 10'	0901798		
SURVEY BOOK	SHEETS		
.	162	of	183
CONTRACT	PROJECT		
.	.		

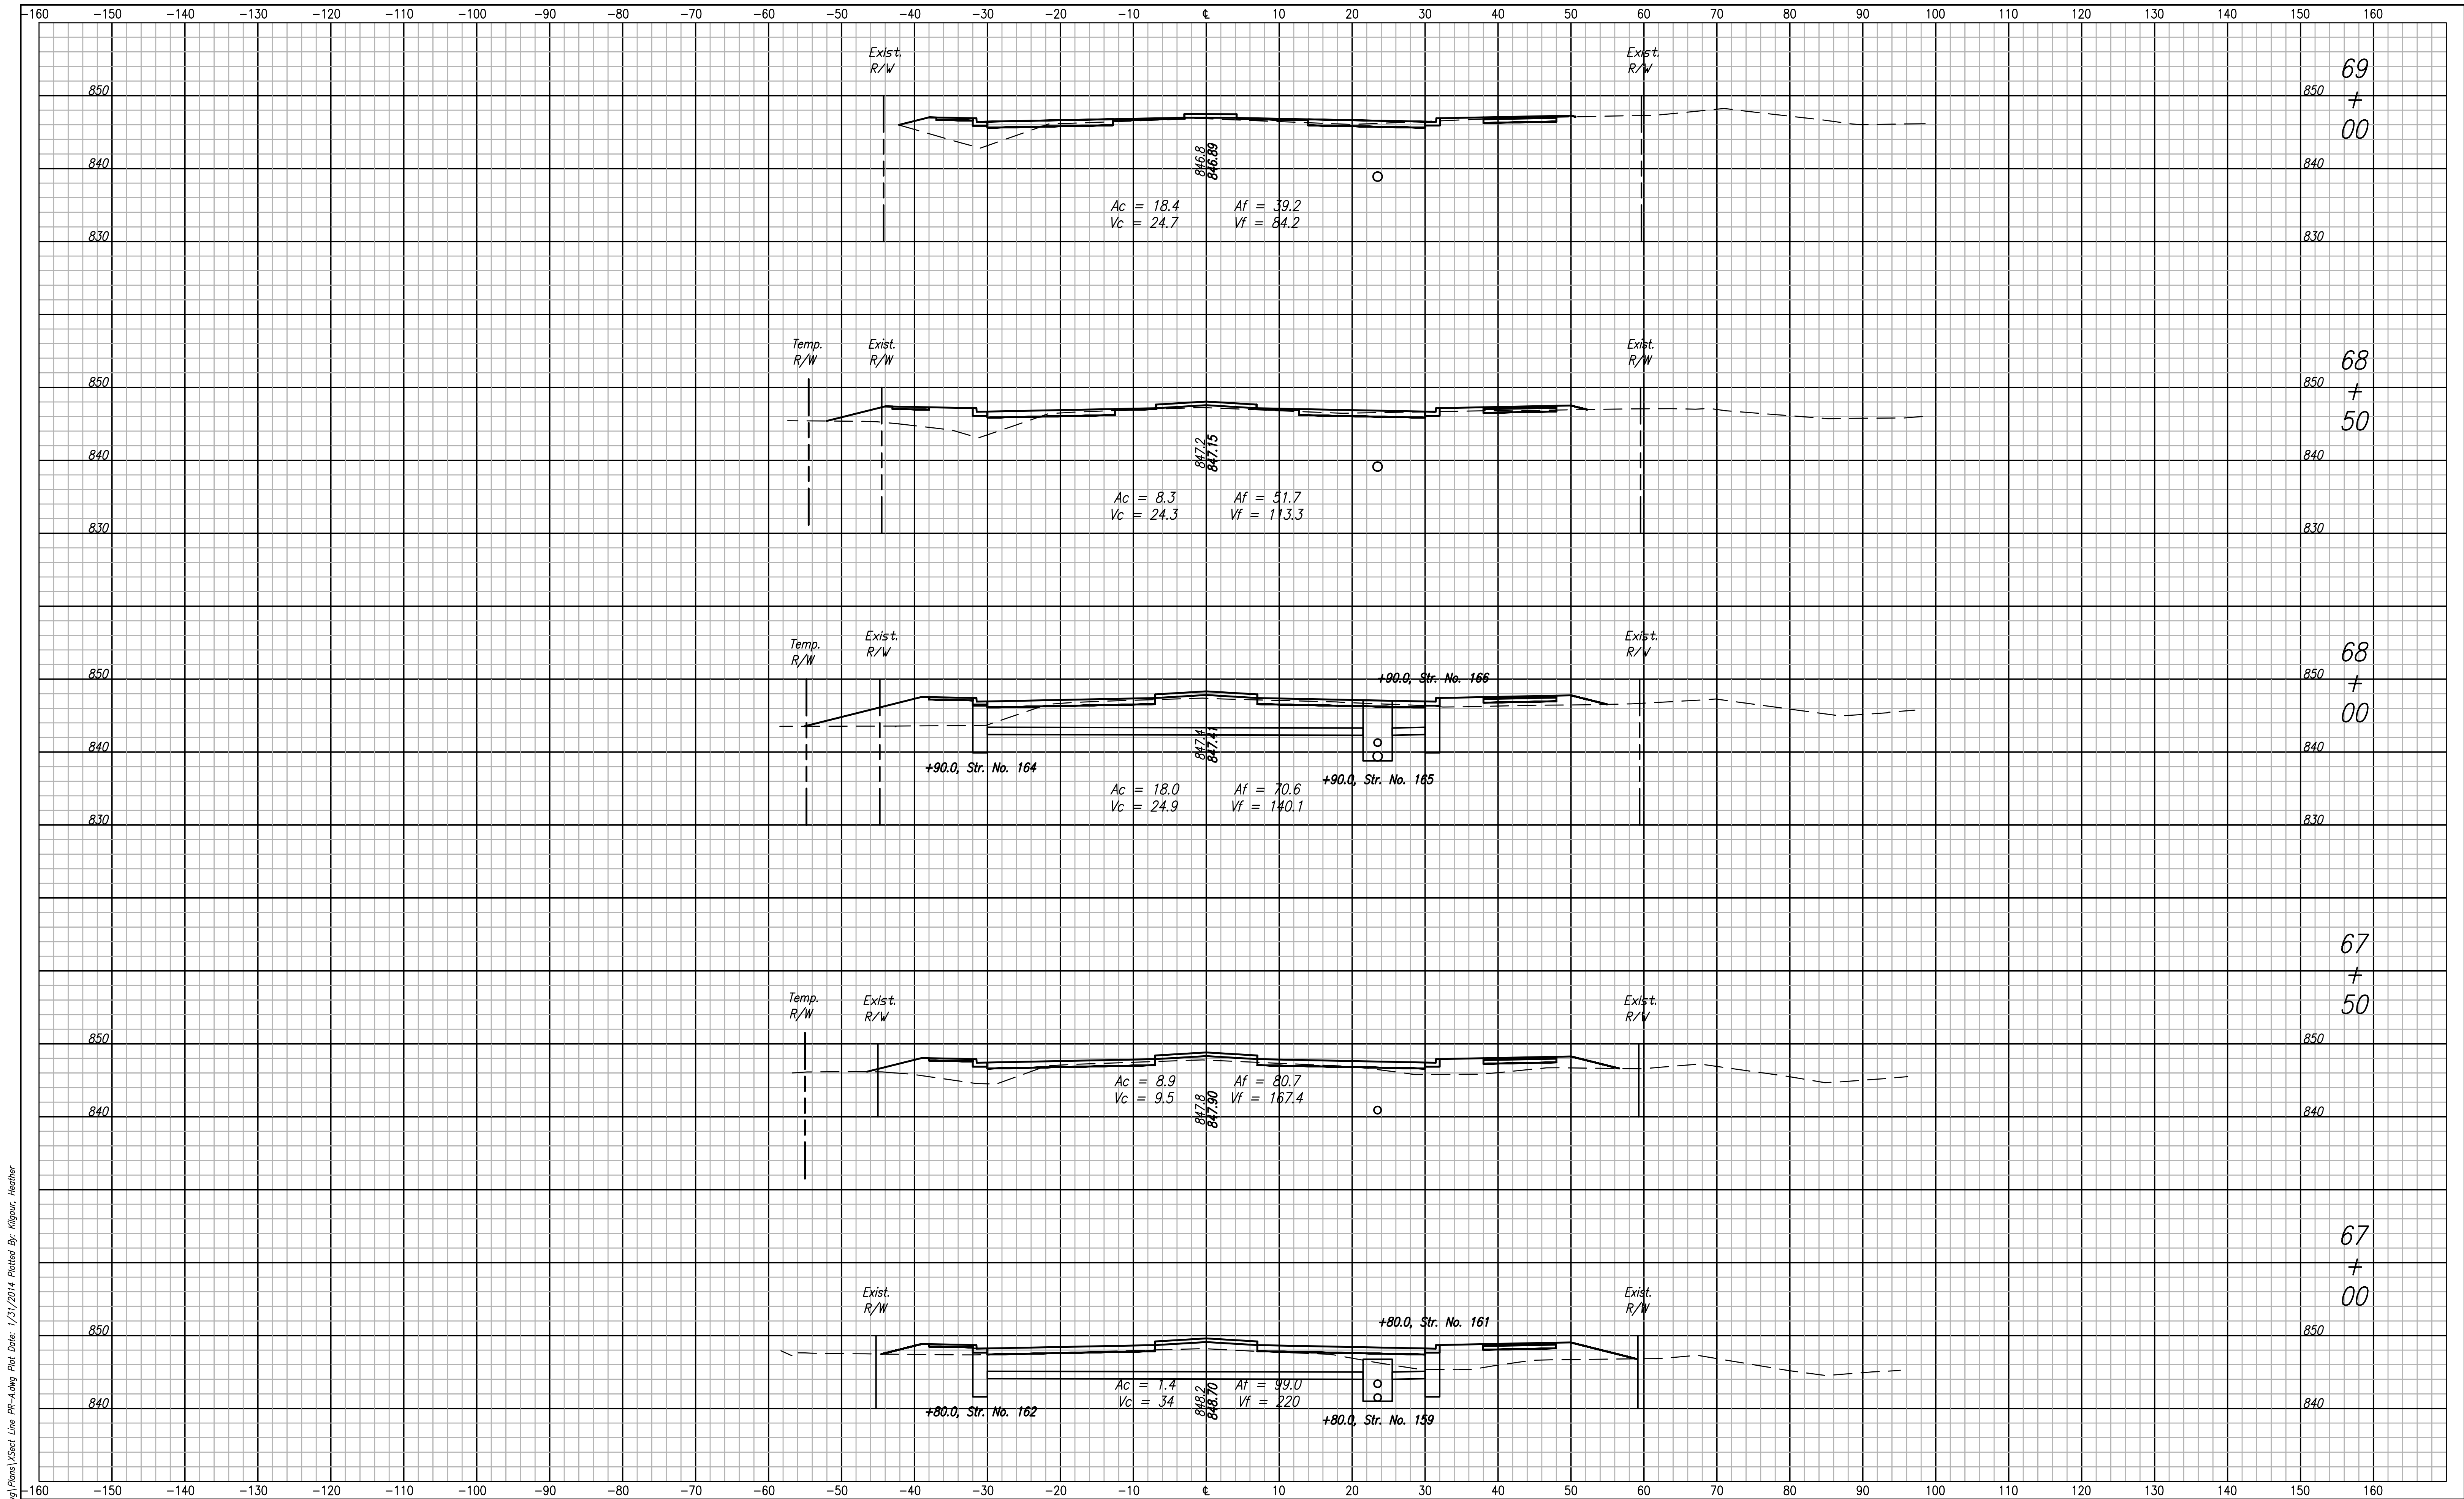

File Name: P:\CD\11-401\Road\Eng\Plans\Xsect Line PR-A.dwg Plot Date: 1/31/2014 Plotted By: Niloufar, Heather




1625 N. Post Road
Indianapolis, IN 46219
Phone 317-895-2585
Fax 317-895-2596
www.ucindy.com

DESIGNED: WDN	DRAWN: MAC
CHECKED: JAR	CHECKED: JAR

INDIANA
DEPARTMENT OF TRANSPORTATION

CROSS SECTIONS
LINE "PR-A"

HORIZONTAL SCALE 1" = 10'	BRIDGE FILE
VERTICAL SCALE 1" = 10'	DESIGNATION 0901798
SURVEY BOOK	SHEETS 163 of 183
CONTRACT	PROJECT

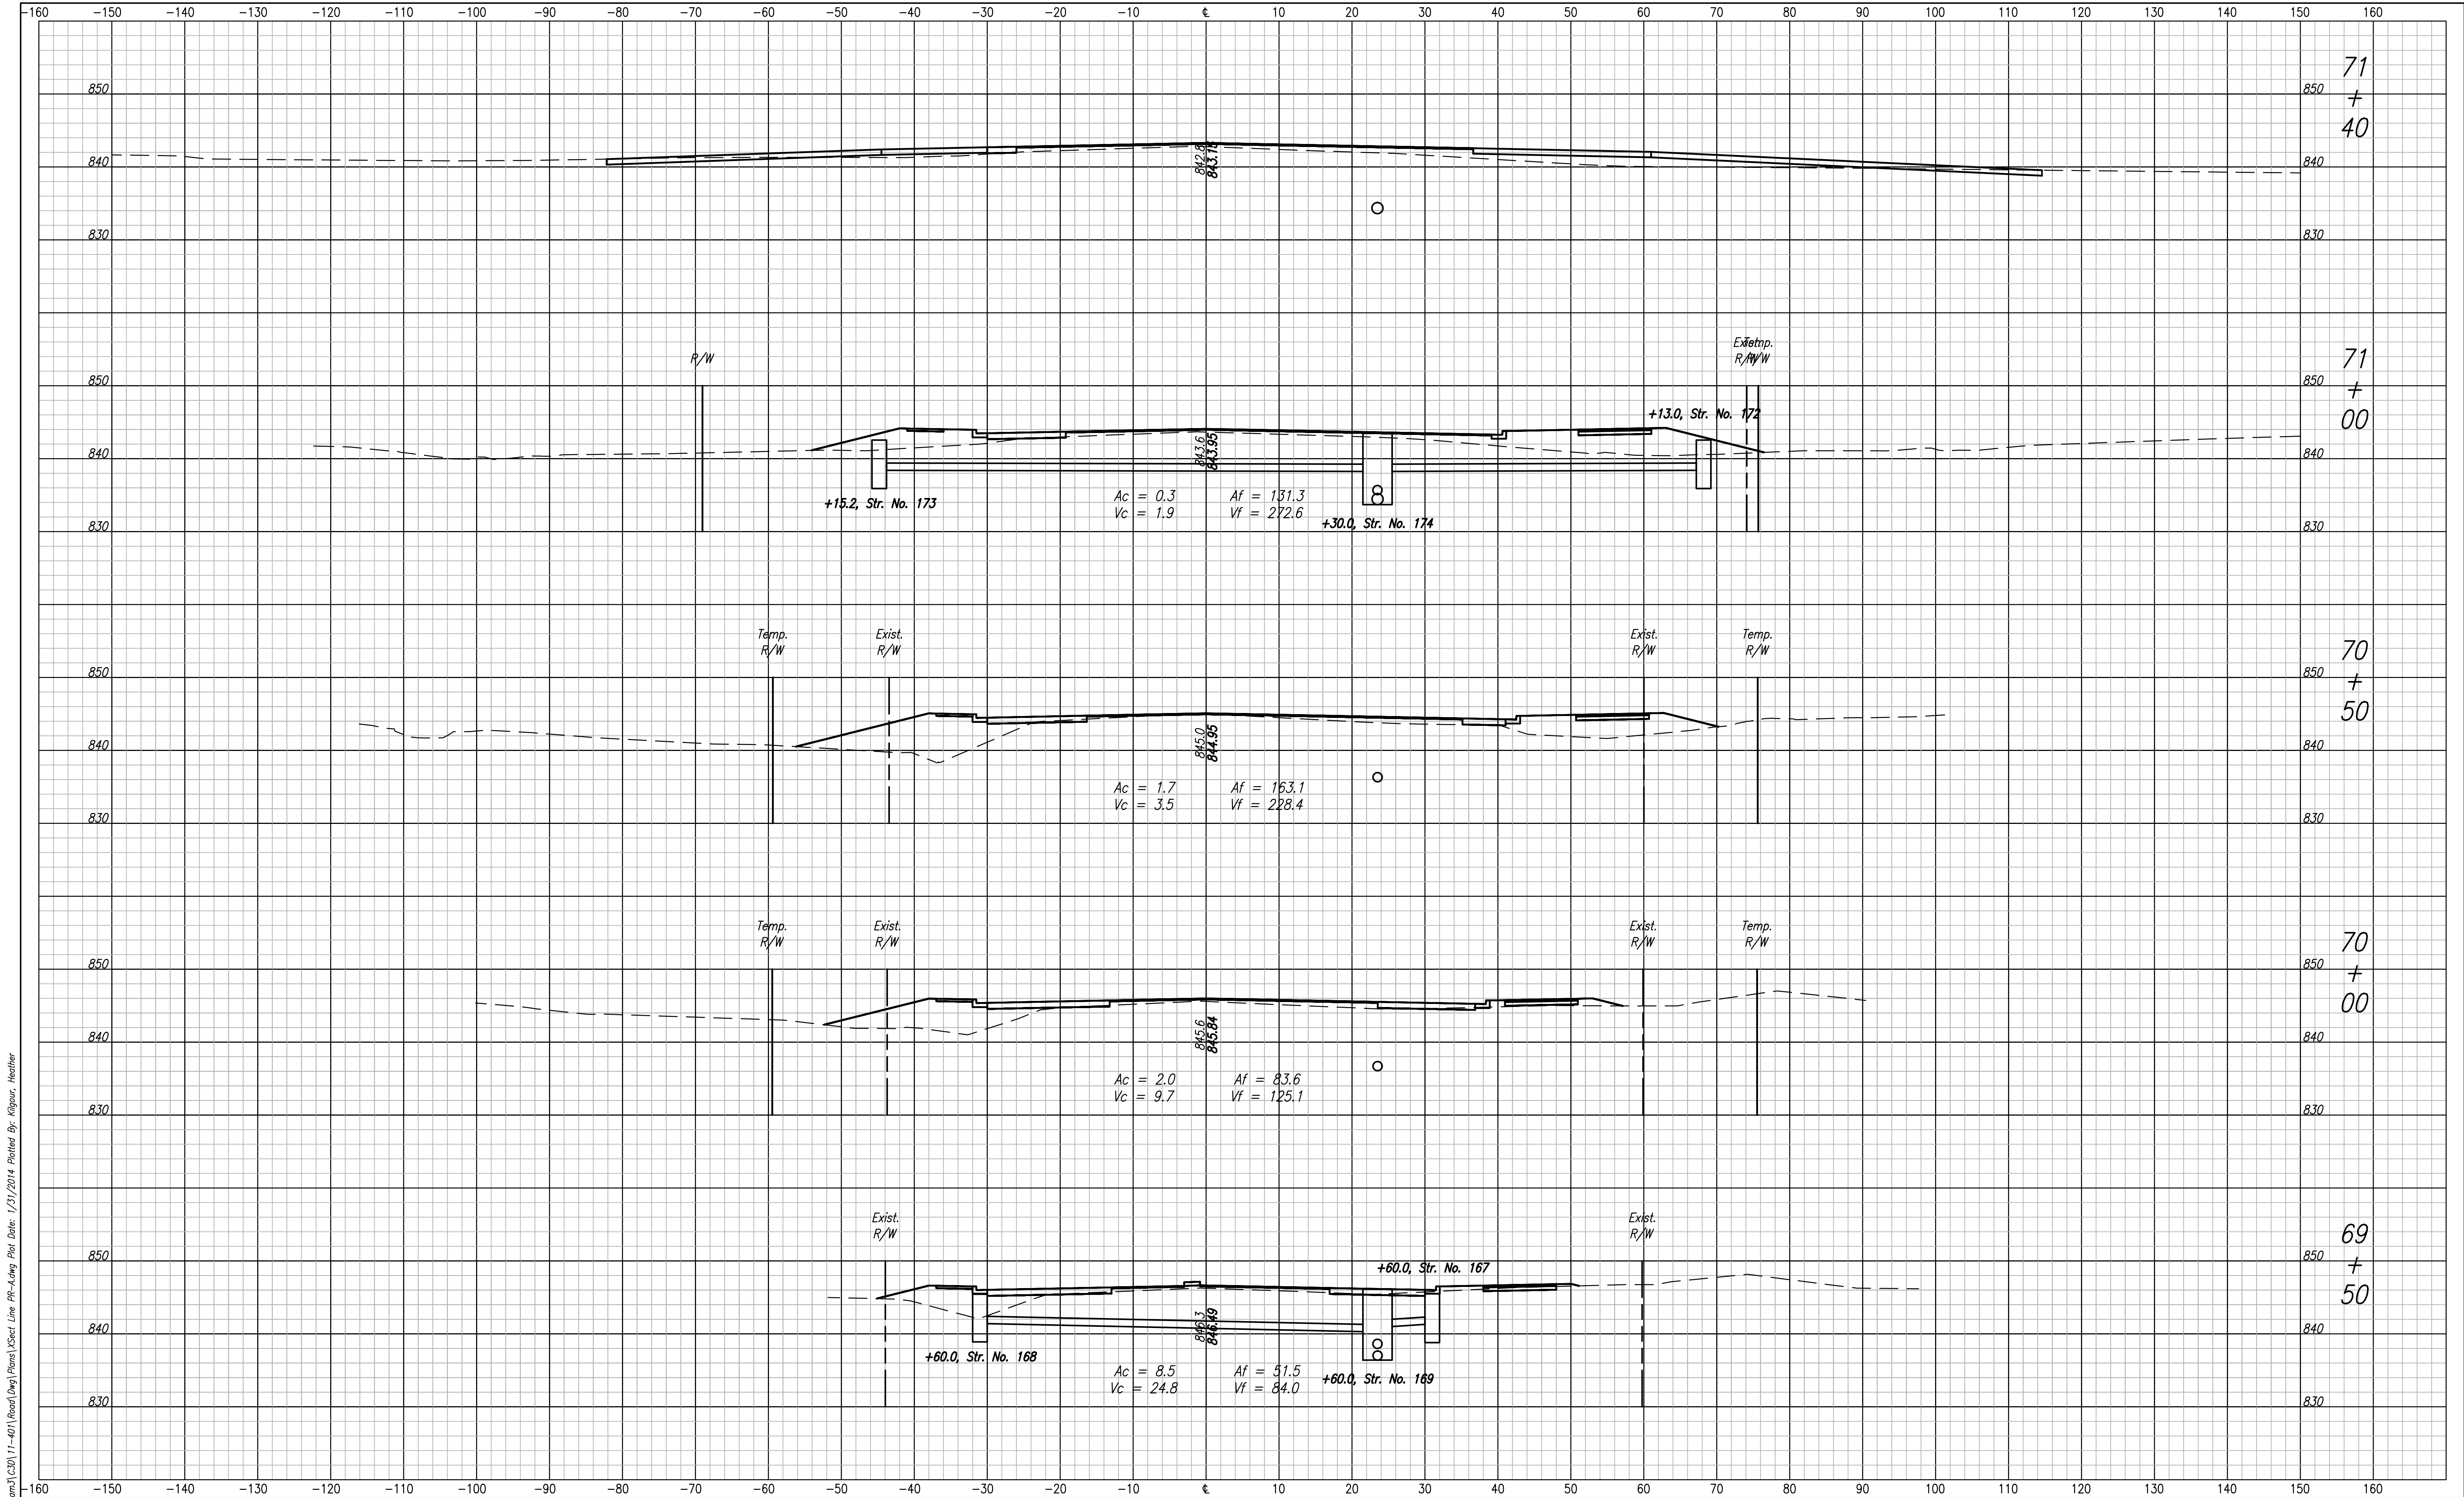

File Name: \\UCS\MS\Road\RoadPlan\3120111-401\Road\Eng\Plans\Xsect Line PR-A.dwg Plot Date: 1/31/2014 Plotted By: Kigpor, Heather




1625 N. Post Road
Indianapolis, IN 46219
Phone 317-895-2585
Fax 317-895-2596
www.ucindy.com

DESIGNED: WDN	DRAWN: MAC
CHECKED: JAR	CHECKED: JAR

INDIANA
DEPARTMENT OF TRANSPORTATION

CROSS SECTIONS
LINE "PR-A"

HORIZONTAL SCALE 1" = 10'	BRIDGE FILE
VERTICAL SCALE 1" = 10'	DESIGNATION 0901798
SURVEY BOOK	SHEETS
CONTRACT	164 of 183 PROJECT

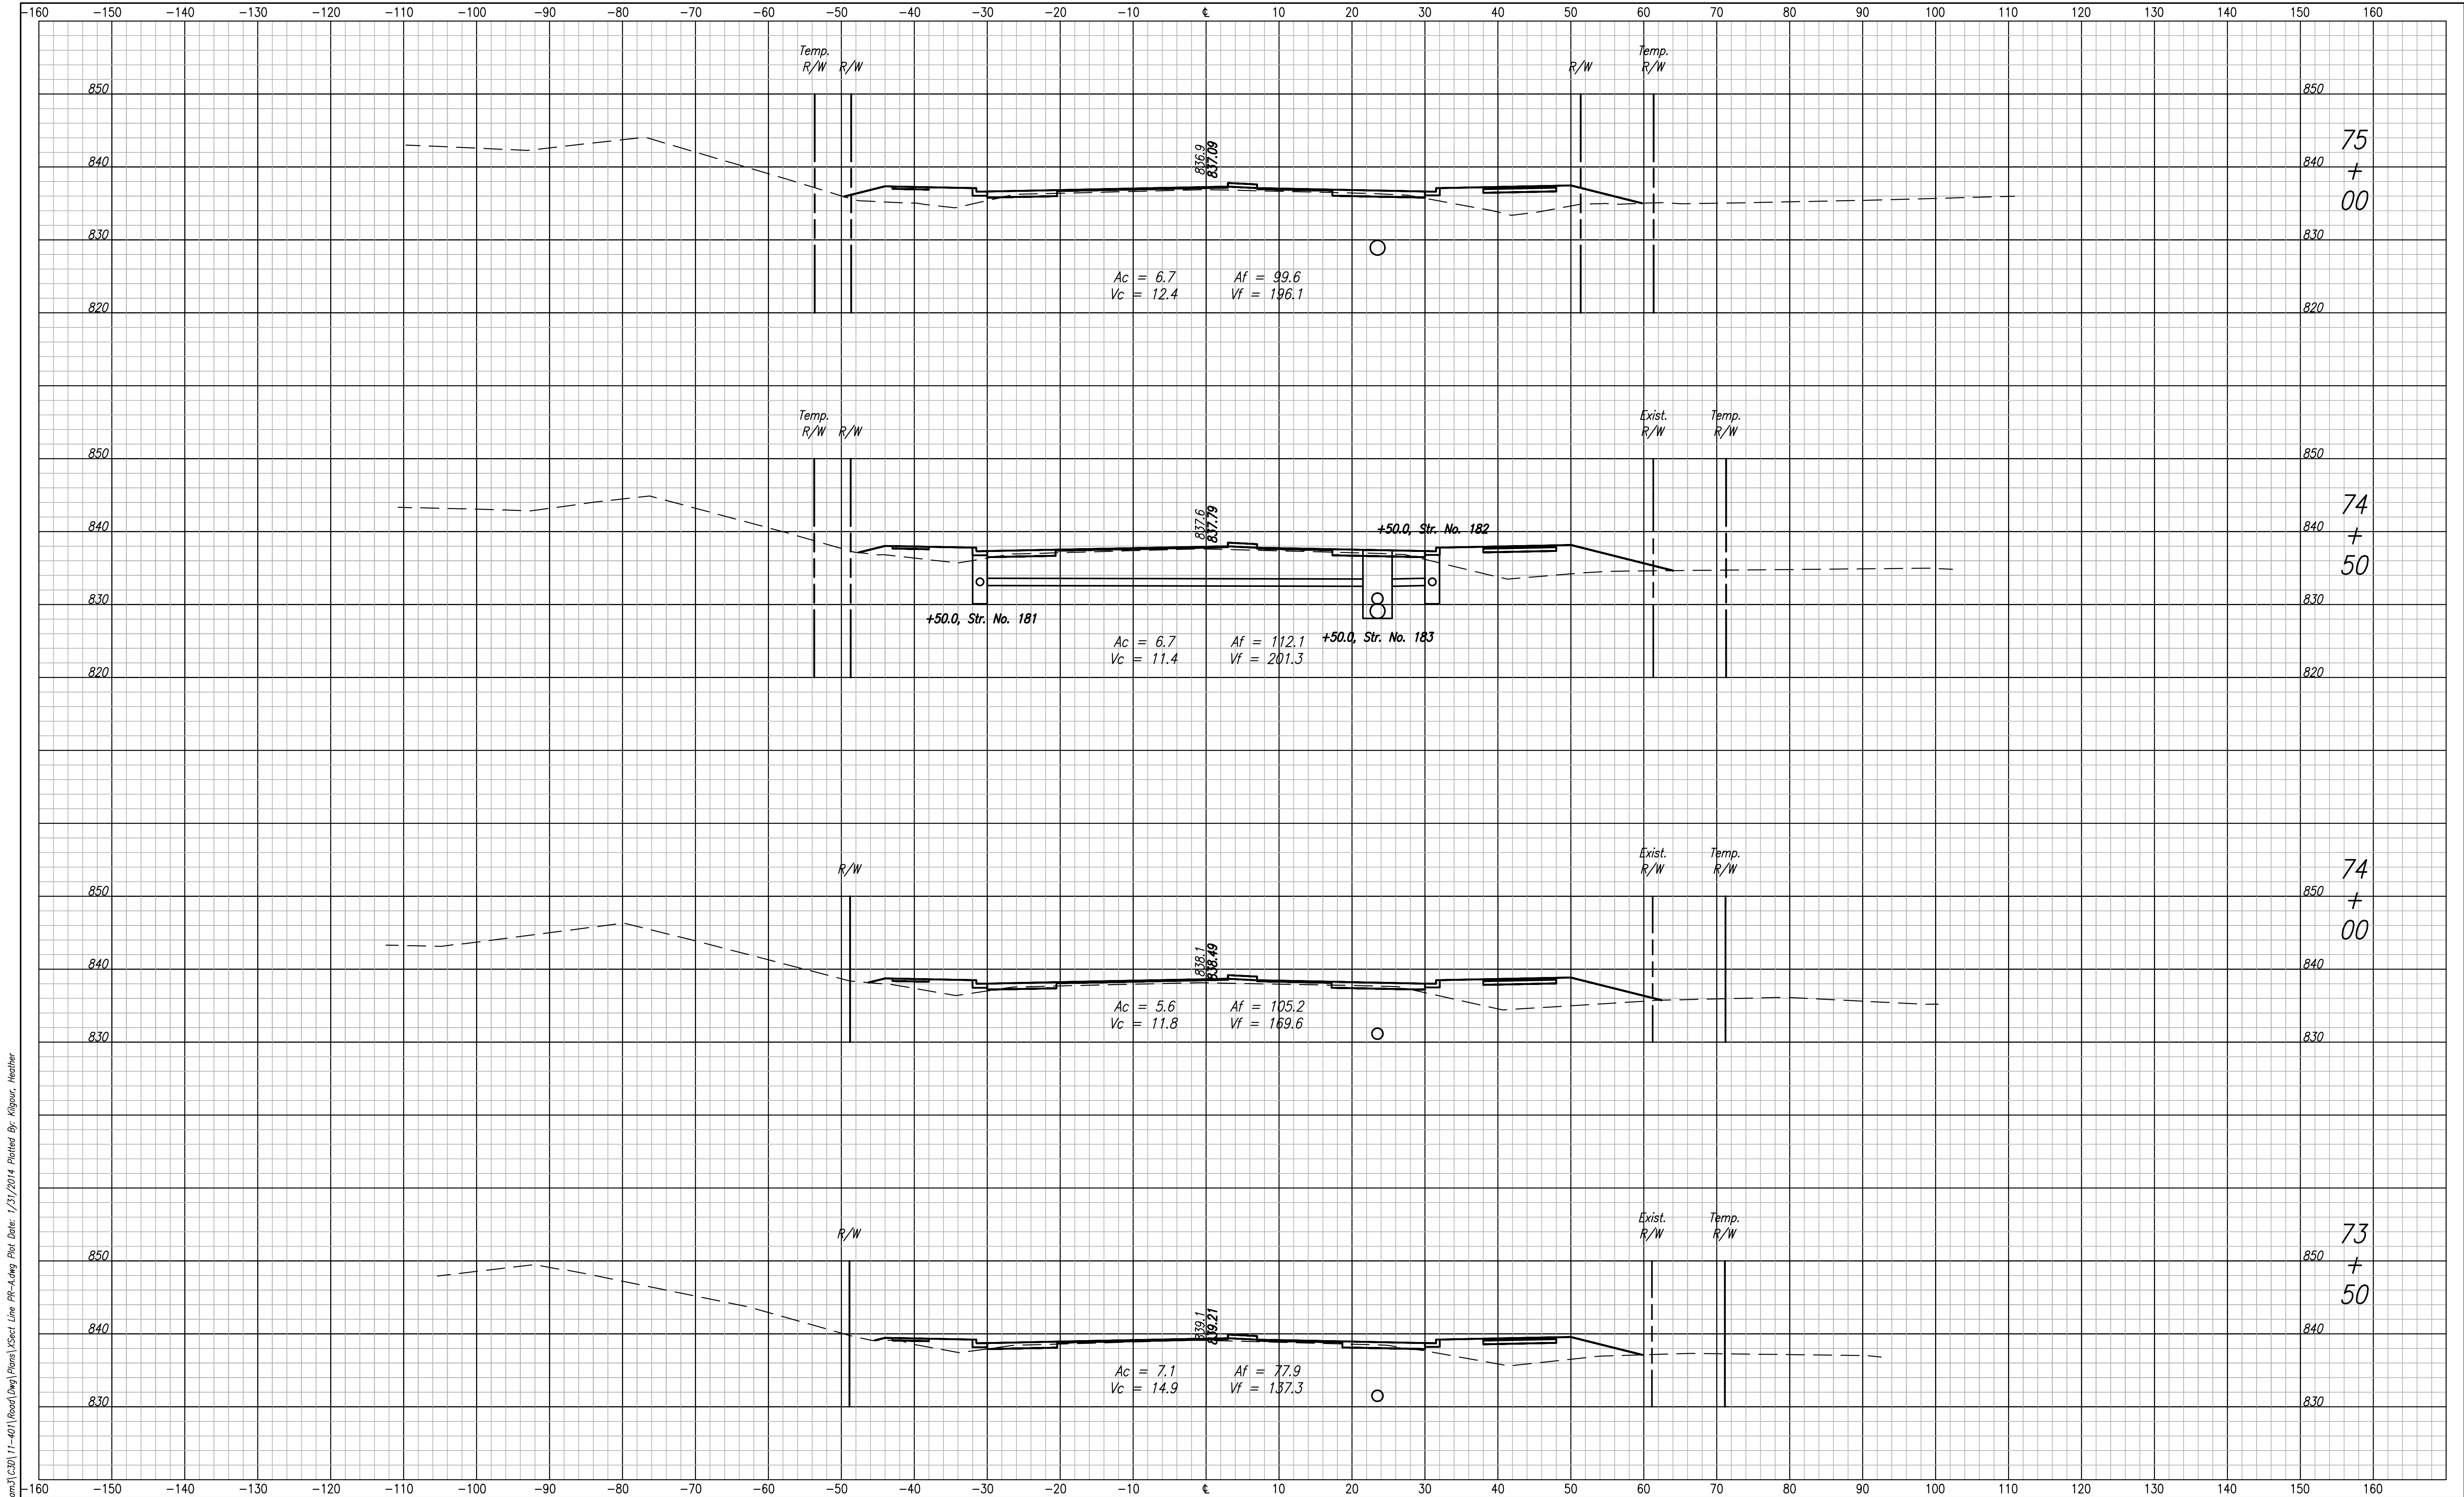

File Name: \\UCS\MS\Road\Road\Prj\11-401\Road\Eng\Plans\Xsect Line PR-A.dwg Plot Date: 1/31/2014 Plotted By: Kigour, Heather




1625 N. Post Road
Indianapolis, IN 46219
Phone 317-895-2585
Fax 317-895-2596
www.ucindy.com

DESIGNED: WDN		DRAWN: MAC	
CHECKED: JAR		CHECKED: JAR	

INDIANA DEPARTMENT OF TRANSPORTATION	
CROSS SECTIONS LINE "PR-A"	

HORIZONTAL SCALE 1" = 10'	BRIDGE FILE
VERTICAL SCALE 1" = 10'	DESIGNATION 0901798
SURVEY BOOK	SHEETS
CONTRACT	166 of 183 PROJECT

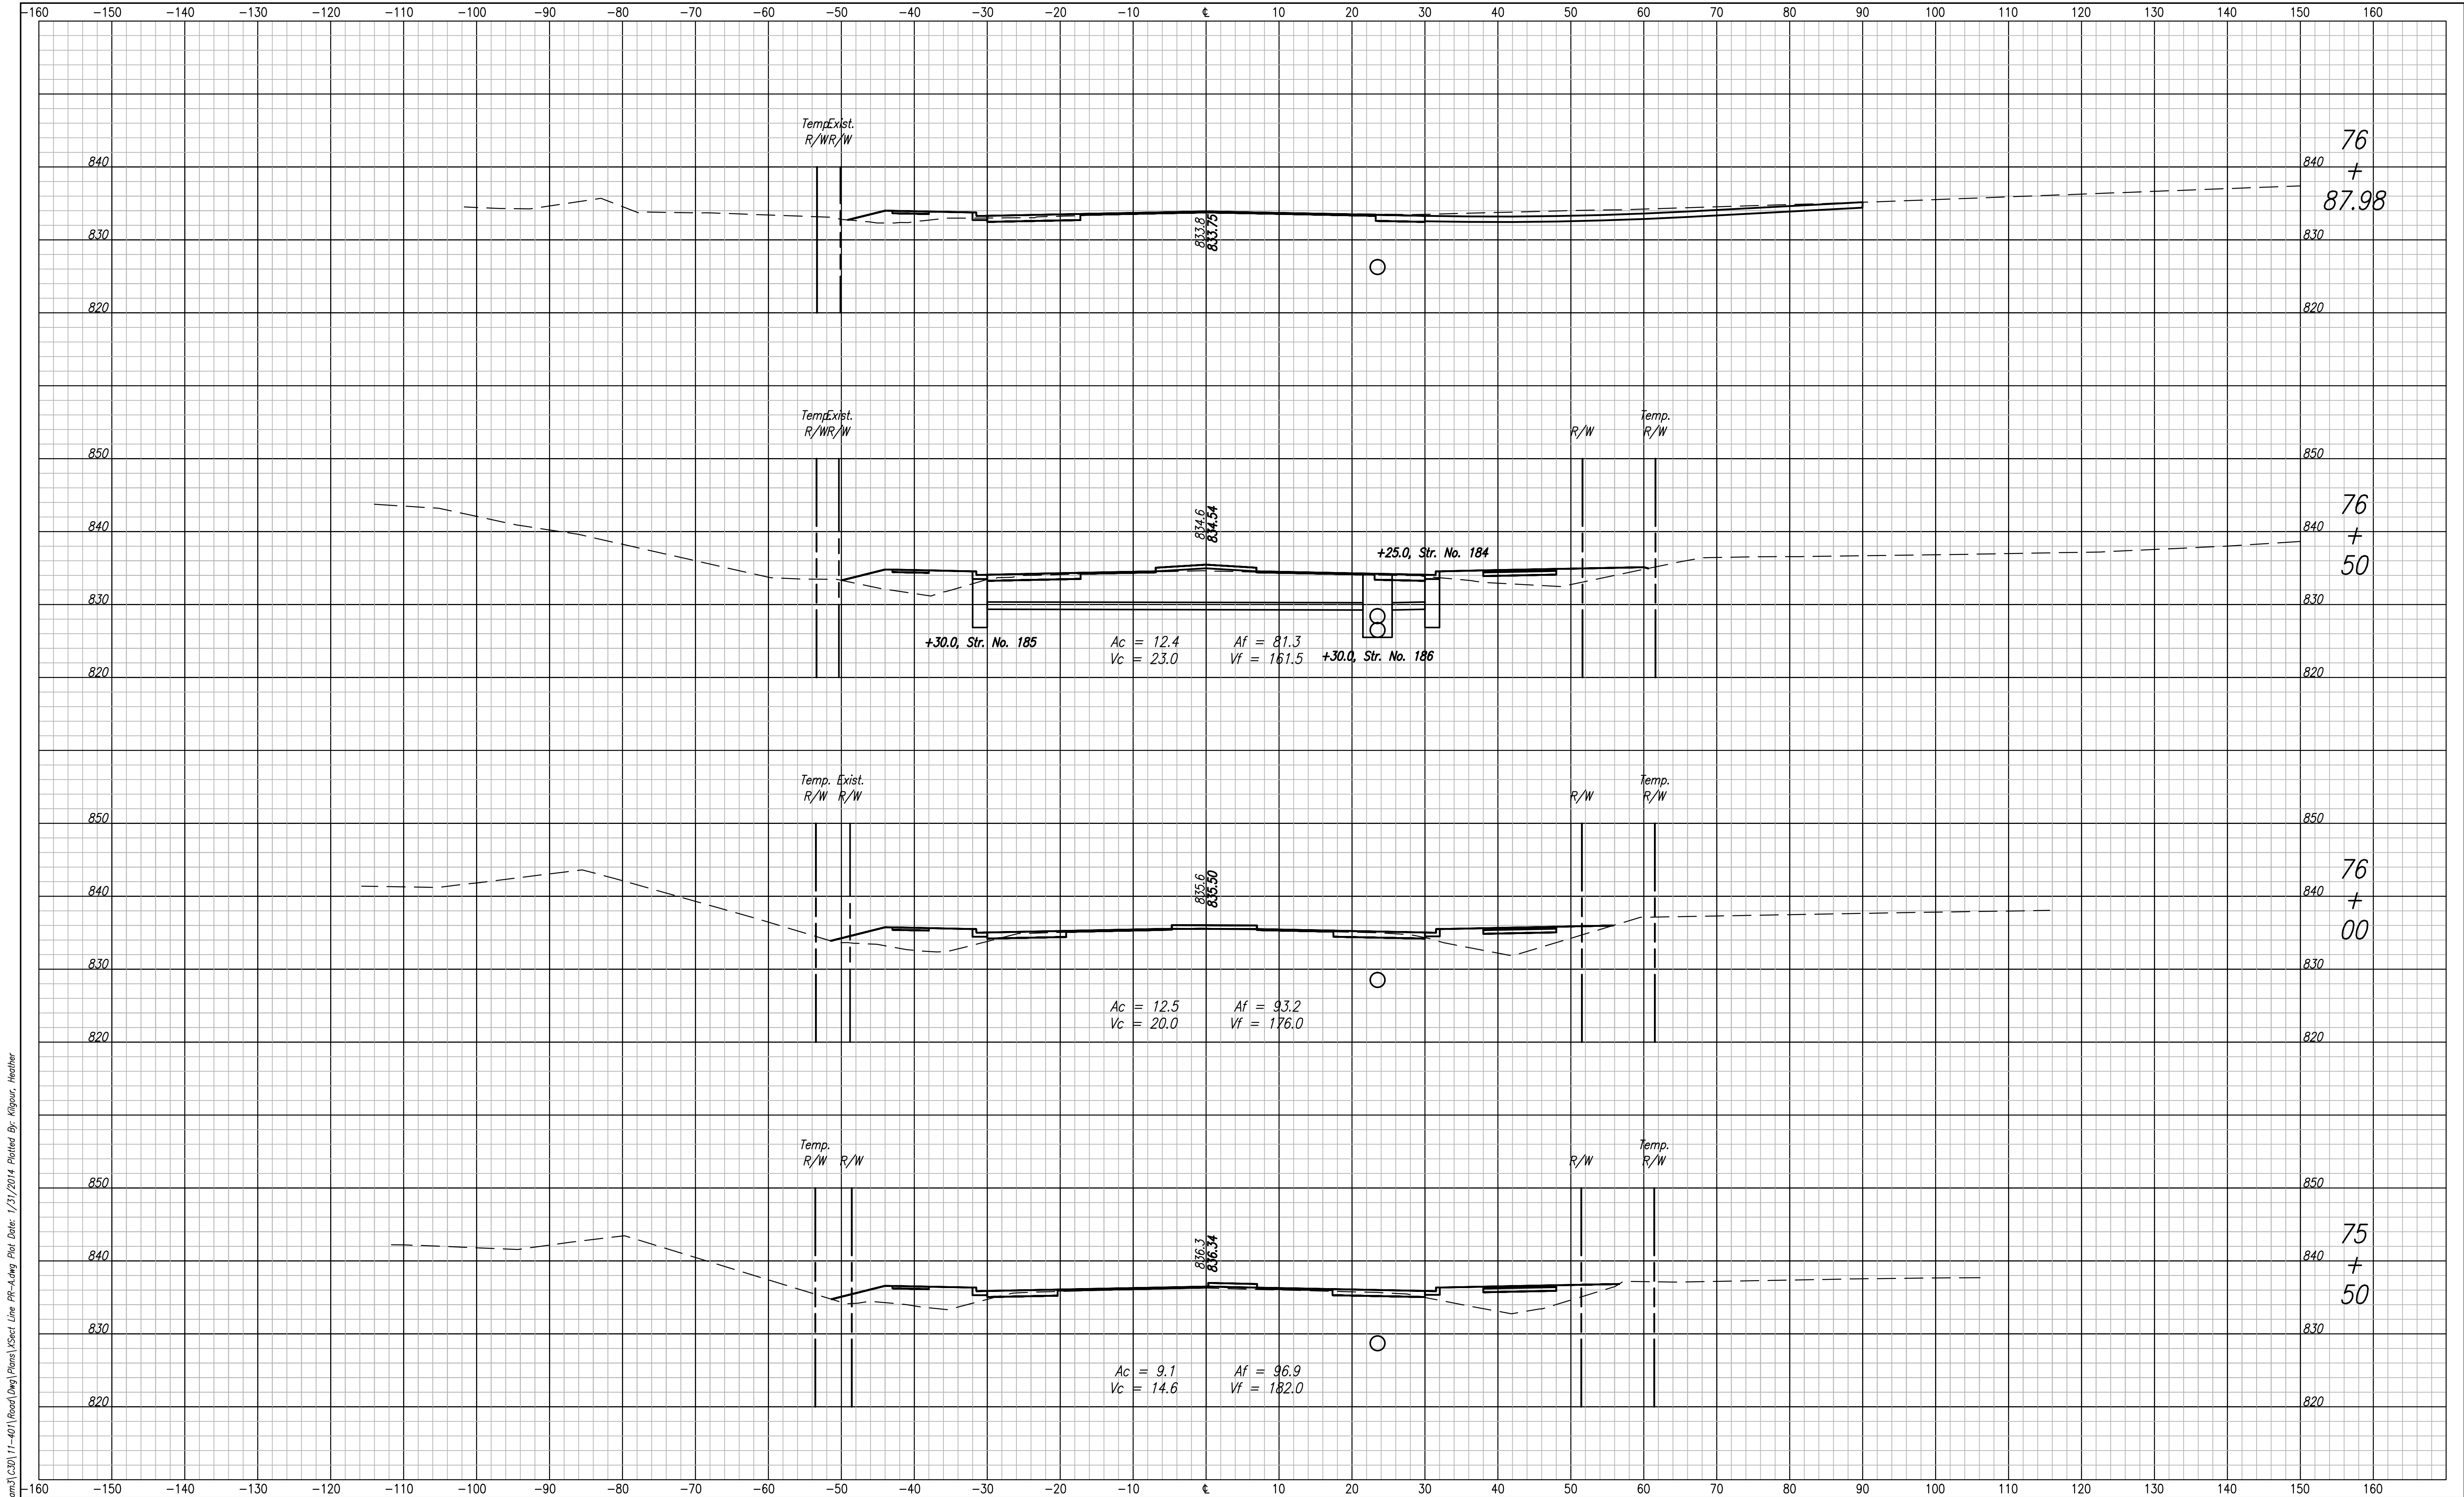

File Name: \\UCS\MS\Road\Road\Prms\11-401\Road\Eng\Plans\Xsect\Line PR-A.dwg Plot Date: 1/31/2014 Plotted By: Kligour, Heather




1625 N. Post Road
Indianapolis, IN 46219
Phone 317-895-2585
Fax 317-895-2596
www.ucindy.com

DESIGNED: WDN	DRAWN: MAC
CHECKED: JAR	CHECKED: JAR

INDIANA DEPARTMENT OF TRANSPORTATION
CROSS SECTIONS LINE "PR-A"


HORIZONTAL SCALE 1" = 10'	BRIDGE FILE
VERTICAL SCALE 1" = 10'	DESIGNATION 0901798
SURVEY BOOK	SHEETS 167 of 183
CONTRACT	PROJECT

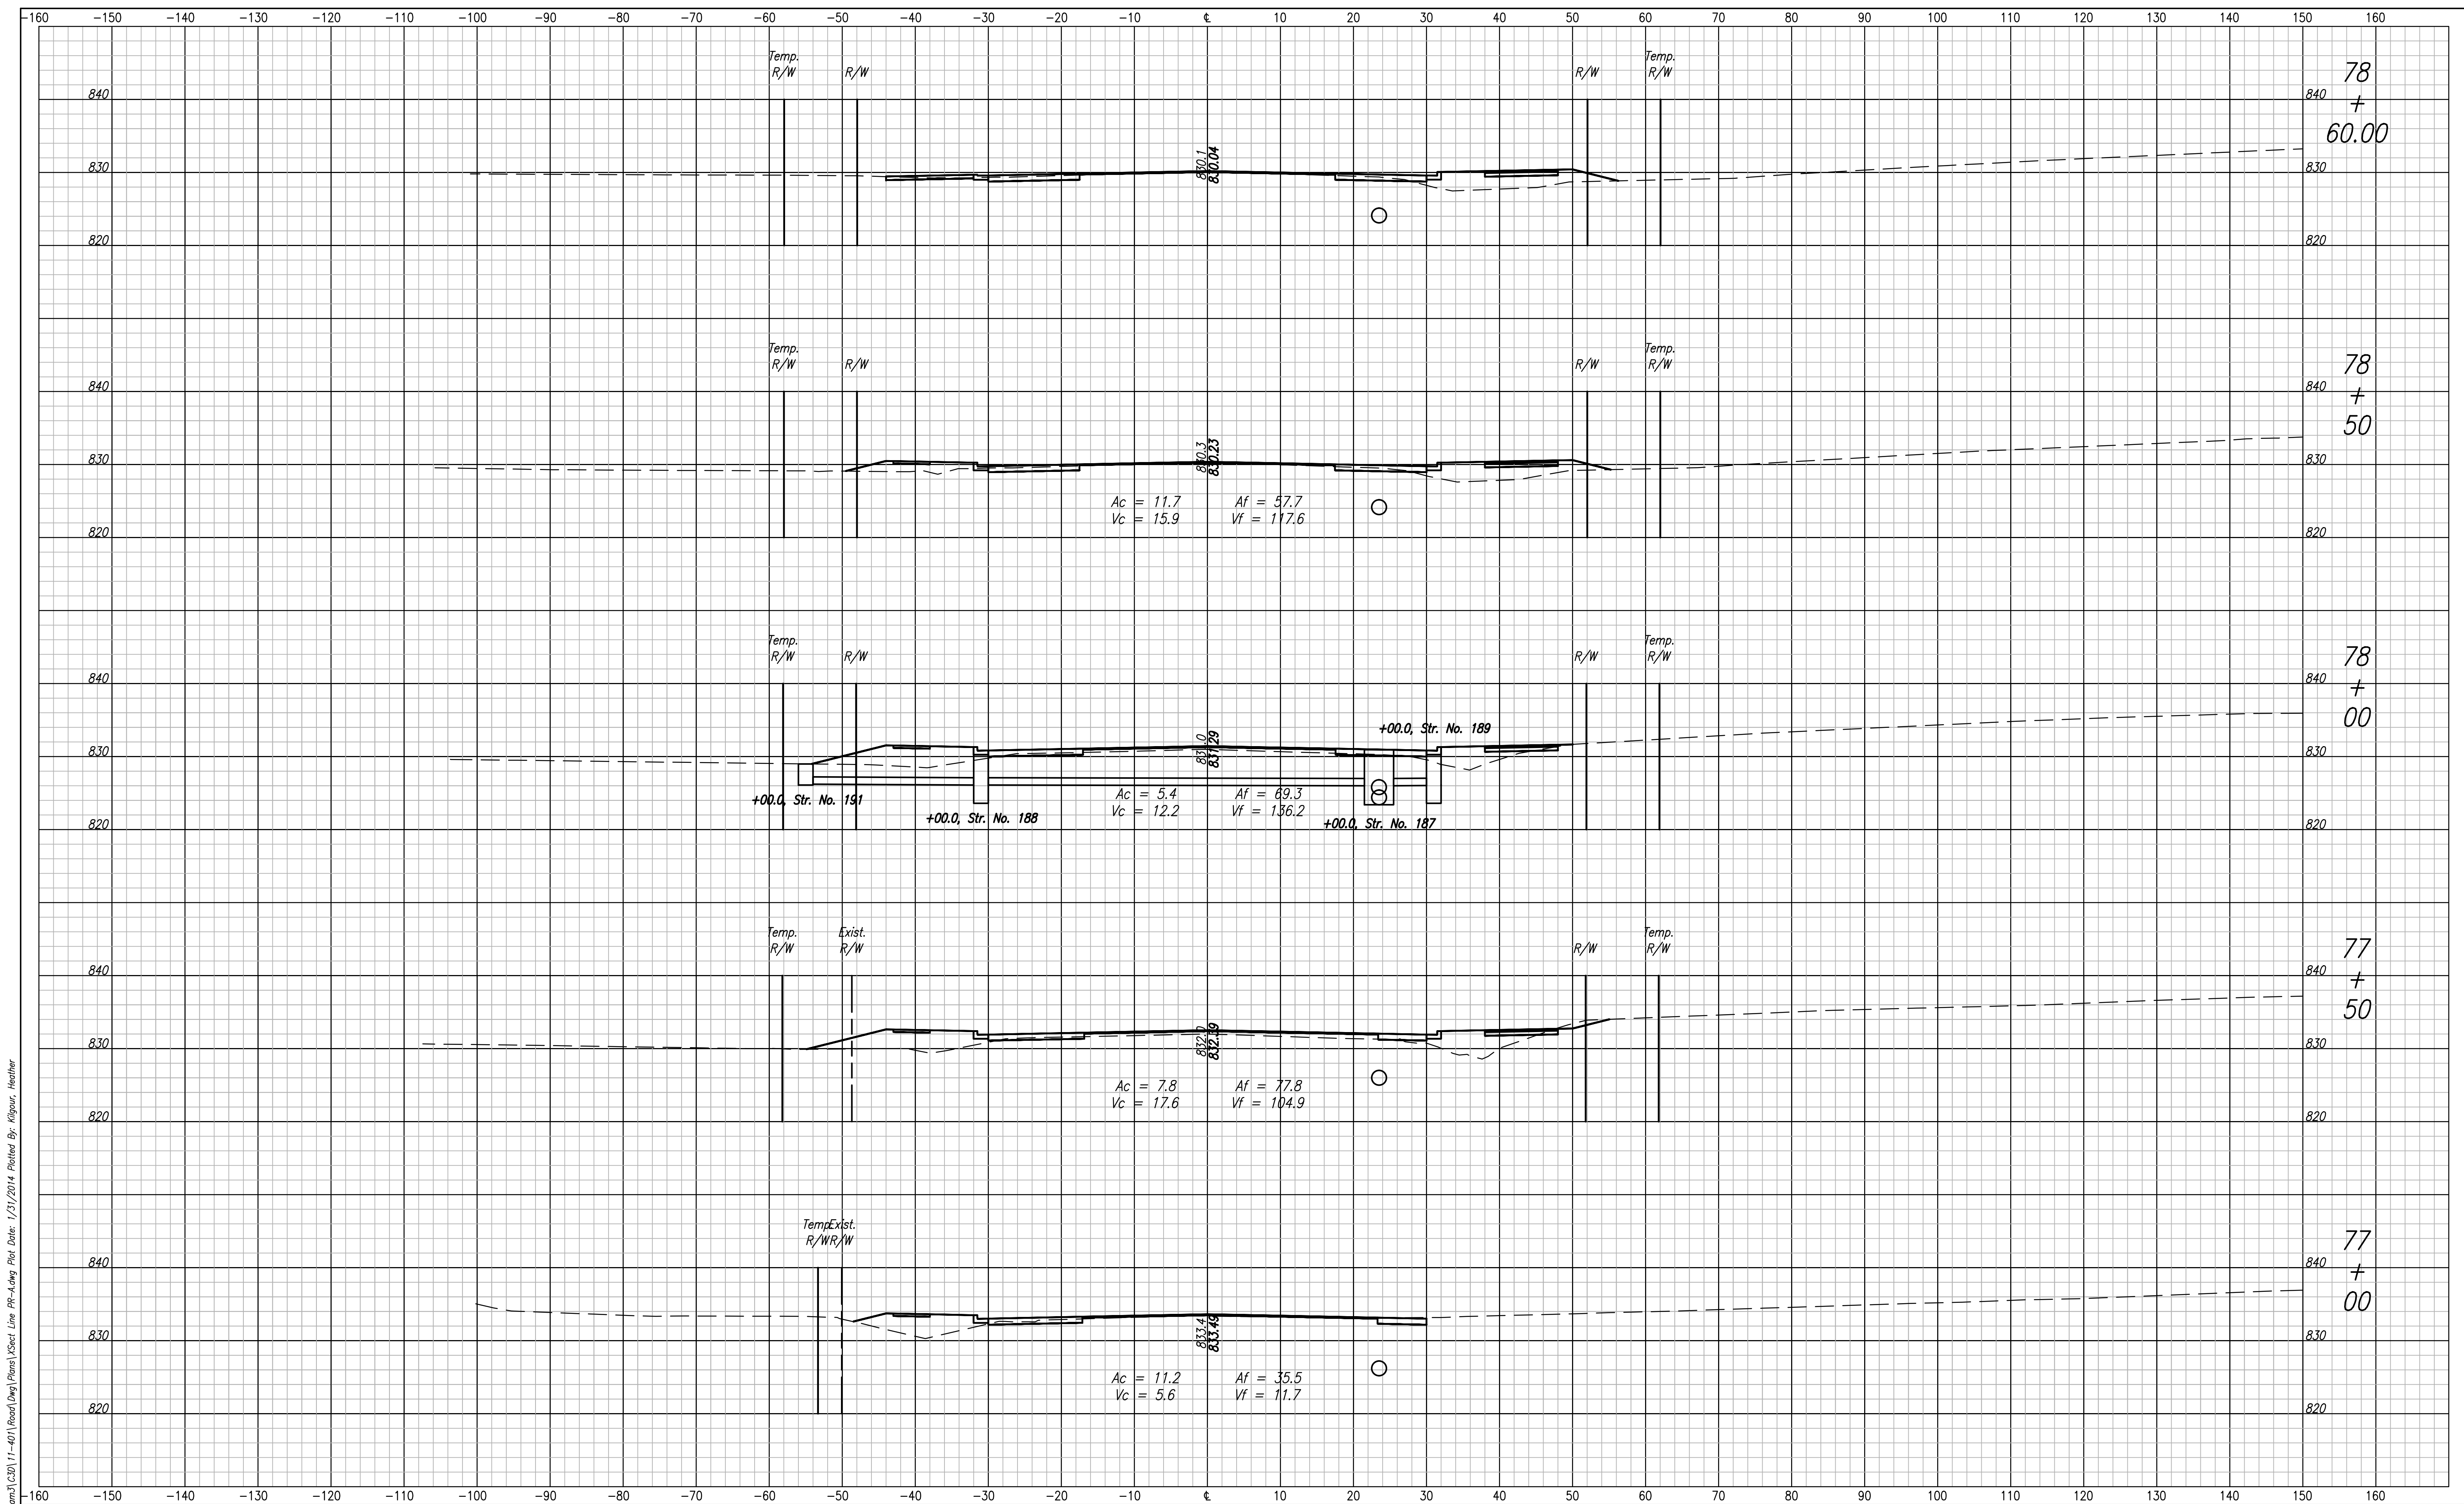

INDIANA DEPARTMENT OF TRANSPORTATION

HORIZONTAL SCALE		BRIDGE FILE	
1" = 10'		.	
VERTICAL SCALE		DESIGNATION	
1" = 10'		0901798	

SURVEY BOOK		SHEETS	
.		168	of 183
CONTRACT		PROJECT	

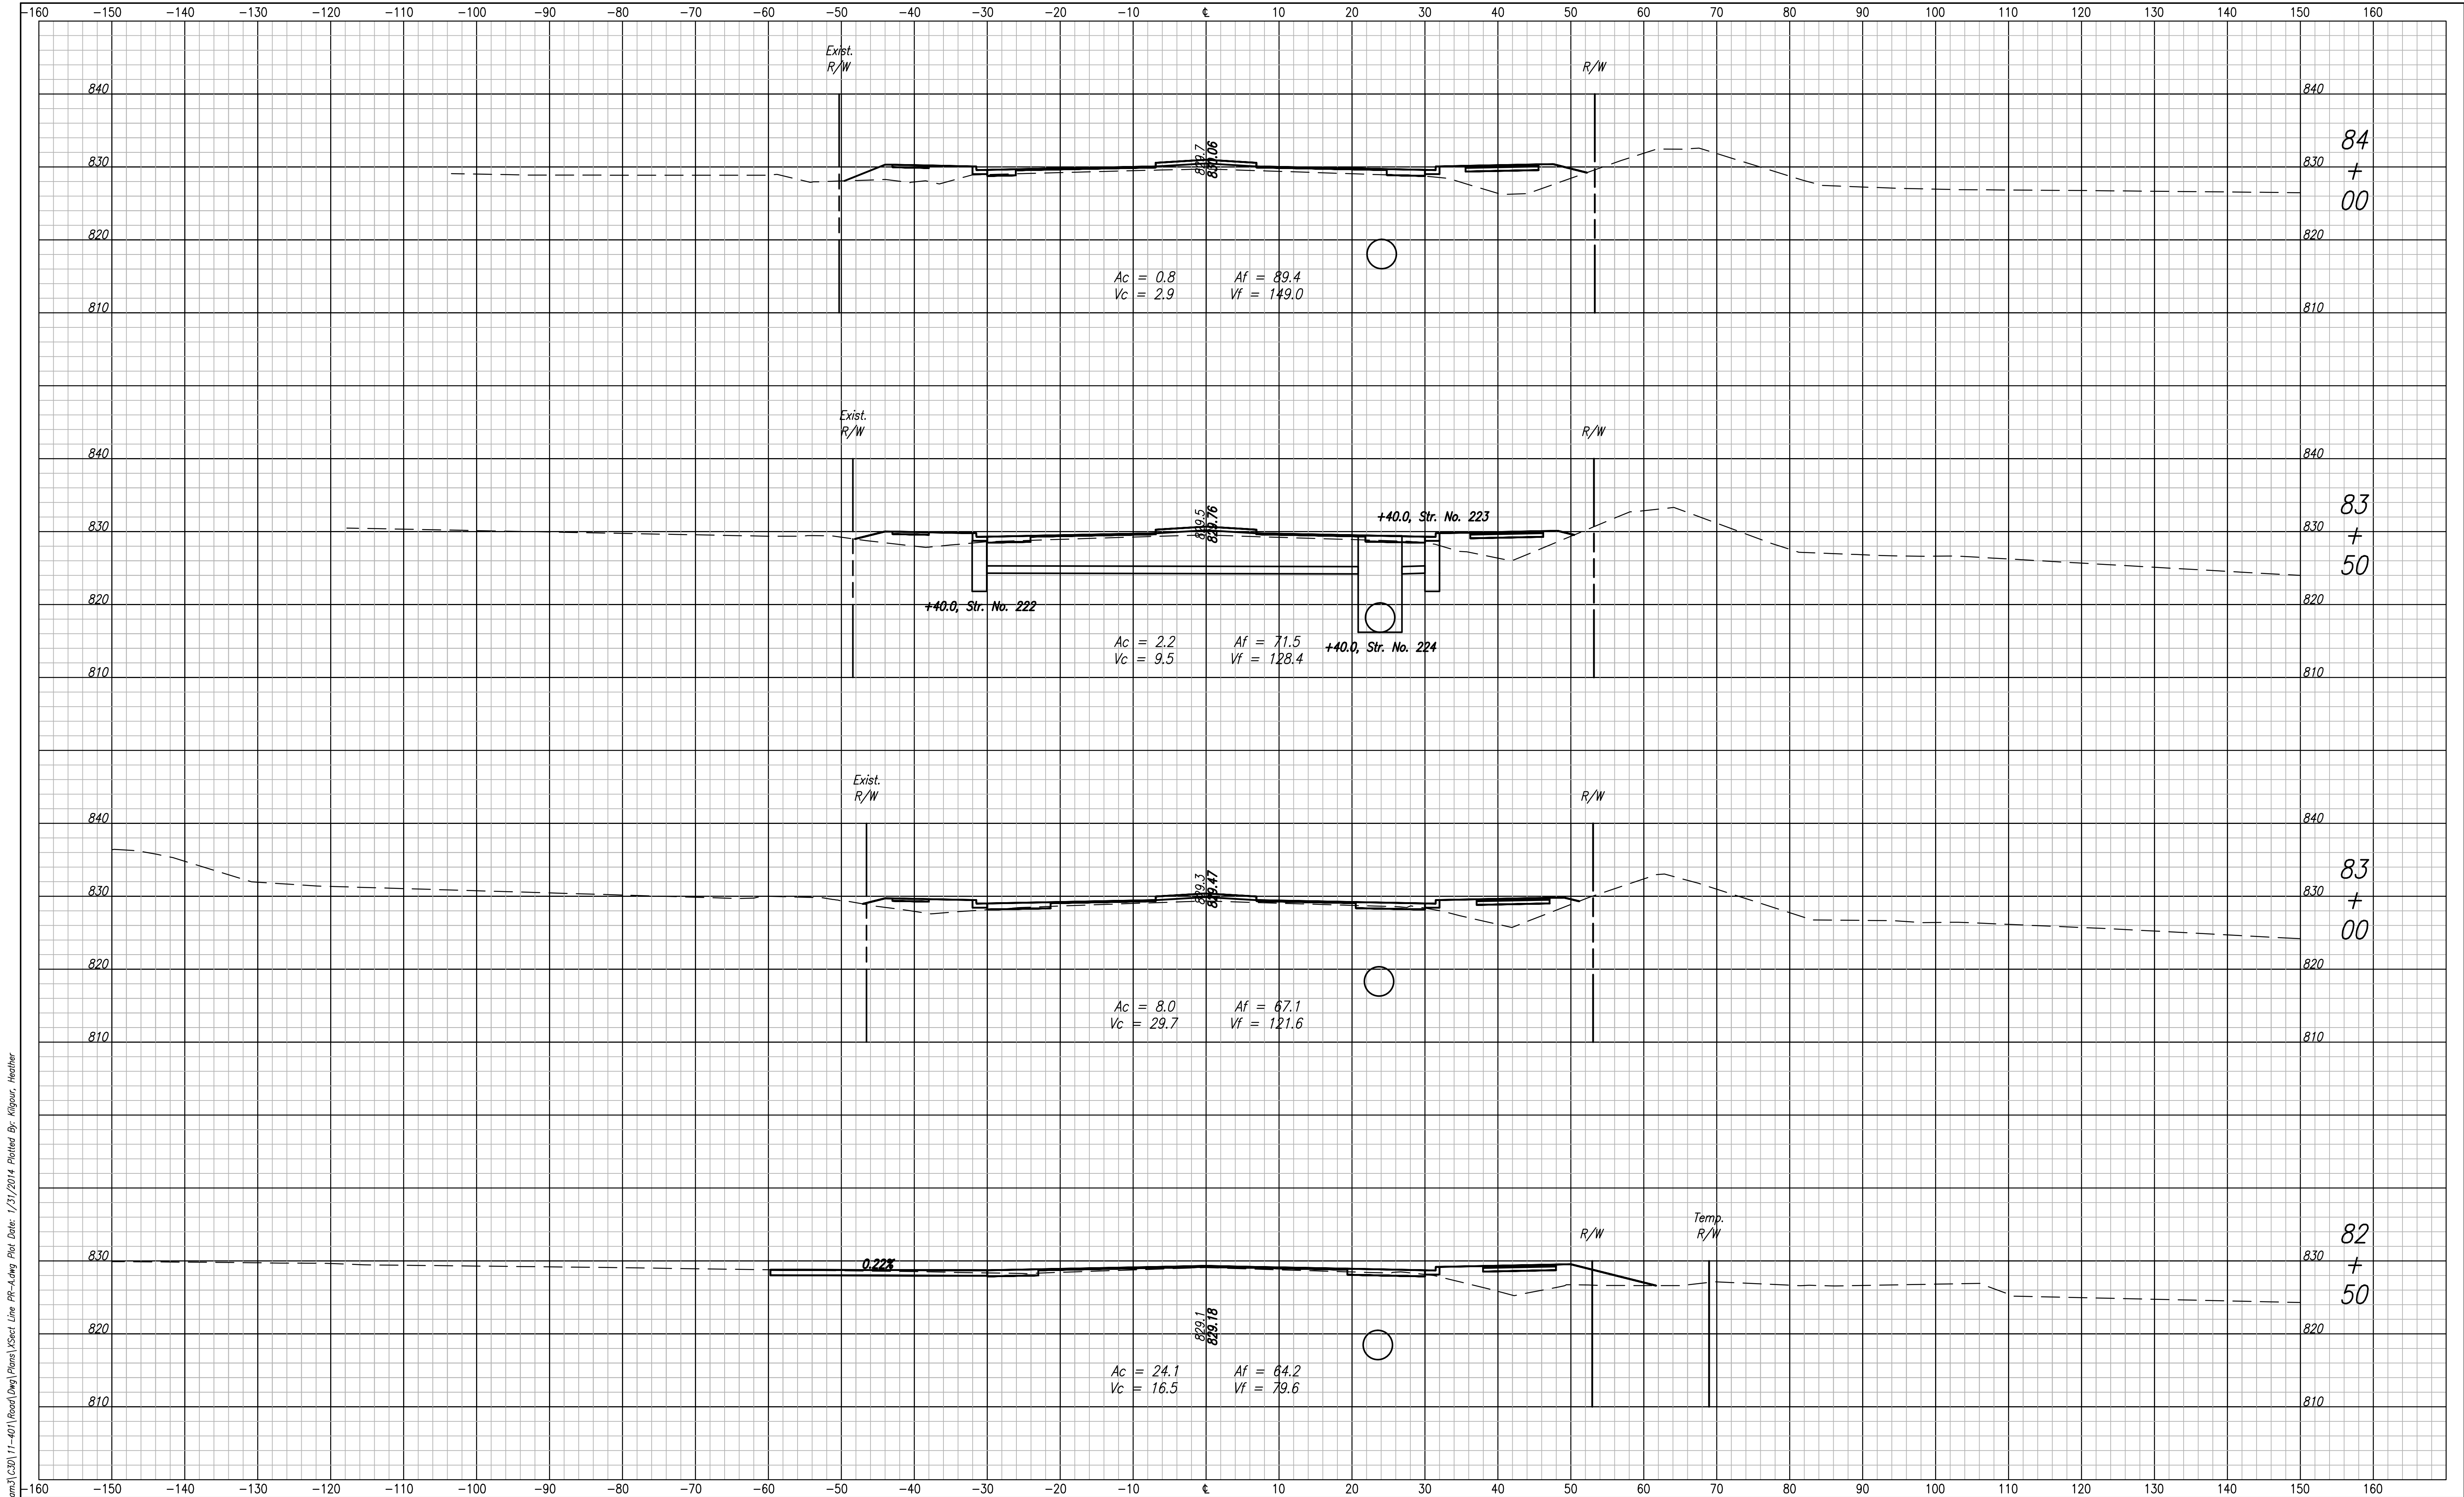

File Name: \\UCS\MS\Road\Road\Prj\11-401\Road\Eng\Plans\Xsect\Line PR-A.dwg Plot Date: 1/31/2014 Plotted By: Kligour, Heather




1625 N. Post Road
Indianapolis, IN 46219
Phone 317-895-2585
Fax 317-895-2596
www.ucindy.com

DESIGNED: WDN	DRAWN: MAC
CHECKED: JAR	CHECKED: JAR

INDIANA DEPARTMENT OF TRANSPORTATION
CROSS SECTIONS LINE "PR-A"

HORIZONTAL SCALE 1" = 10'	BRIDGE FILE
VERTICAL SCALE 1" = 10'	DESIGNATION 0901798
SURVEY BOOK	SHEETS
CONTRACT	171 of 183 PROJECT

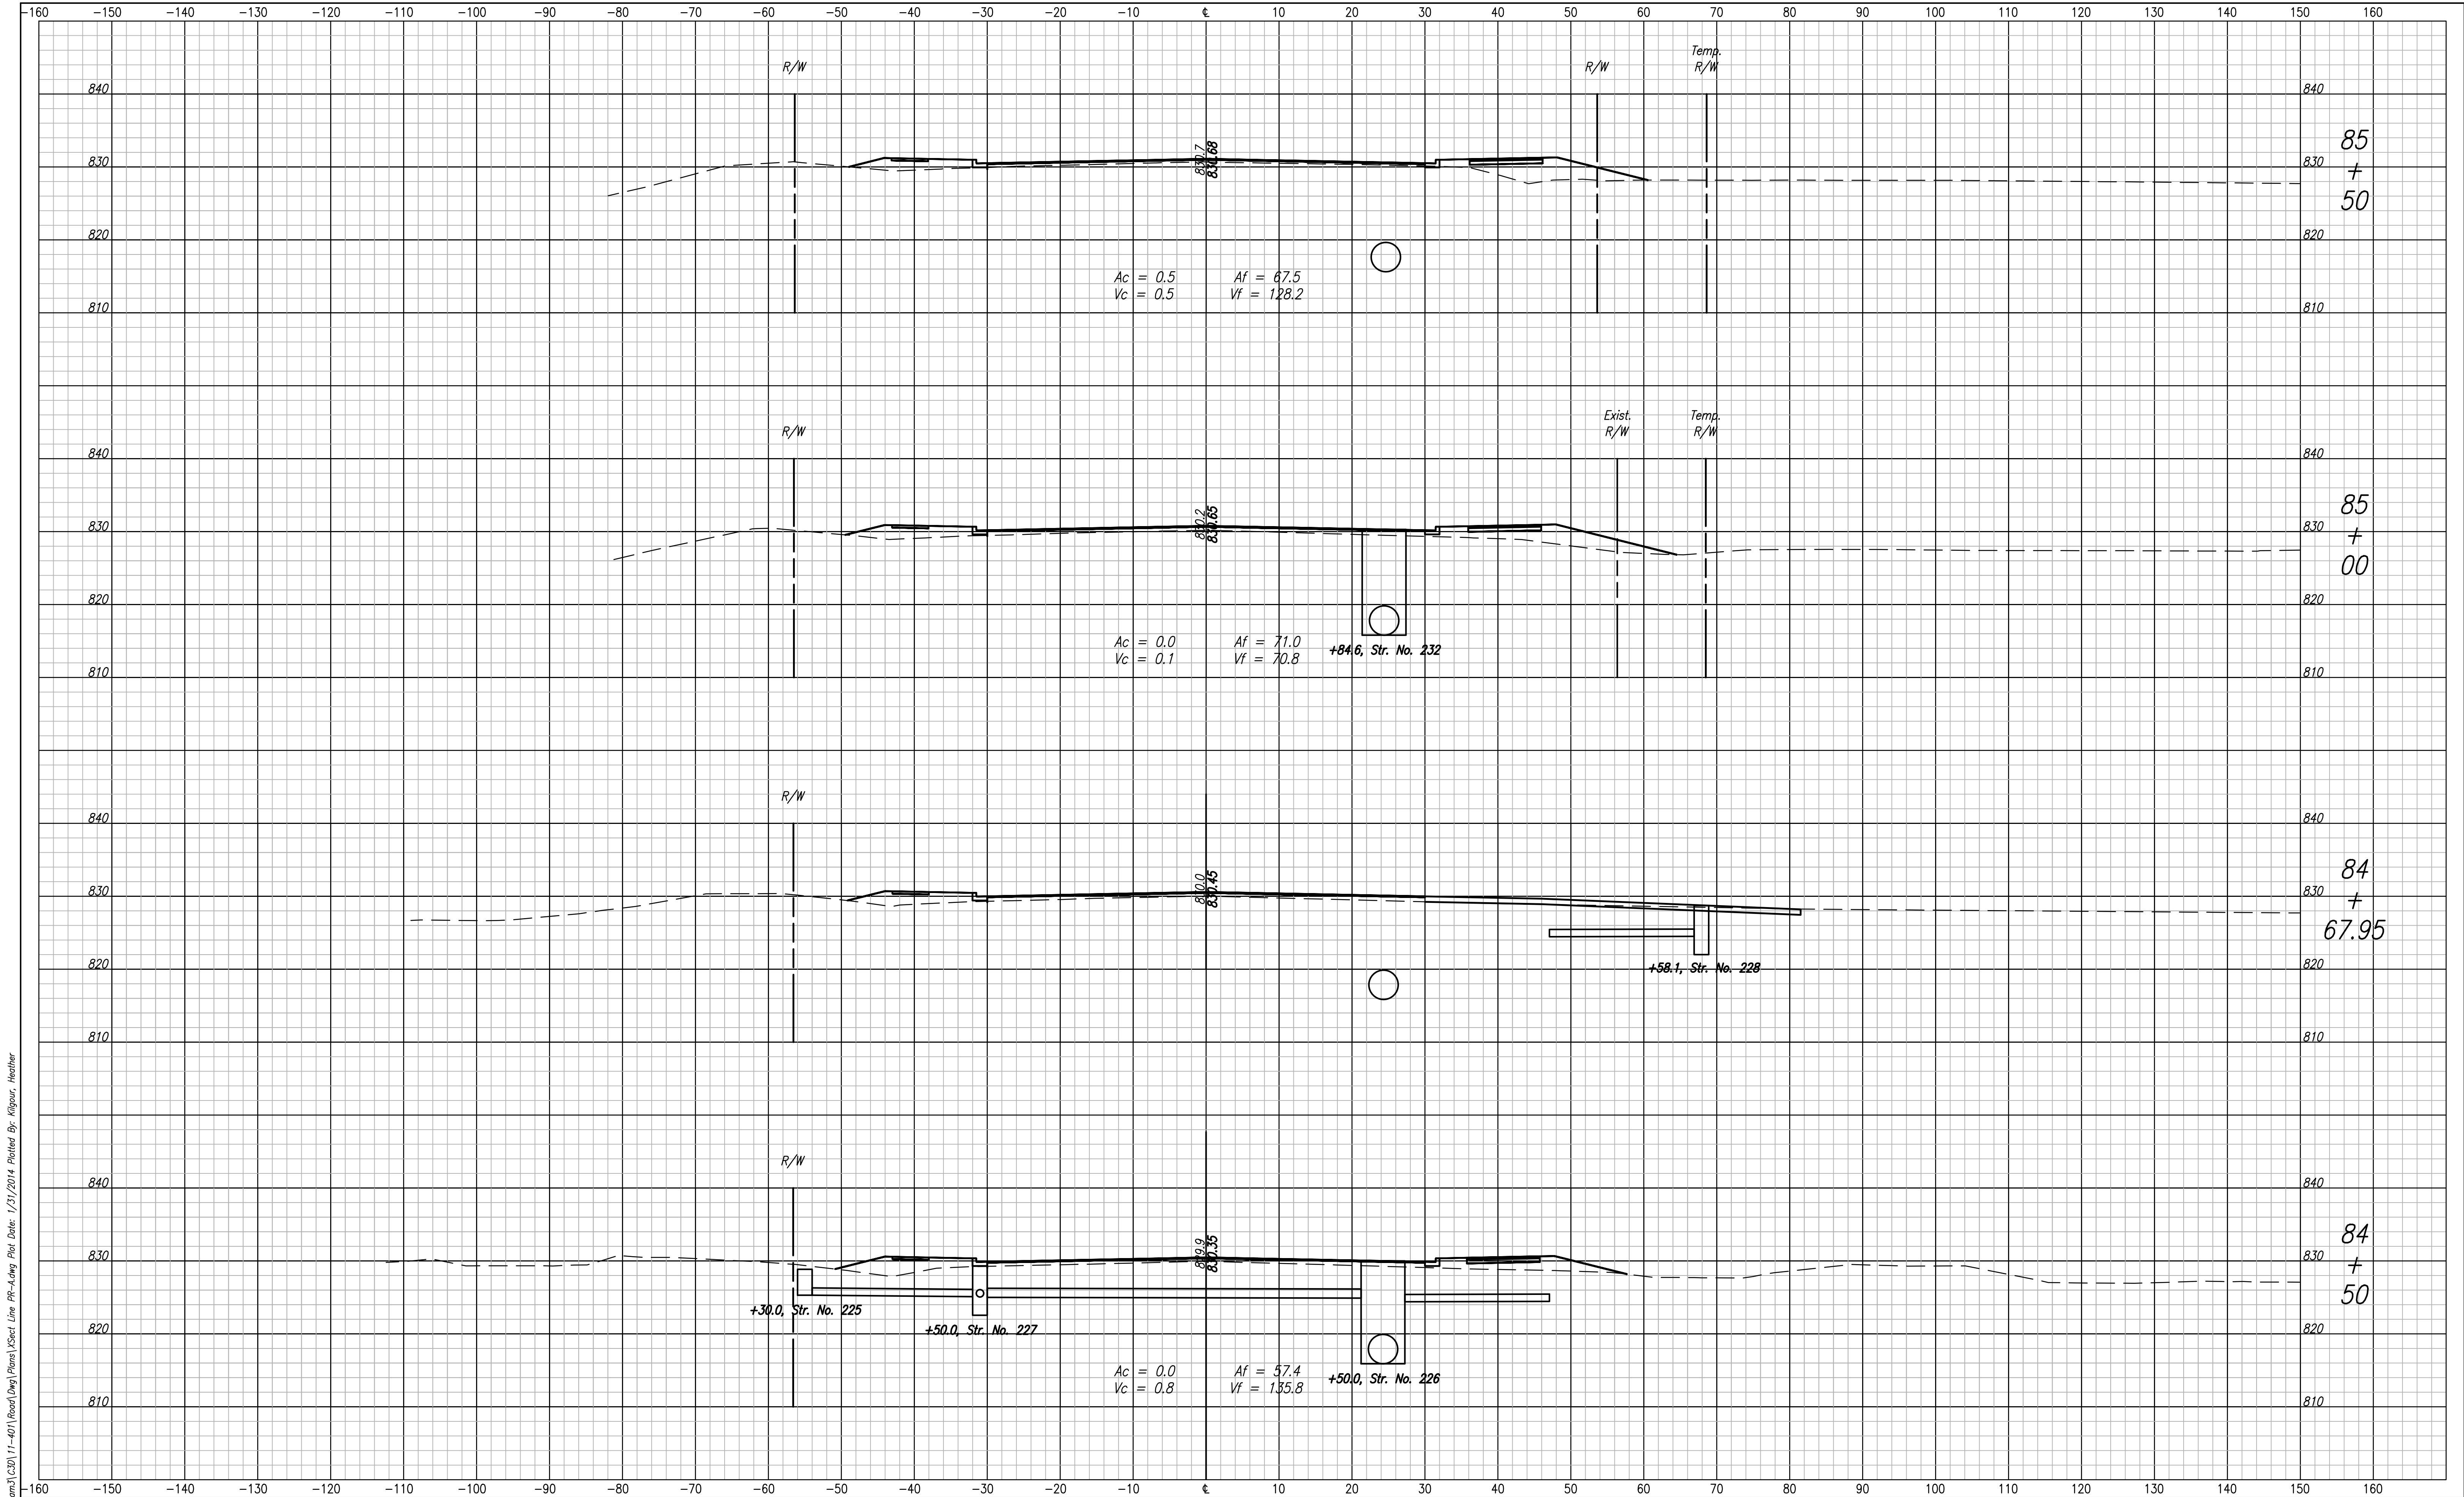

File Name: \\UCS\MS\Road\Road\Prj\11-401\Road\Eng\Plans\Xsect Line PR-A.dwg Plot Date: 1/31/2014 Plotted By: Kilgour, Heather




1625 N. Post Road
Indianapolis, IN 46219
Phone 317-895-2585
Fax 317-895-2596
www.ucindy.com

DESIGNED: WDN	DRAWN: MAC
CHECKED: JAR	CHECKED: JAR

INDIANA
DEPARTMENT OF TRANSPORTATION

CROSS SECTIONS
LINE "PR-A"

HORIZONTAL SCALE 1" = 10'	BRIDGE FILE
VERTICAL SCALE 1" = 10'	DESIGNATION 0901798
SURVEY BOOK	SHEETS
CONTRACT	172 of 183 PROJECT

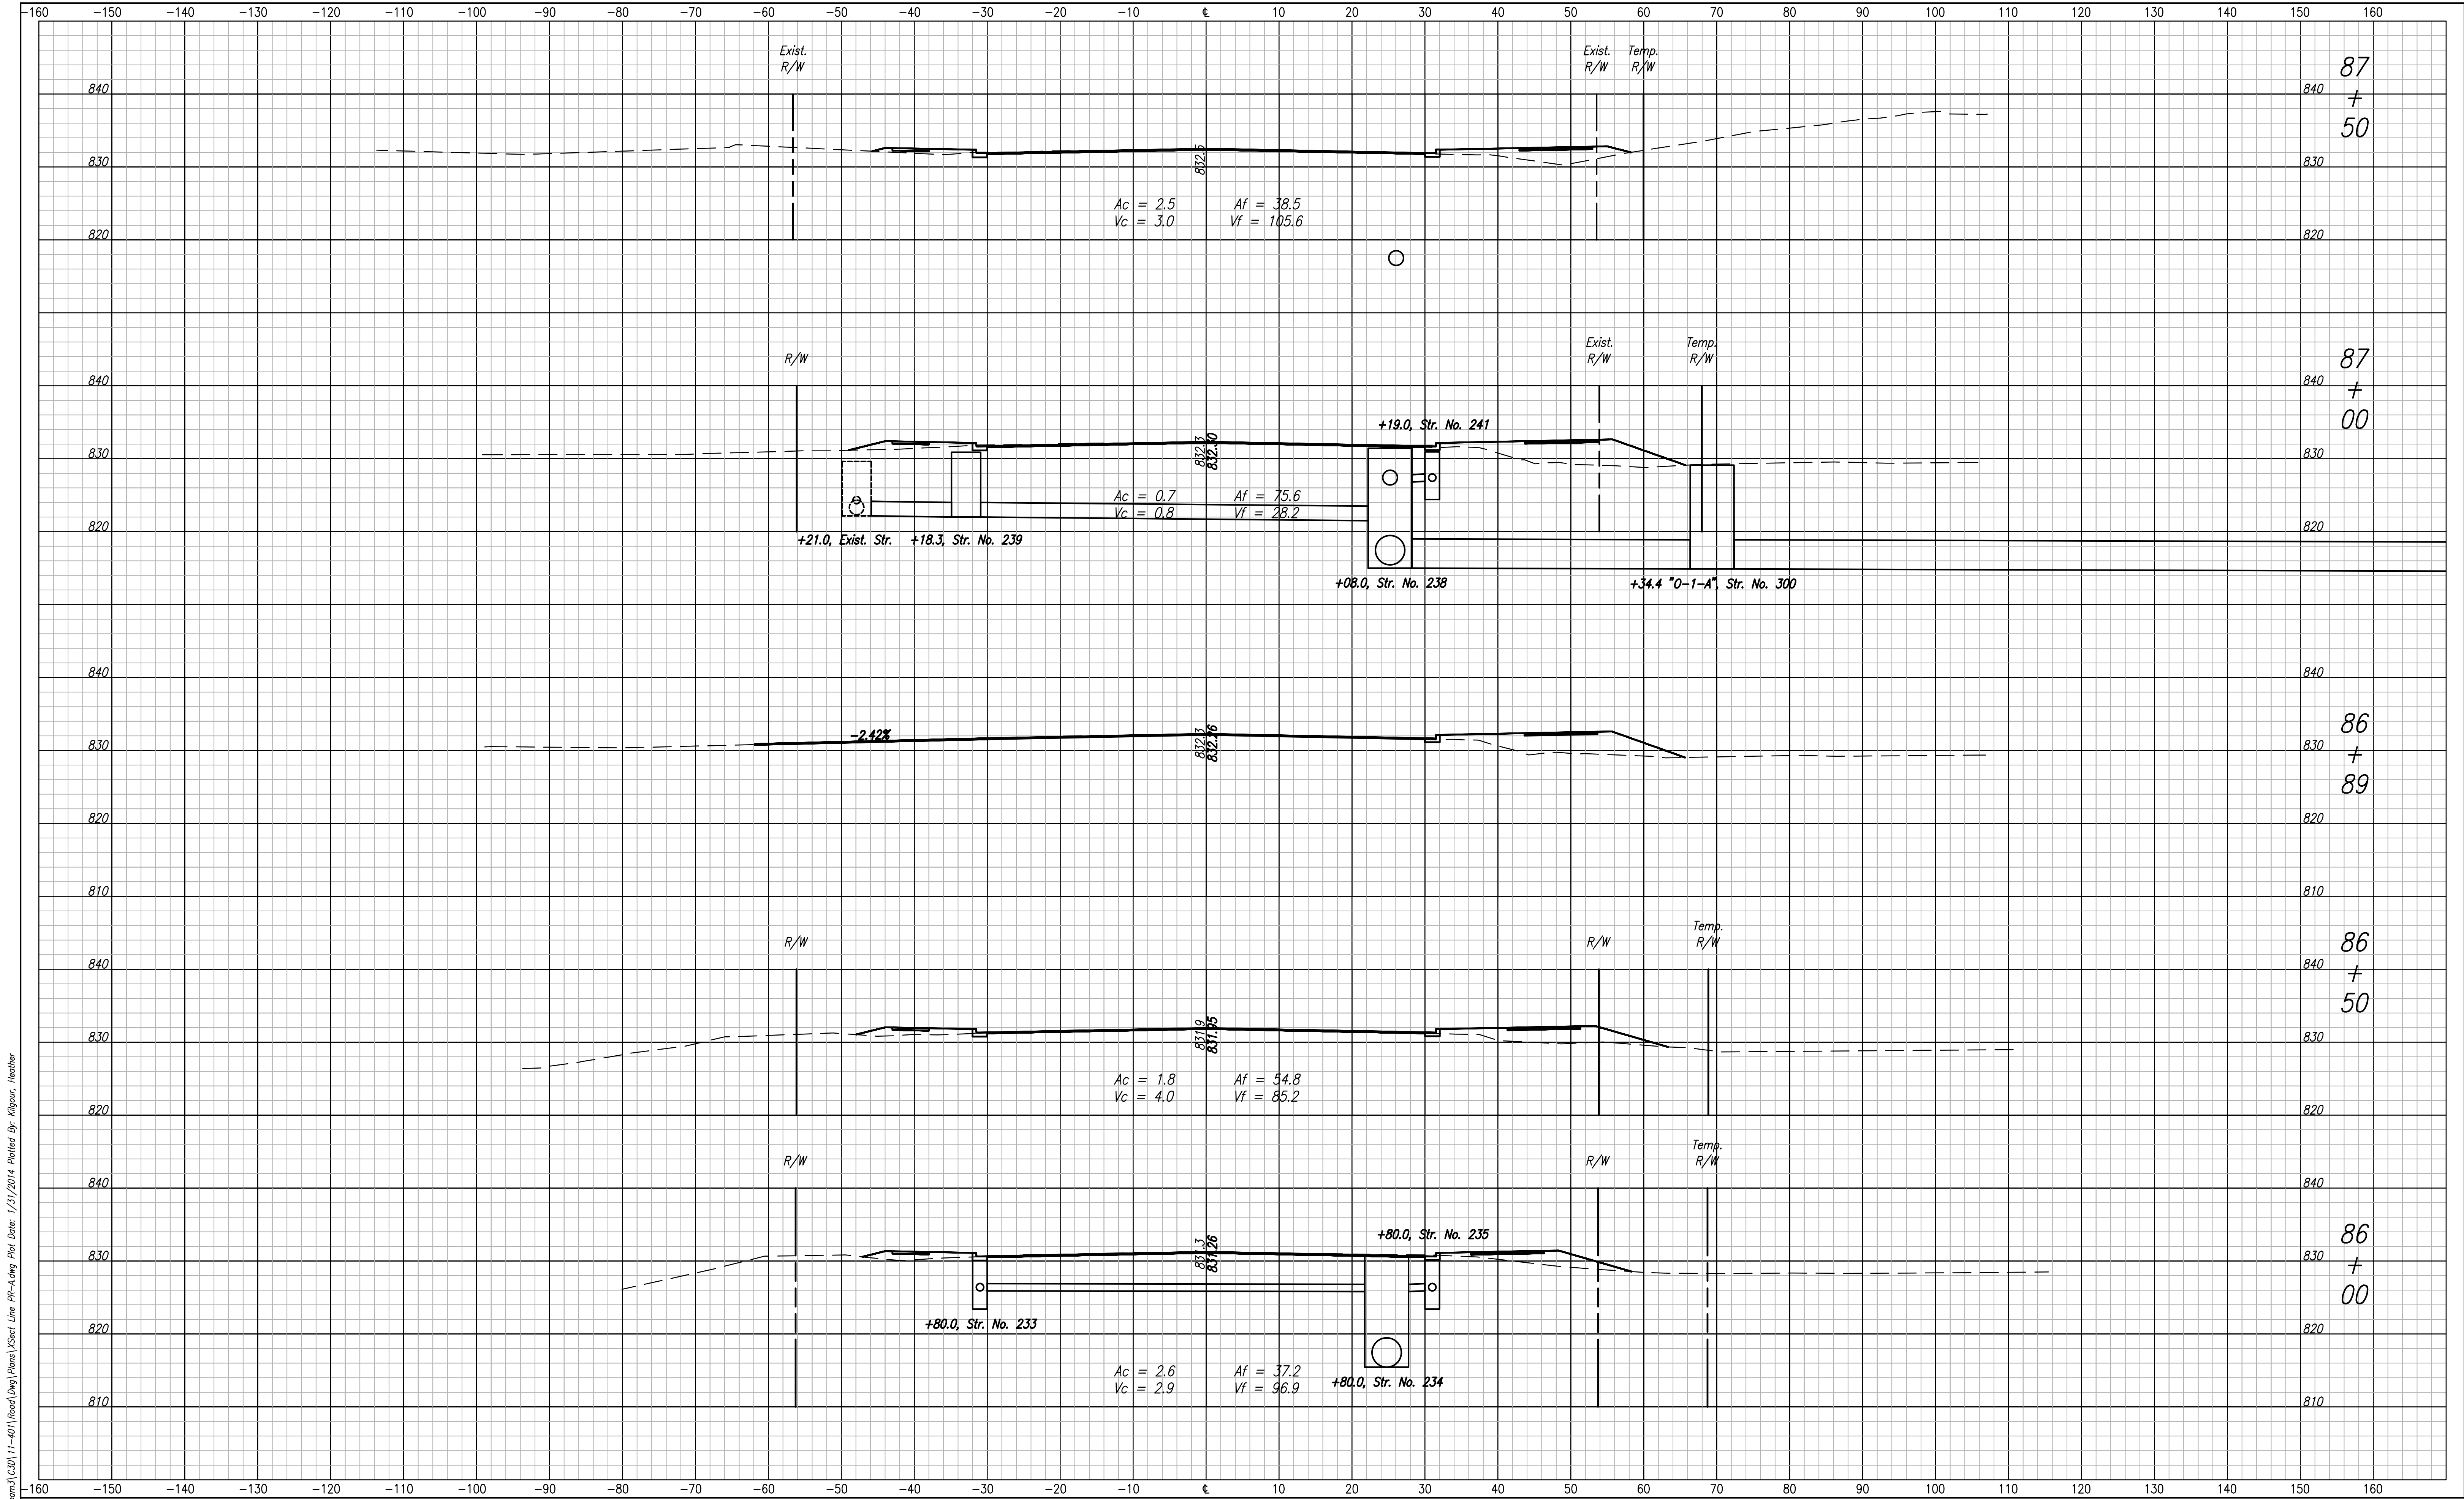

File Name: \\UCS\MS\Road\Road\Prj\11-401\Road\Eng\Plans\Xsect\Line PR-A.dwg Plot Date: 1/31/2014 Plotted By: Kligour, Heather





1625 N. Post Road
Indianapolis, IN 46219
Phone 317-895-2585
Fax 317-895-2596
www.ucindy.com

DESIGNED: WDN		DRAWN: MAC	
CHECKED: JAR		CHECKED: JAR	

INDIANA
DEPARTMENT OF TRANSPORTATION


CROSS SECTIONS
LINE "PR-A"

HORIZONTAL SCALE 1" = 10'	BRIDGE FILE
VERTICAL SCALE 1" = 10'	DESIGNATION 0901798
SURVEY BOOK	SHEETS
CONTRACT	173 of 183 PROJECT

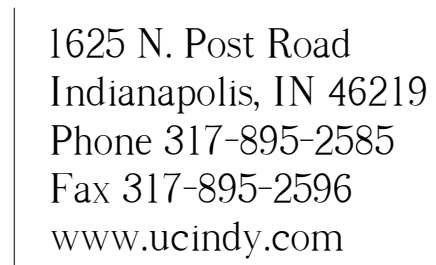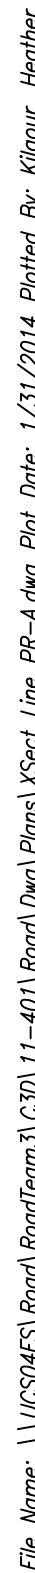

CROSS SECTIONS
LINE "PR-A"

HORIZONTAL SCALE	BRIDGE FILE		
1" = 10'	.		
VERTICAL SCALE	DESIGNATION		
1" = 10'	0901798		
SURVEY BOOK		SHEETS	
.	175	of	183
CONTRACT		PROJECT	

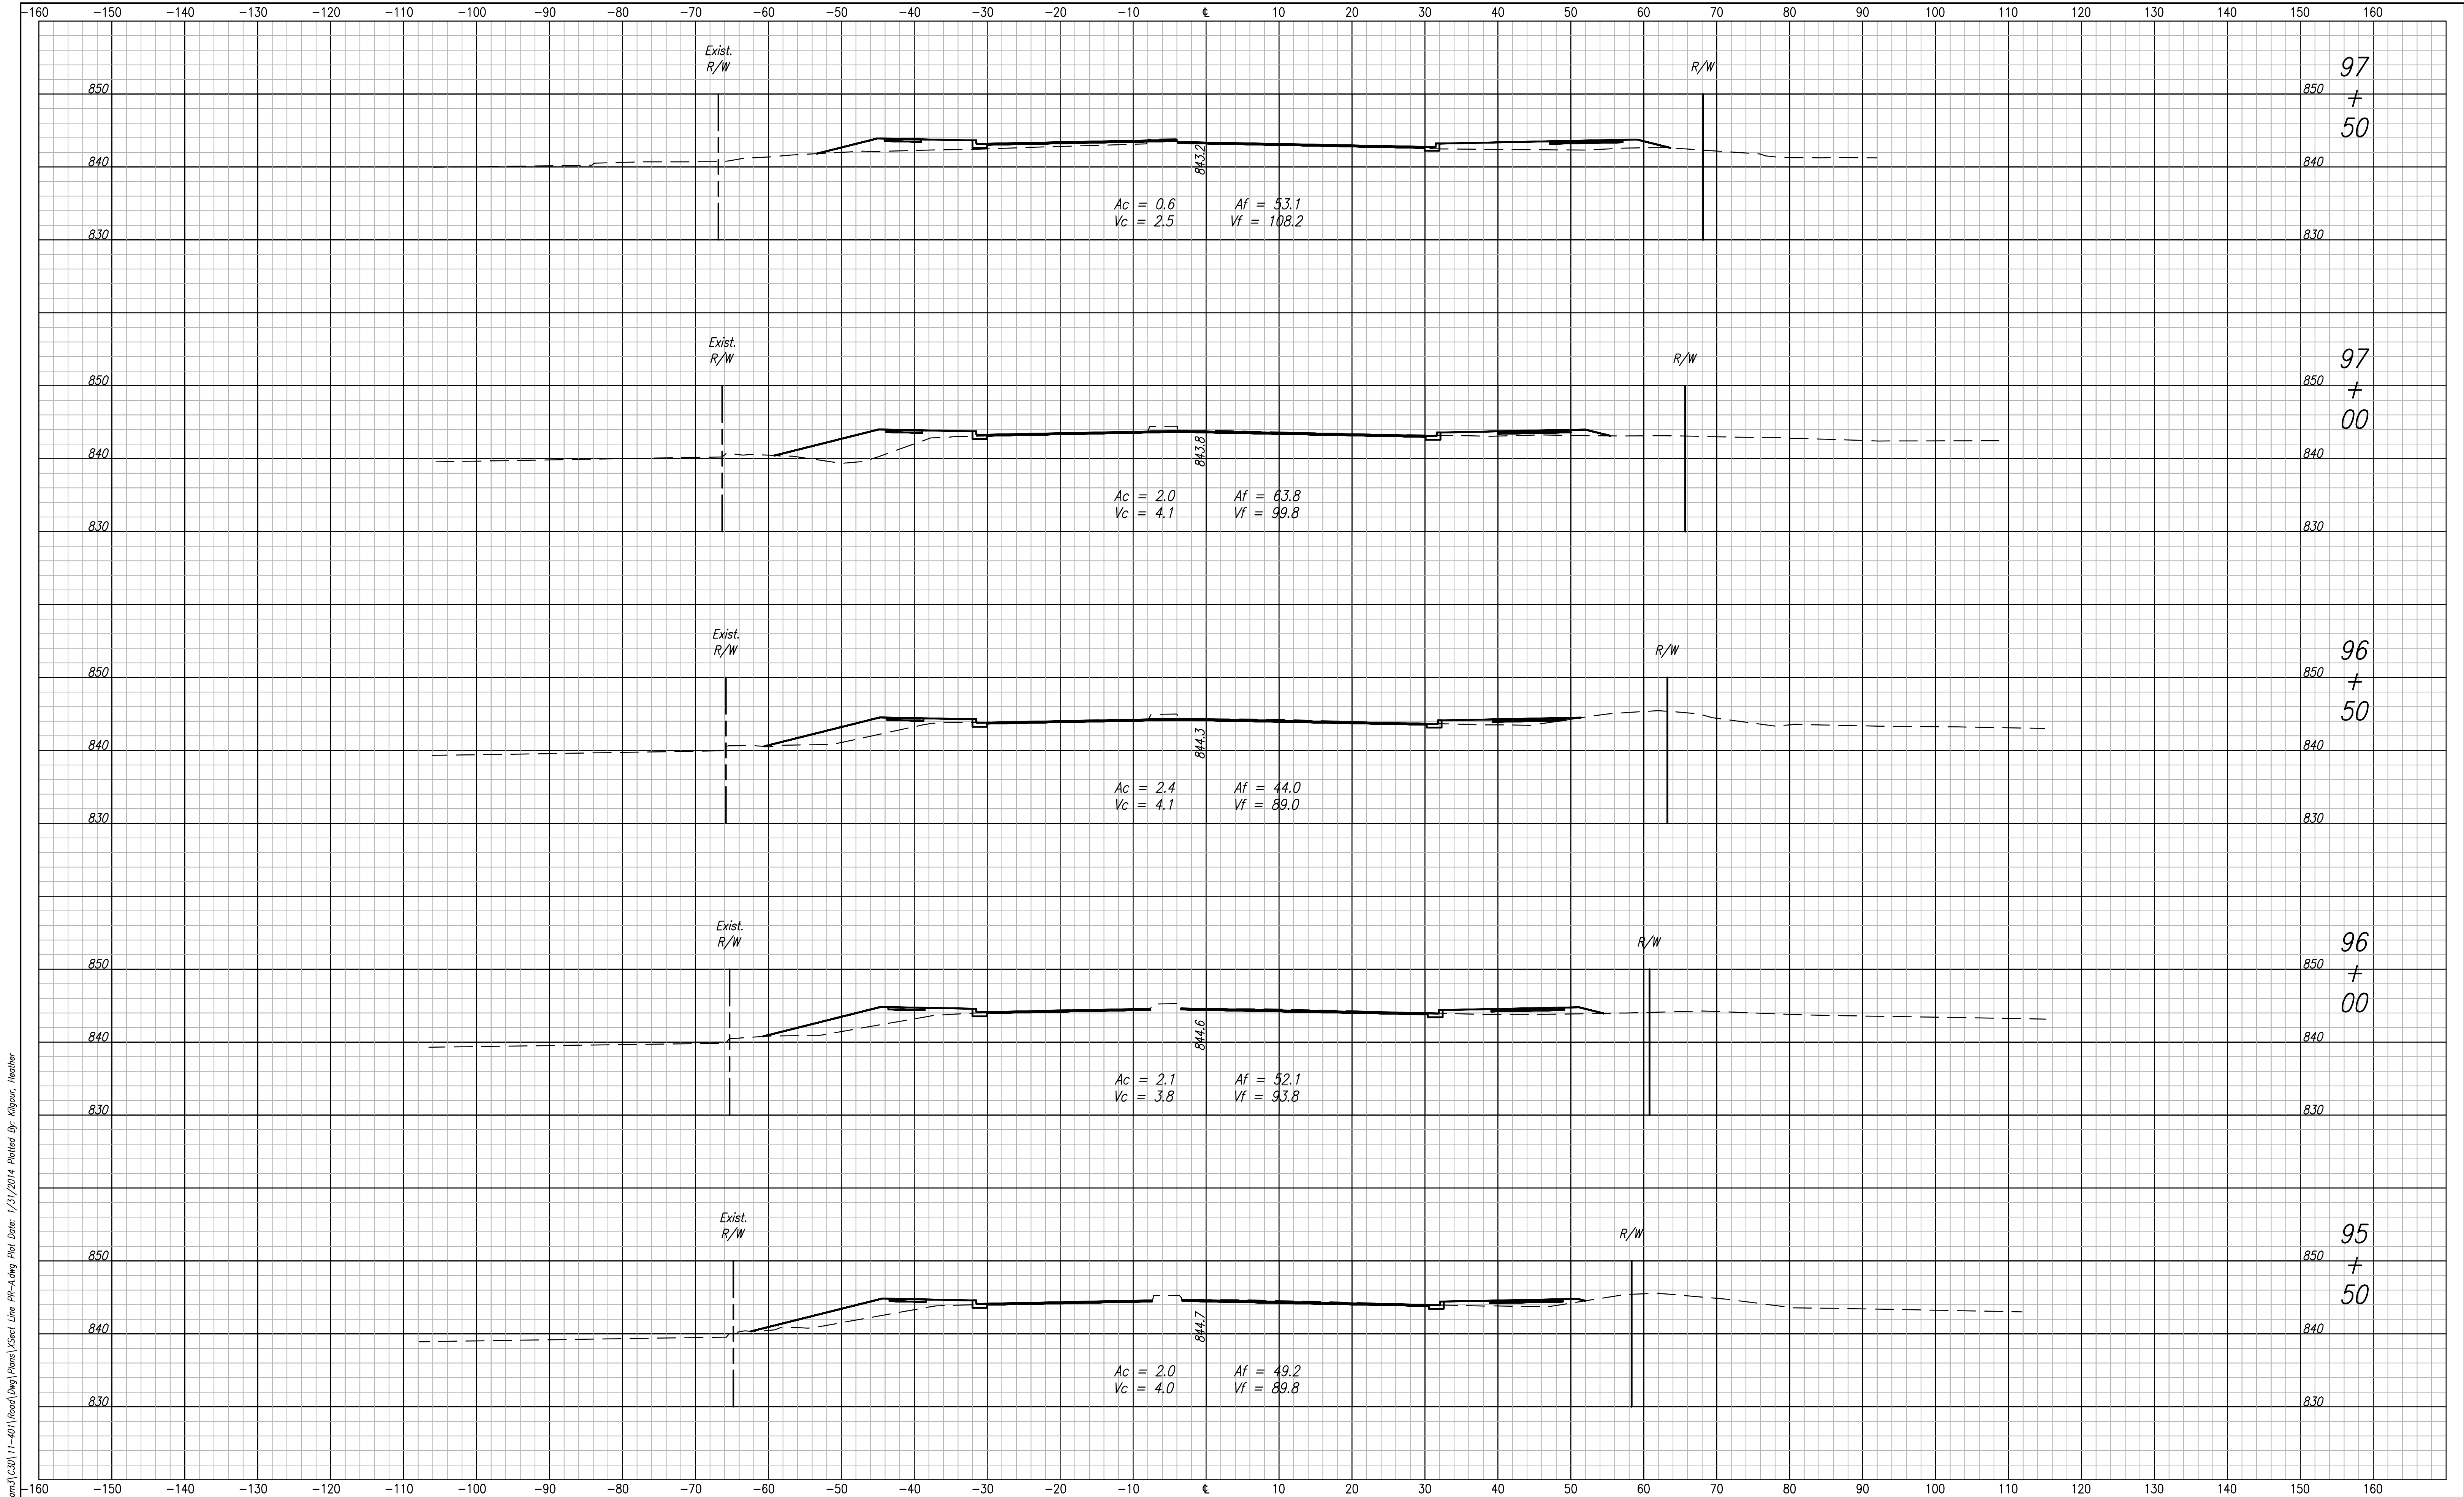

File Name: \\UCS\MS\Road\Road\Prm\3\2011\1-401\Road\Eng\Plans\Xsect Line PR-A.dwg Plot Date: 1/31/2014 Plotted By: Kligour, Heather




1625 N. Post Road
Indianapolis, IN 46219
Phone 317-895-2585
Fax 317-895-2596
www.ucindy.com

DESIGNED: WDN	DRAWN: MAC
CHECKED: JAR	CHECKED: JAR

INDIANA
DEPARTMENT OF TRANSPORTATION

CROSS SECTIONS
LINE "PR-A"

HORIZONTAL SCALE 1" = 10'	BRIDGE FILE
VERTICAL SCALE 1" = 10'	DESIGNATION 0901798
SURVEY BOOK	SHEETS
CONTRACT	177 of 183 PROJECT

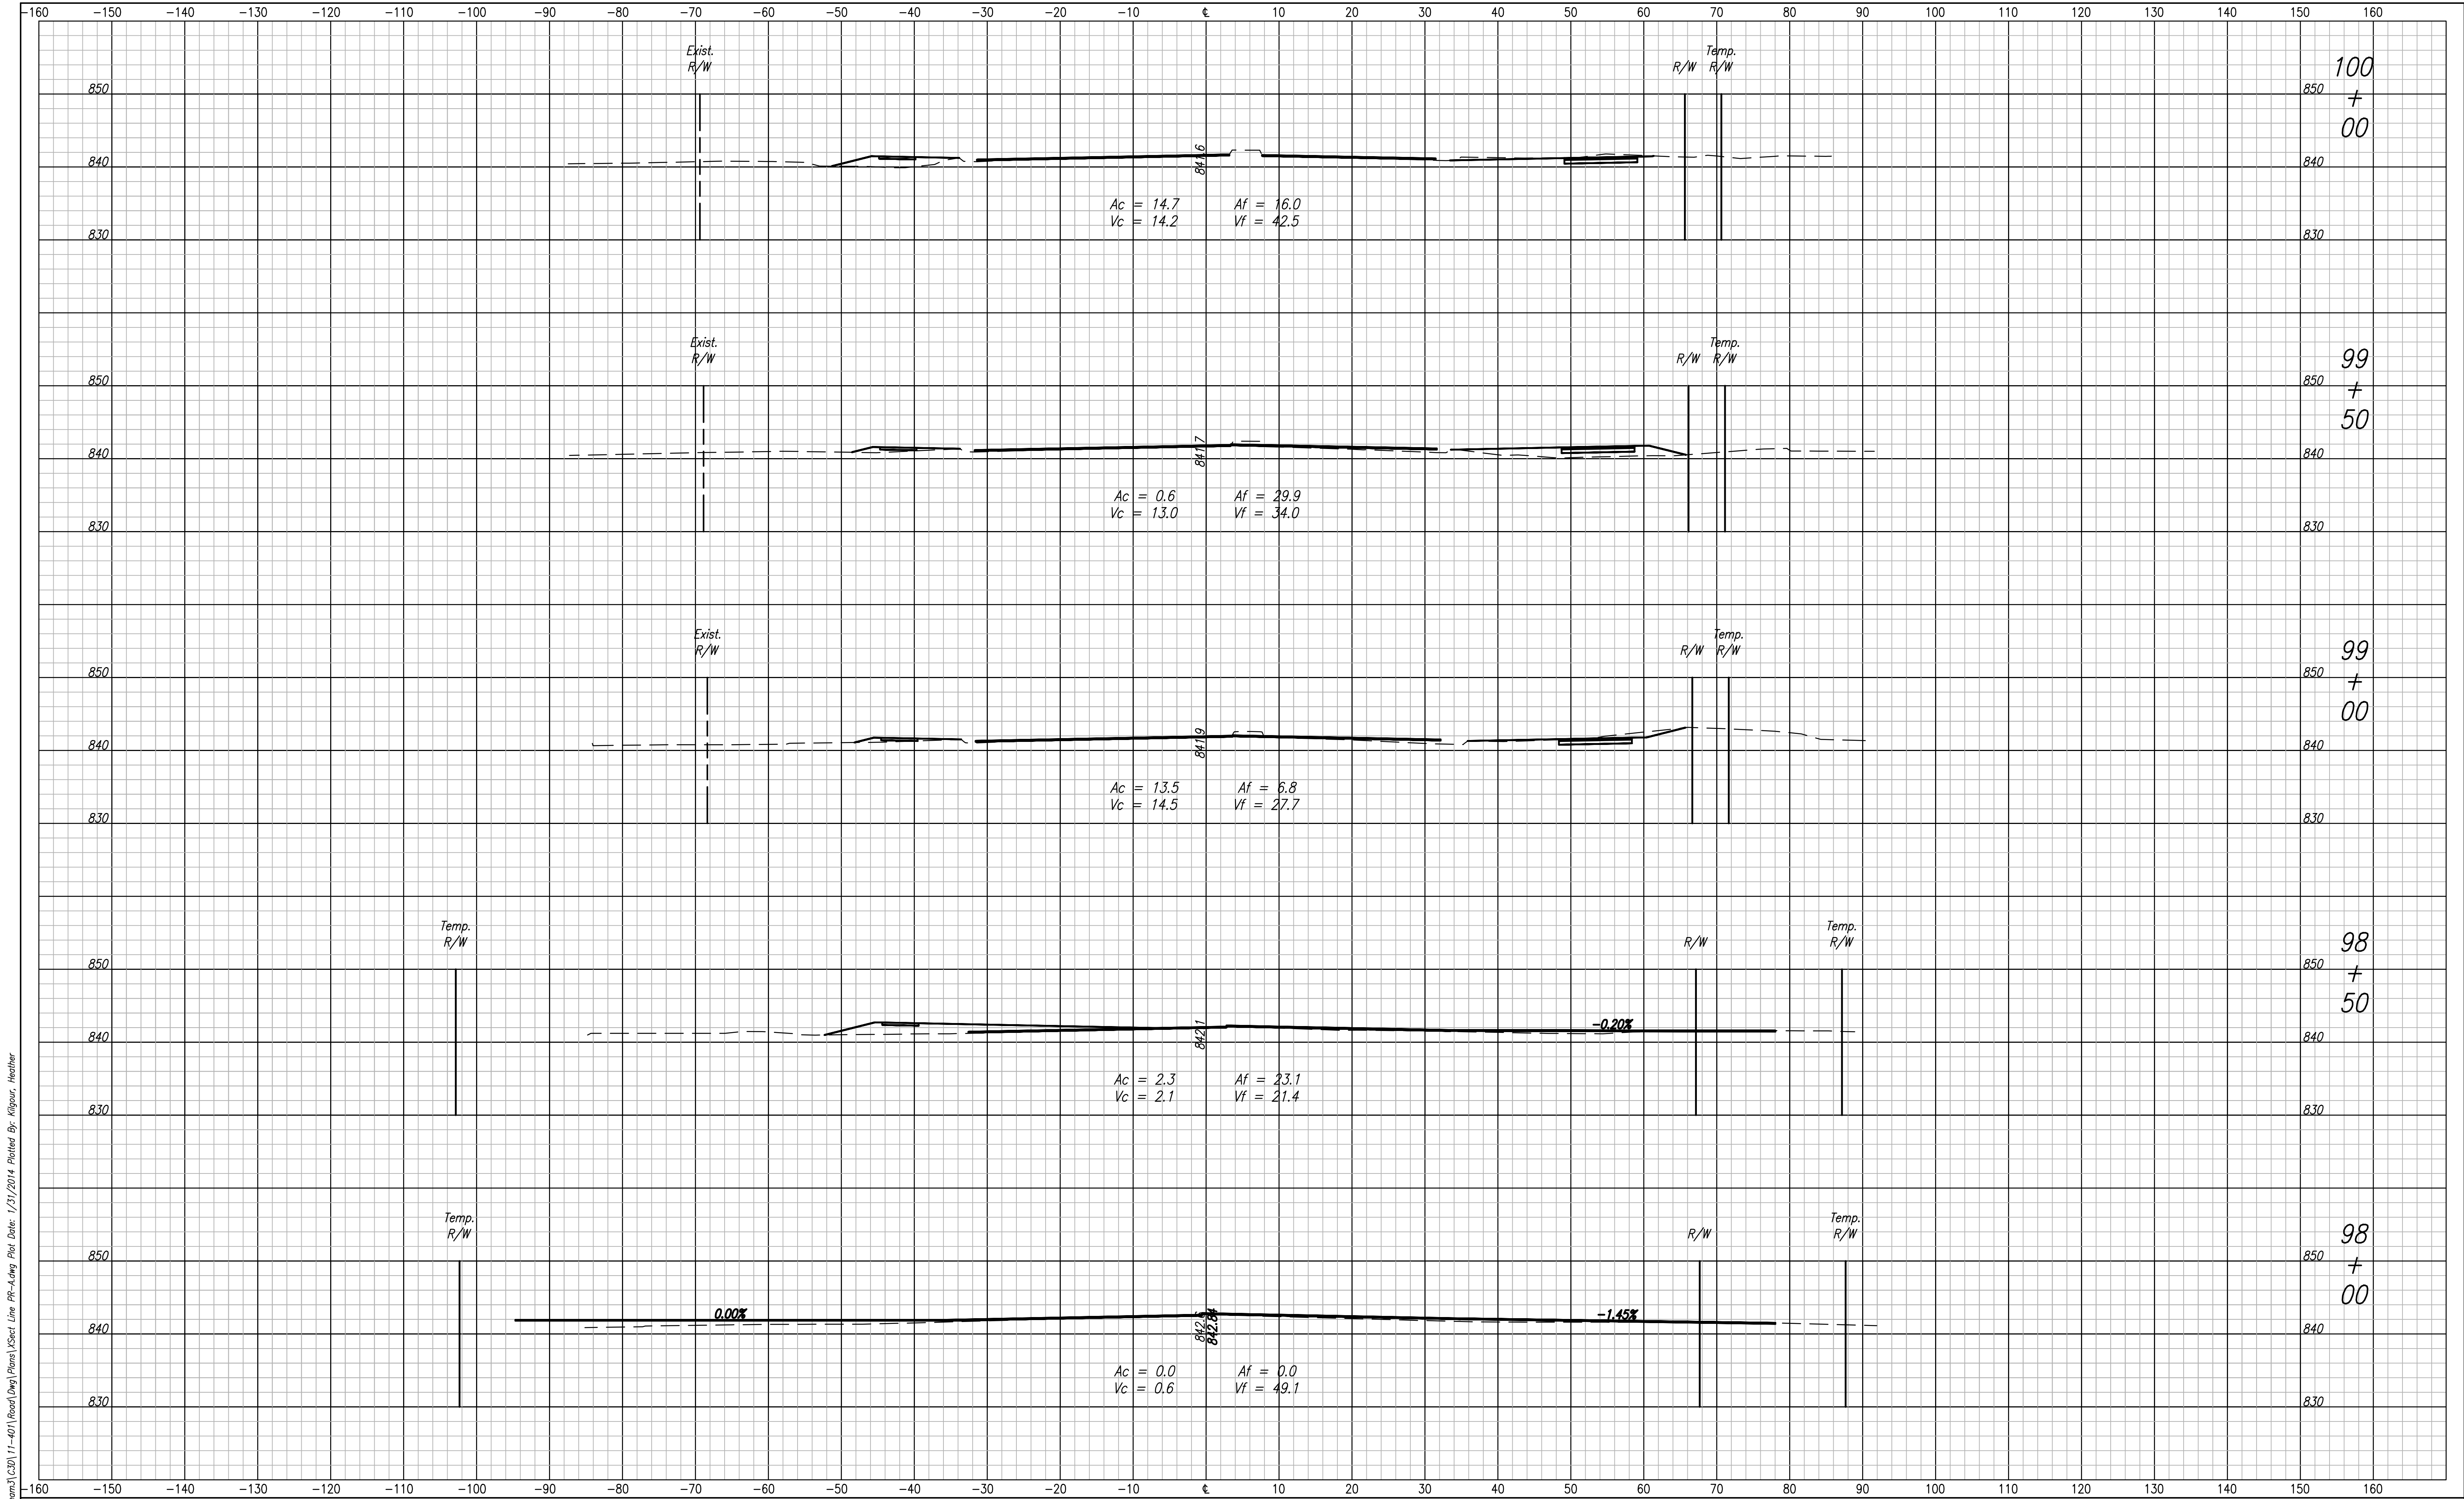

File Name: \\UCS\MS\Road\Road\Prm\3\2011-1-401\Road\Eng\Plans\Xsect Line PR-A.dwg Plot Date: 1/31/2014 Plotted By: Kigpor, Heather




1625 N. Post Road
Indianapolis, IN 46219
Phone 317-895-2585
Fax 317-895-2596
www.ucindy.com

DESIGNED: WDN	DRAWN: MAC
CHECKED: JAR	CHECKED: JAR

INDIANA
DEPARTMENT OF TRANSPORTATION

CROSS SECTIONS
LINE "PR-A"

HORIZONTAL SCALE 1" = 10'	BRIDGE FILE
VERTICAL SCALE 1" = 10'	DESIGNATION 0901798
SURVEY BOOK	SHEETS 178 of 183
CONTRACT	PROJECT

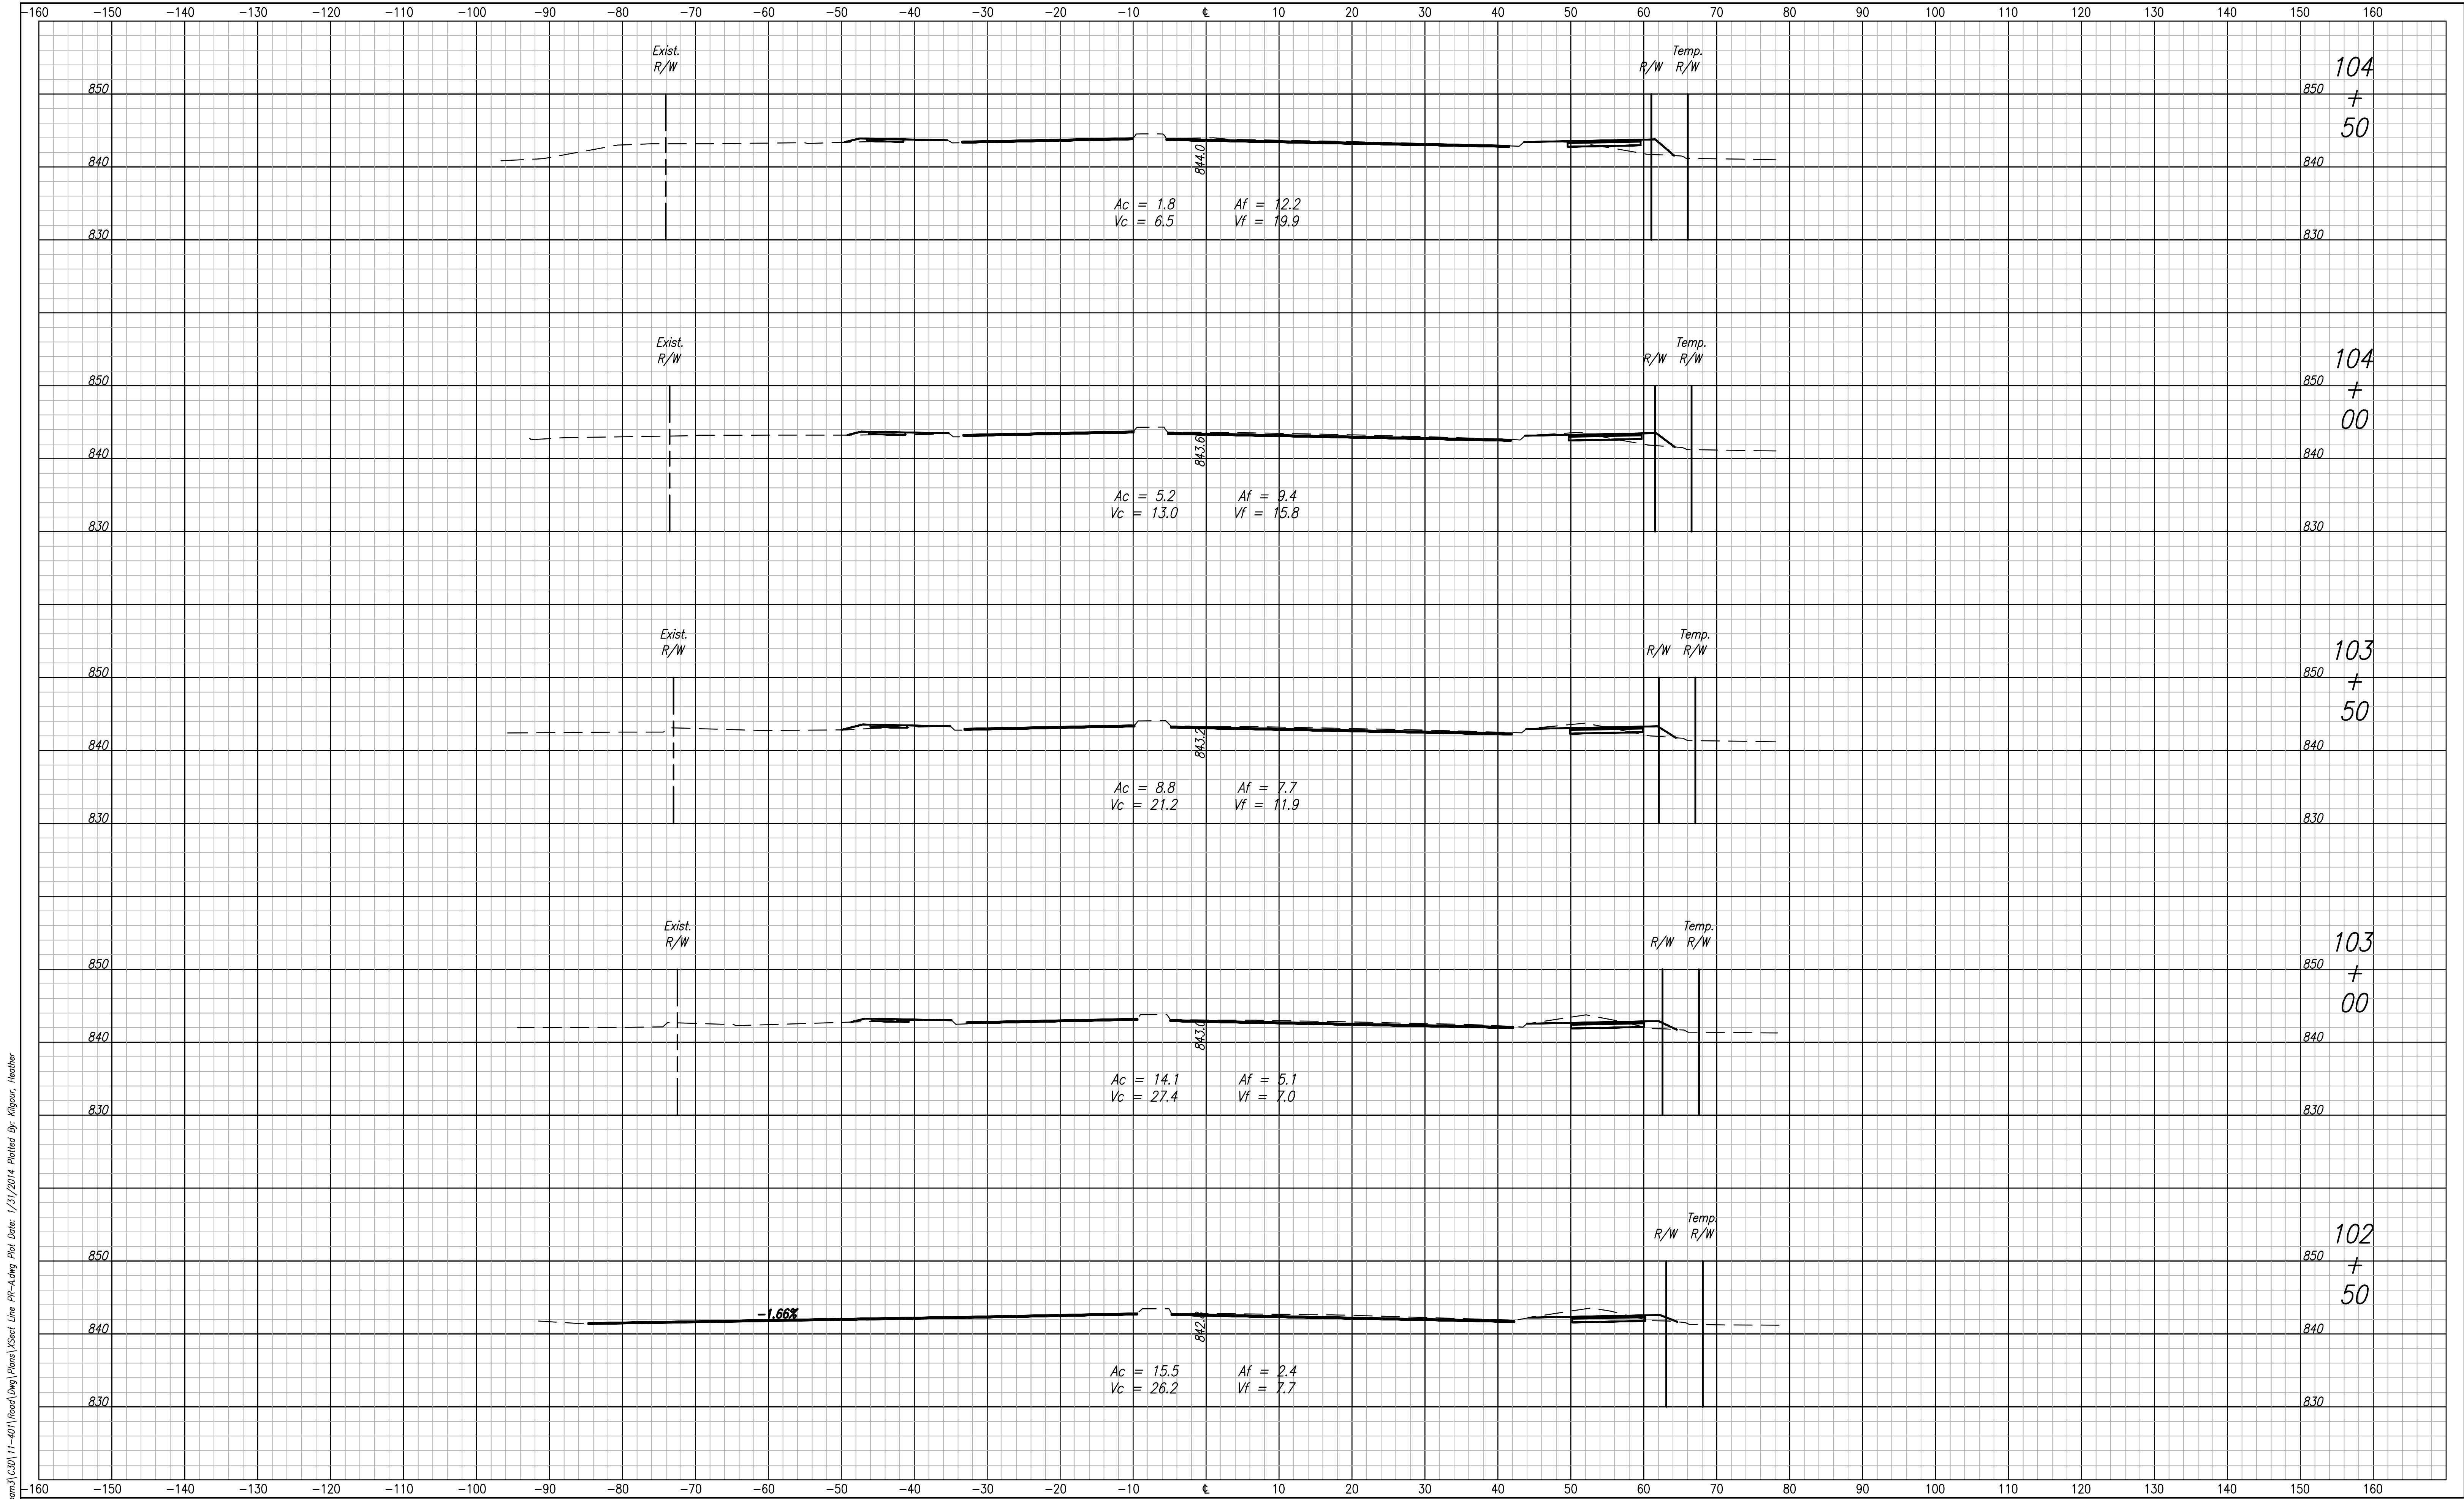

File Name: \\UCS\MS\Road\Road\Prj\11-401\Road\Eng\Plans\Xsect\Line PR-A.dwg Plot Date: 1/31/2014 Plotted By: Kigpor, Heather




1625 N. Post Road
Indianapolis, IN 46219
Phone 317-895-2585
Fax 317-895-2596
www.ucindy.com

DESIGNED: WDN	DRAWN: MAC
CHECKED: JAR	CHECKED: JAR

INDIANA DEPARTMENT OF TRANSPORTATION
CROSS SECTIONS LINE "PR-A"

HORIZONTAL SCALE 1" = 10'	BRIDGE FILE
VERTICAL SCALE 1" = 10'	DESIGNATION 0901798
SURVEY BOOK	SHEETS 180 of 183
CONTRACT	PROJECT

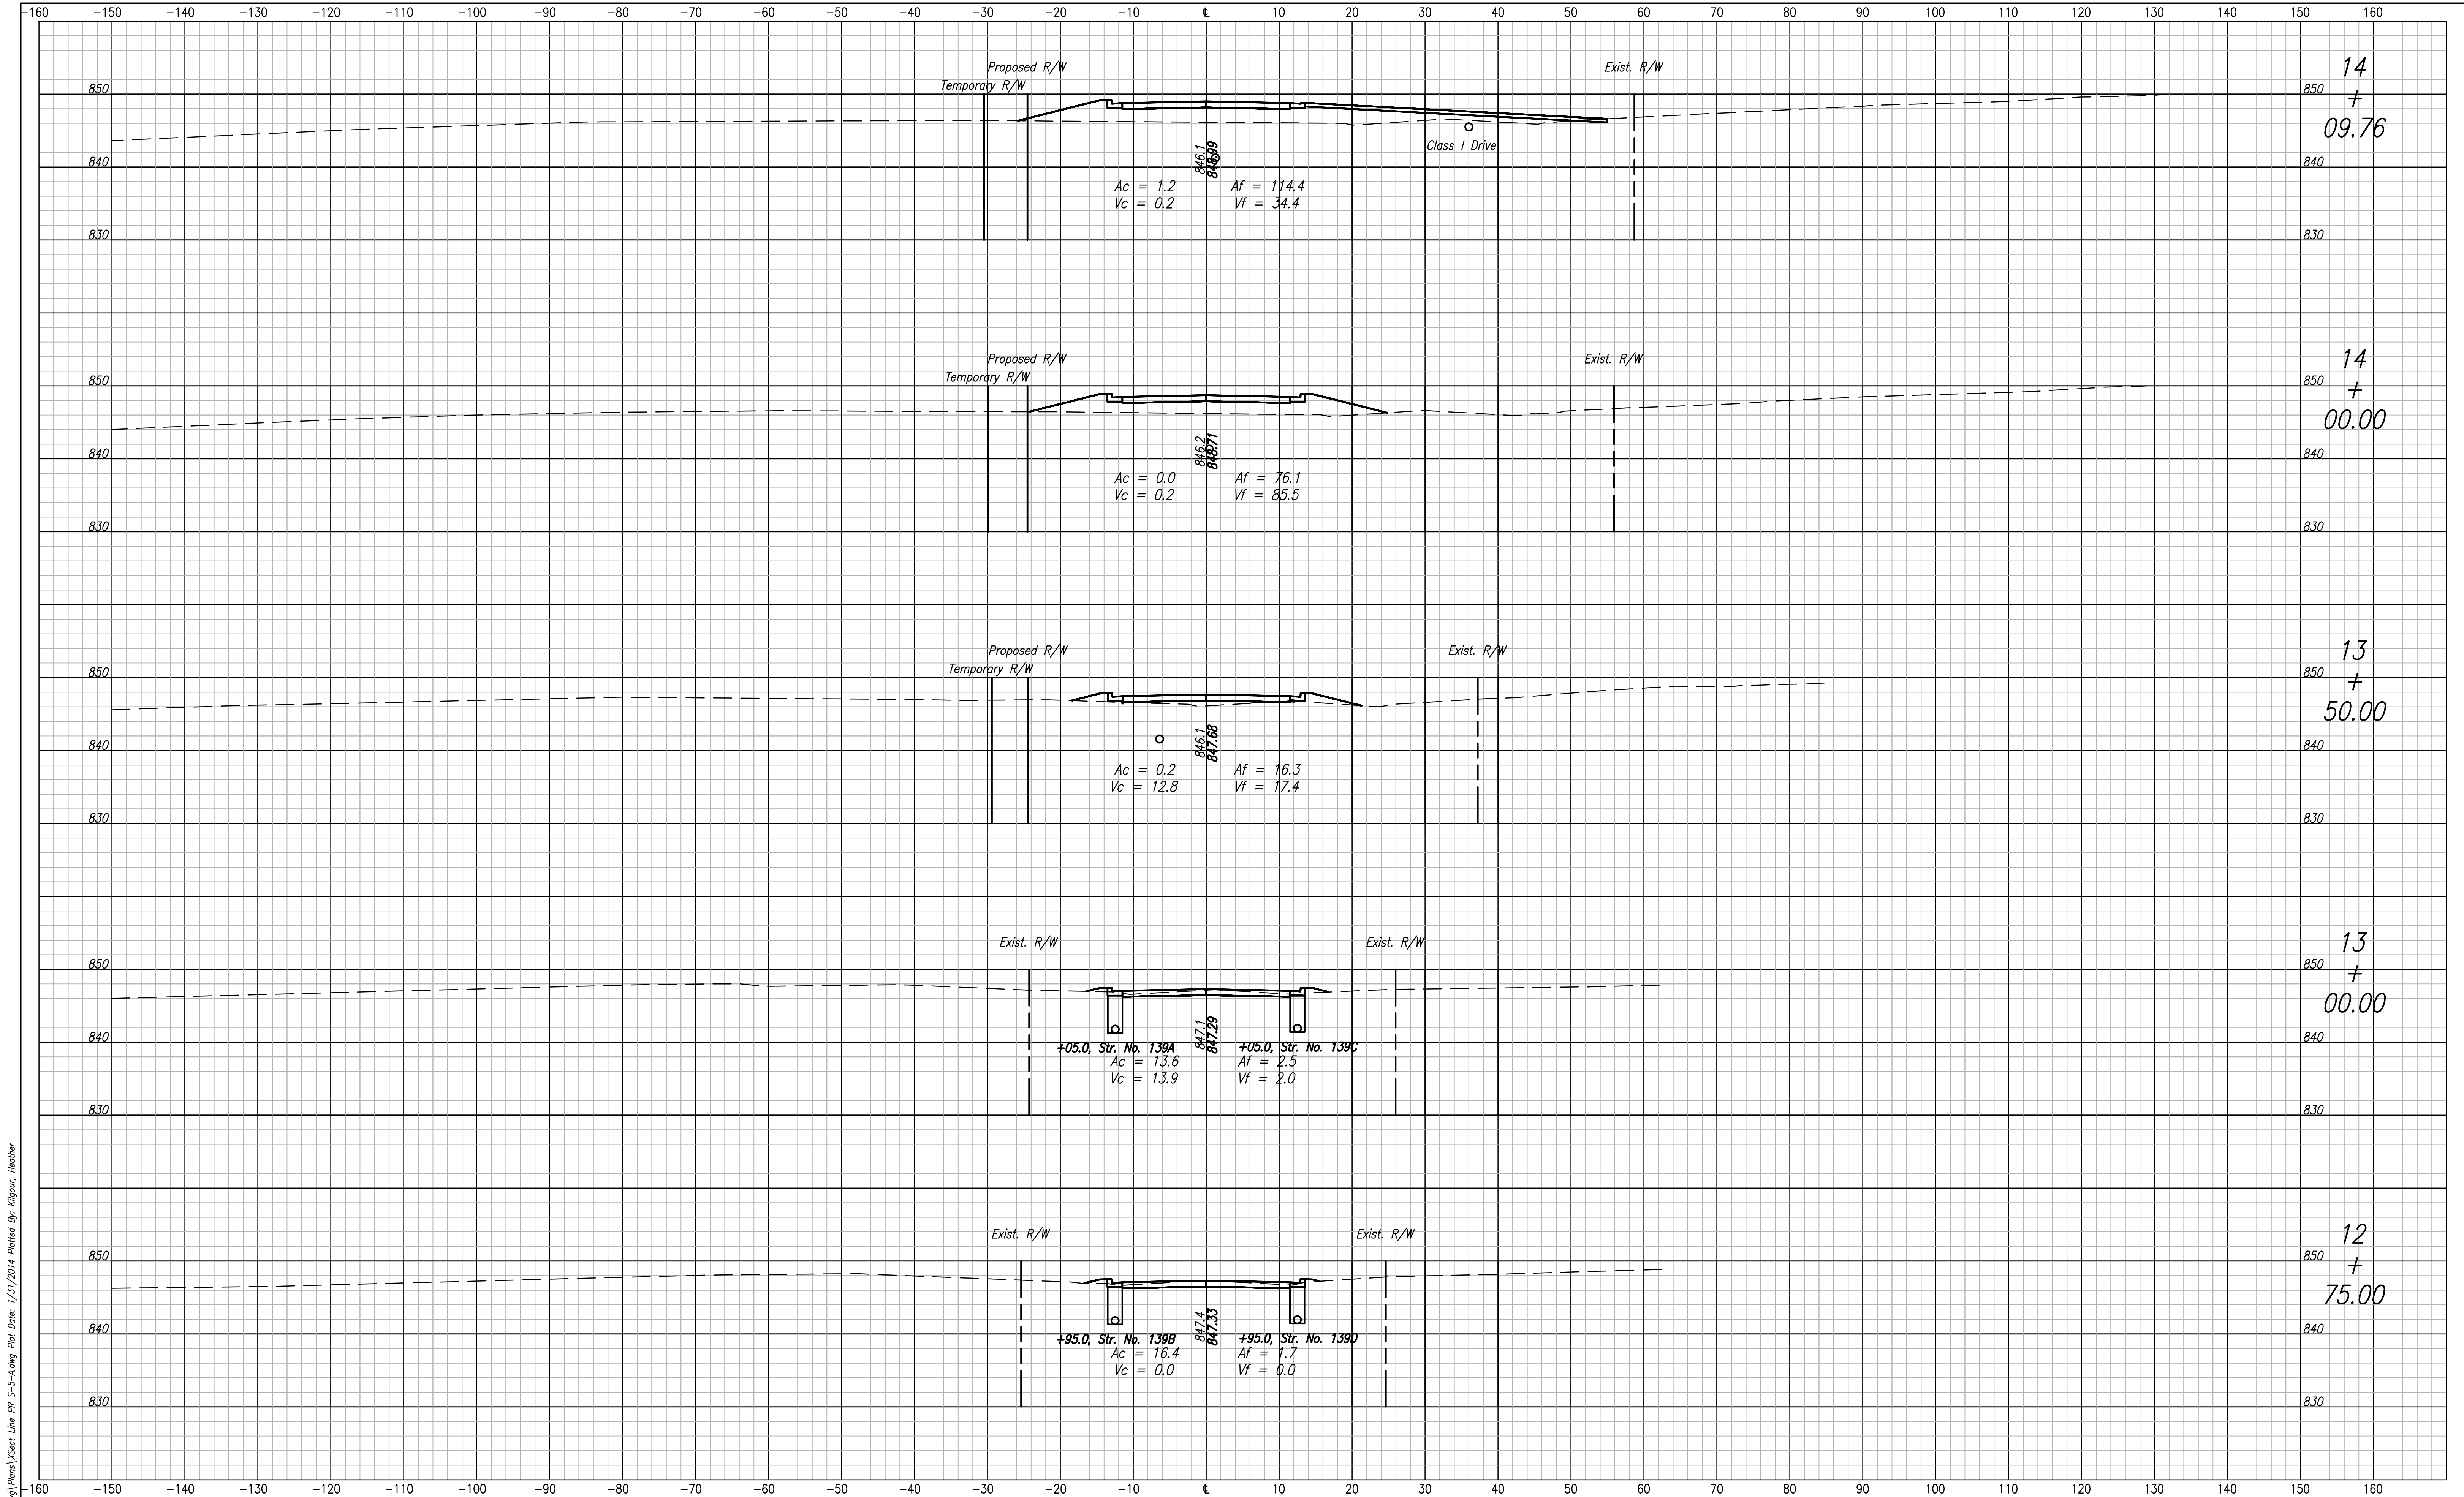

File Name: P:\CSD\11-401\Road\Long\Plans\Xsect Line PR S-5-A.dwg Plot Date: 1/31/2014 Plotted By: Kilgour, Heather




1625 N. Post Road
Indianapolis, IN 46219
Phone 317-895-2585
Fax 317-895-2596
www.ucindy.com

DESIGNED: WDN	DRAWN: MAC
CHECKED: JAR	CHECKED: JAR

INDIANA DEPARTMENT OF TRANSPORTATION
CROSS SECTIONS LINE "PR-S-5-A"

HORIZONTAL SCALE 1" = 10'	BRIDGE FILE
VERTICAL SCALE 1" = 10'	DESIGNATION 0901798
SURVEY BOOK	SHEETS
CONTRACT	181 of 183 PROJECT

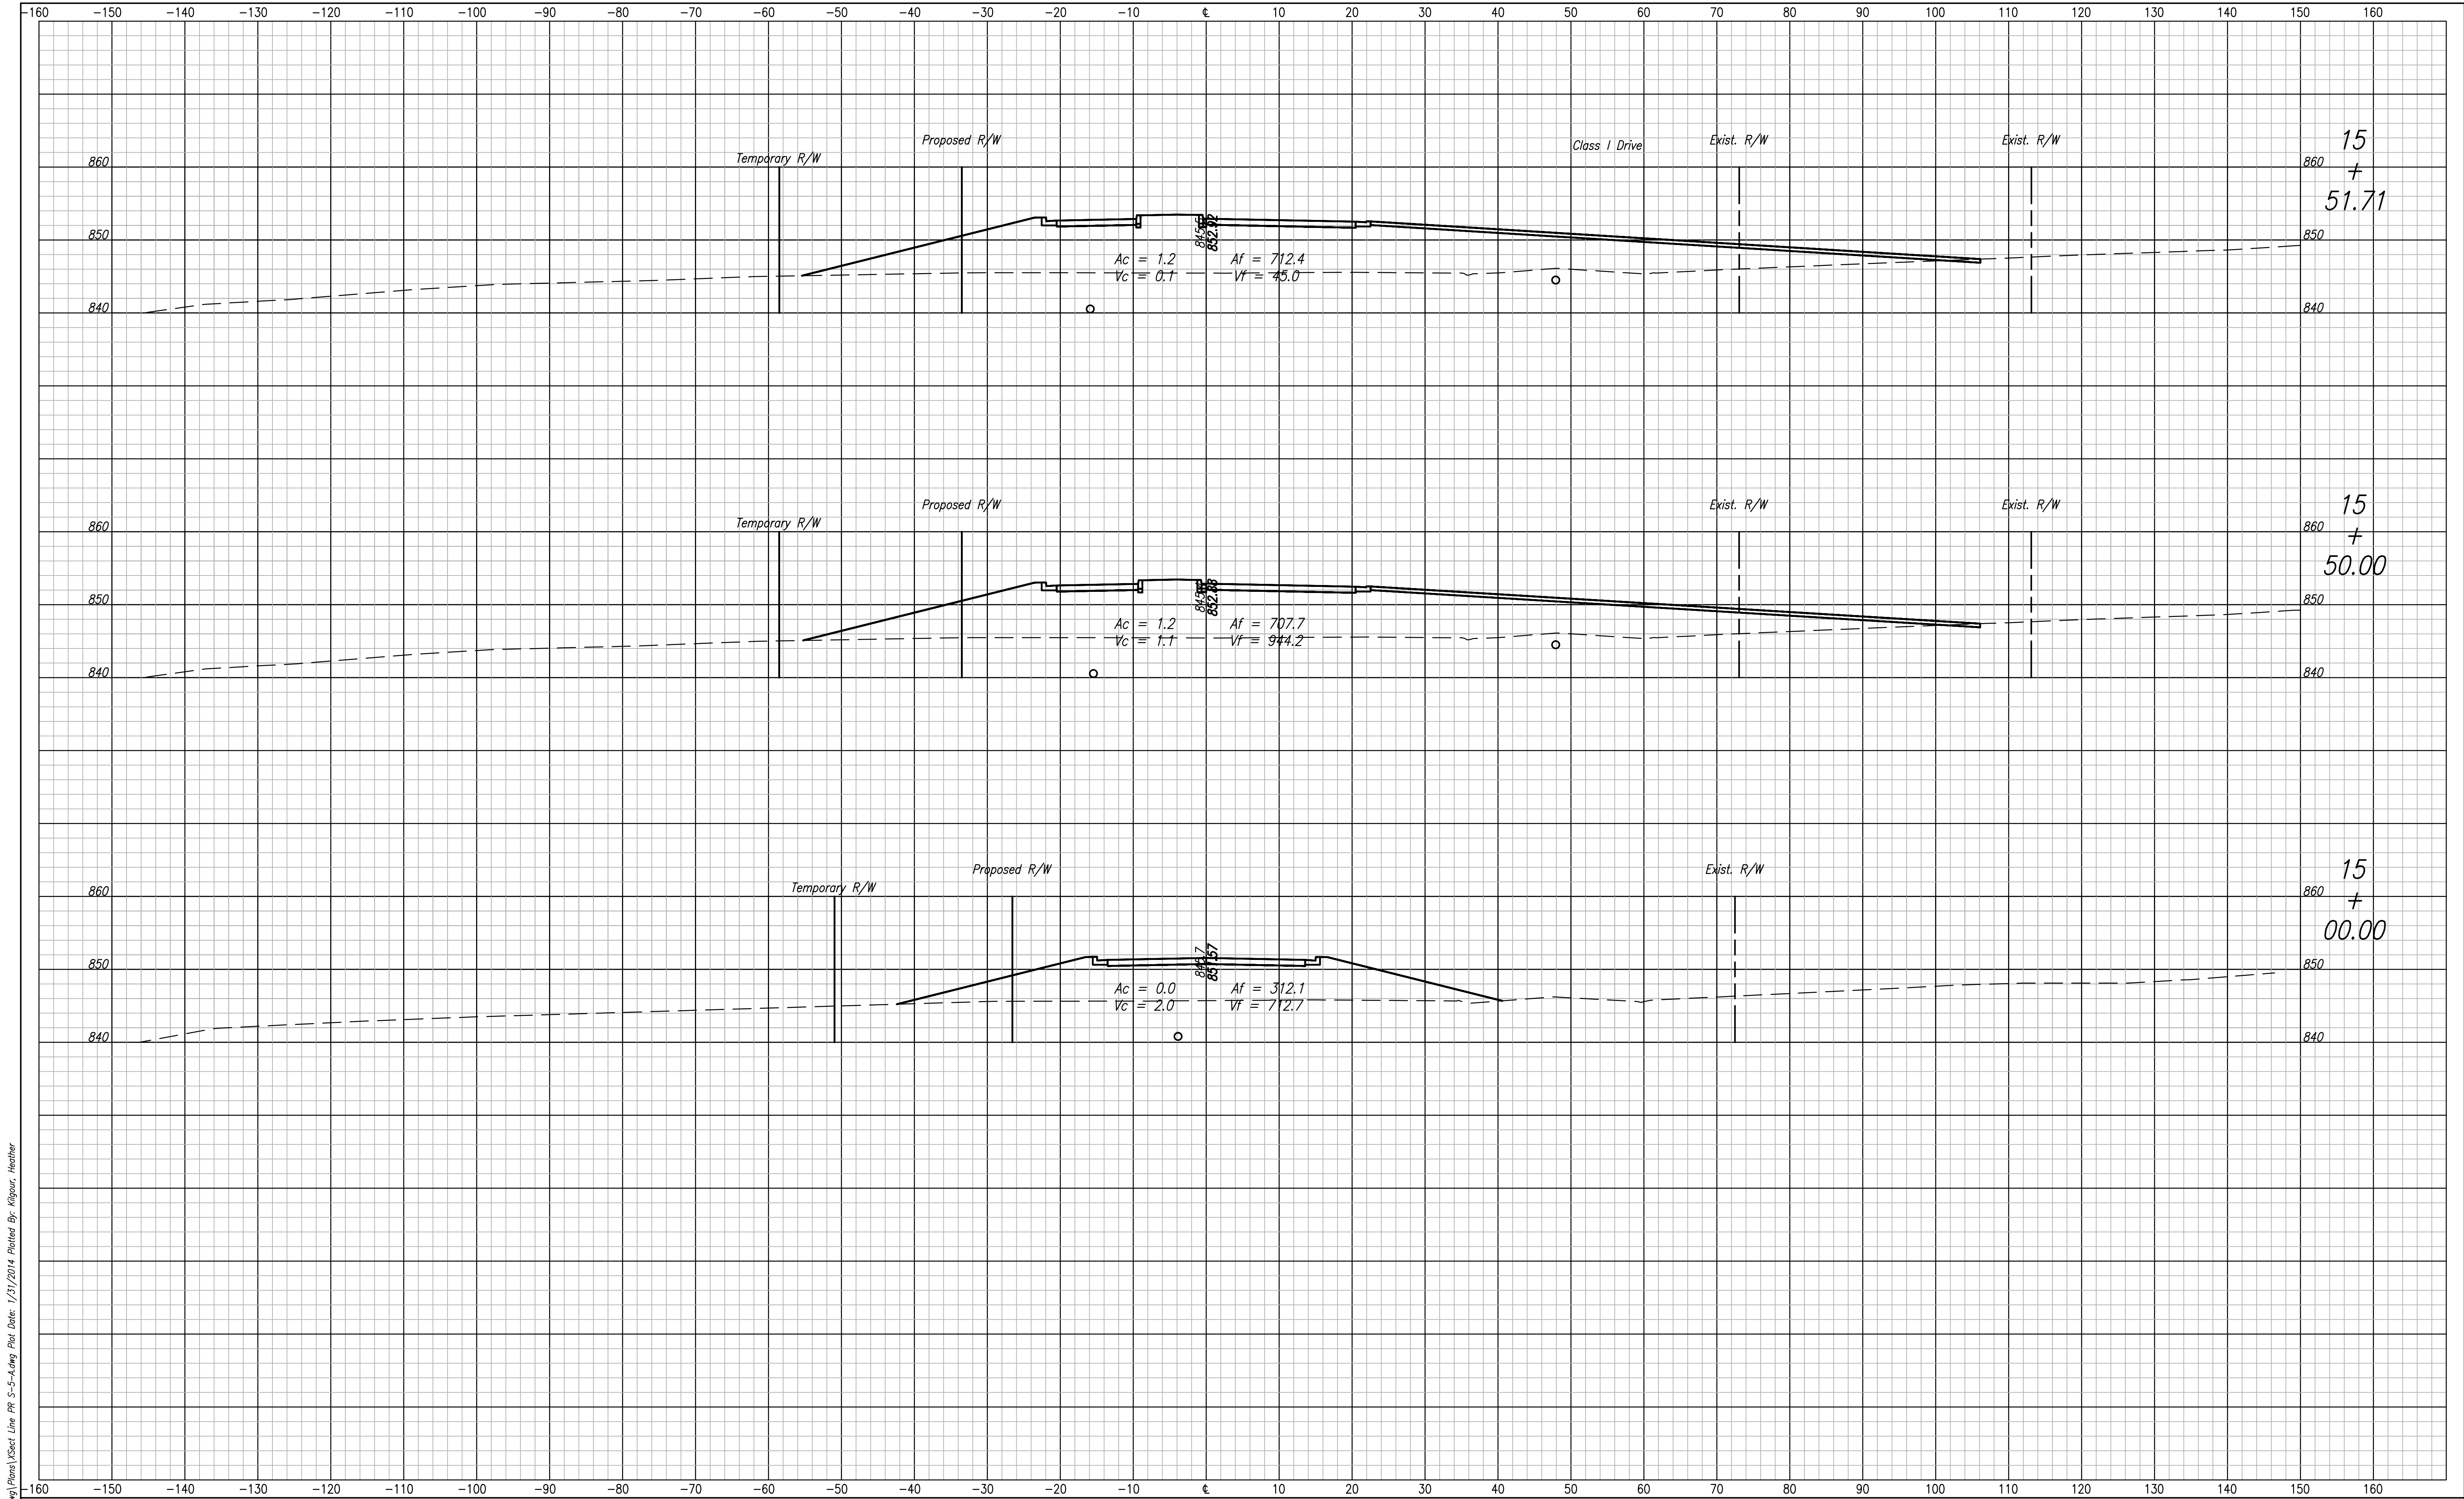

File Name: P:\CSD\11-401\Road\Long\Plans\Xsect Line PR S-5-A.dwg Plot Date: 1/31/2014 Plotted By: Kigour, Heather





1625 N. Post Road
Indianapolis, IN 46219
Phone 317-895-2585
Fax 317-895-2596
www.ucindy.com

DESIGNED: WDN	DRAWN: MAC
CHECKED: JAR	CHECKED: JAR

INDIANA
DEPARTMENT OF TRANSPORTATION

CROSS SECTIONS
LINE "PR-S-5-A"

HORIZONTAL SCALE 1" = 10'	BRIDGE FILE
VERTICAL SCALE 1" = 10'	DESIGNATION 0901798
SURVEY BOOK	SHEETS
CONTRACT	182 of 183 PROJECT

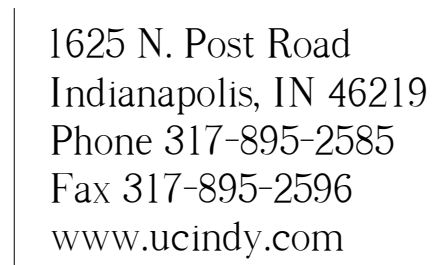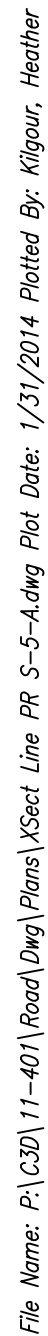

CROSS SECTIONS
LINE "PR-S-5-A"

HORIZONTAL SCALE		BRIDGE FILE	
1" = 10'		.	
VERTICAL SCALE		DESIGNATION	
1" = 10'		0901798	
SURVEY BOOK		SHEETS	
.		183	of 183
CONTRACT		PROJECT	
.		.	